


Notes:

- This drawing is copyright.
- Do not scale dimensions from this drawing.
- This drawing is to be read in conjunction with all other relevant drawings.
- All discrepancies on this drawing are to be reported to the architect.
- Do not modify any element of this drawing.
- Use drawing only for purpose(s) issued.


North Sign / Key Plan

0 4m 8m 12m 16m
1:200 Scale


The following external model files are included within this drawing:

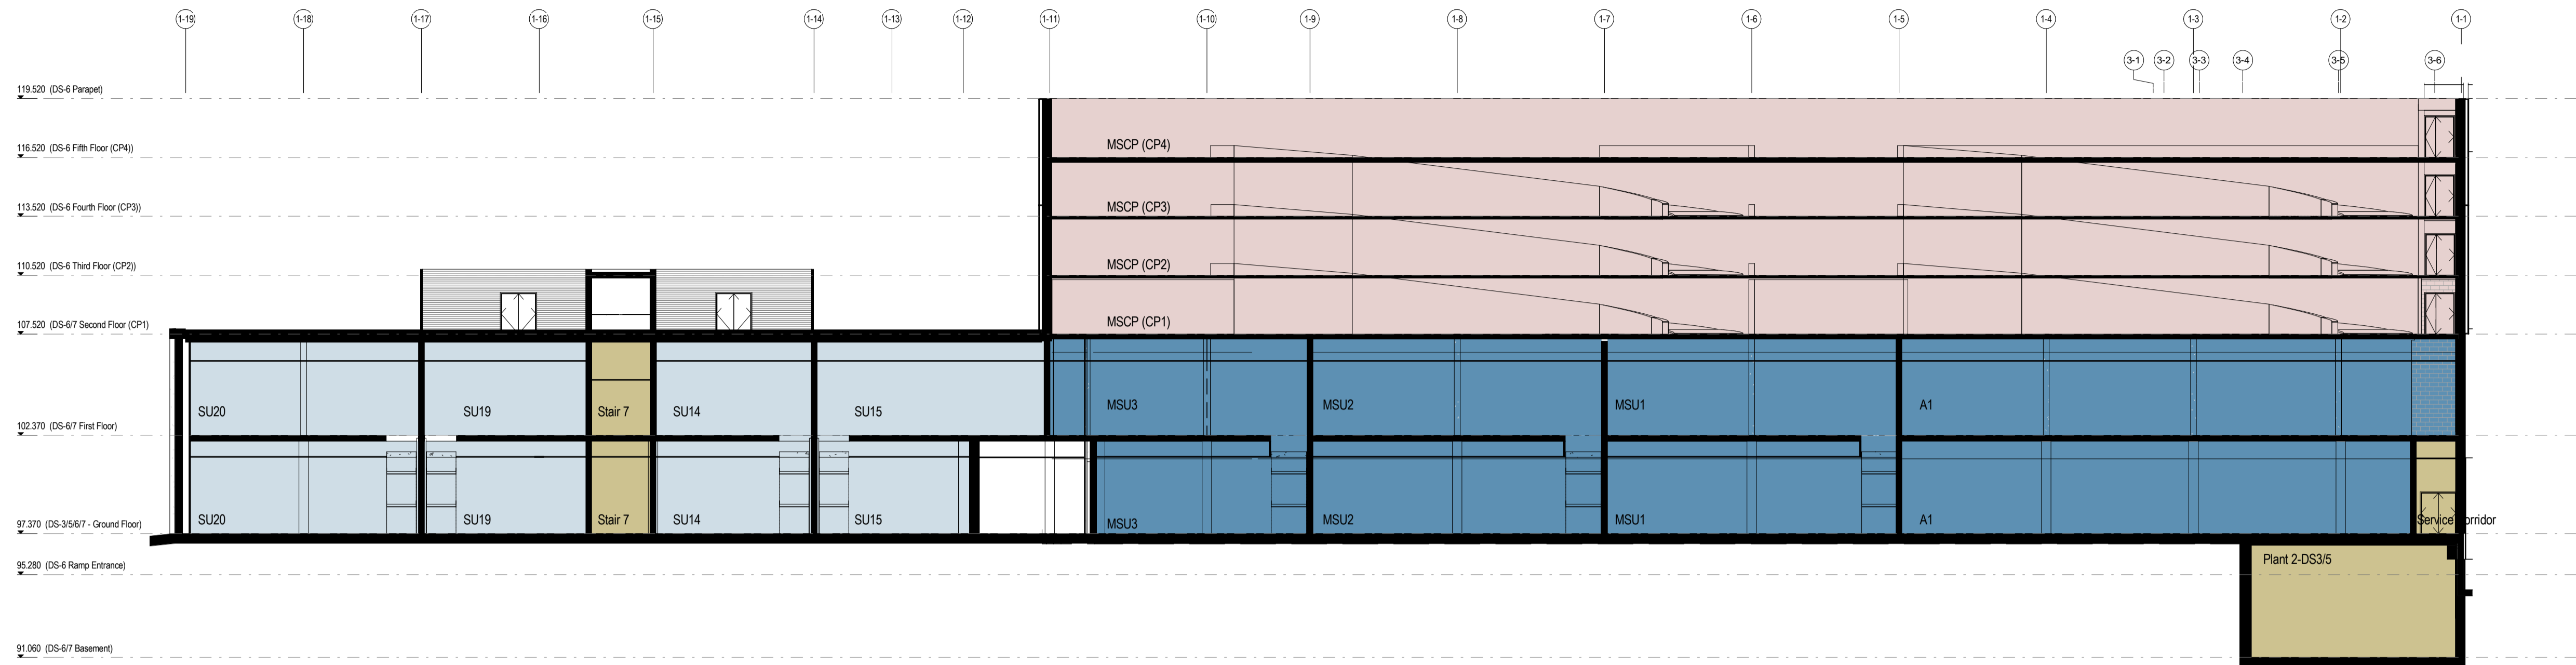

C Section C
1 : 200

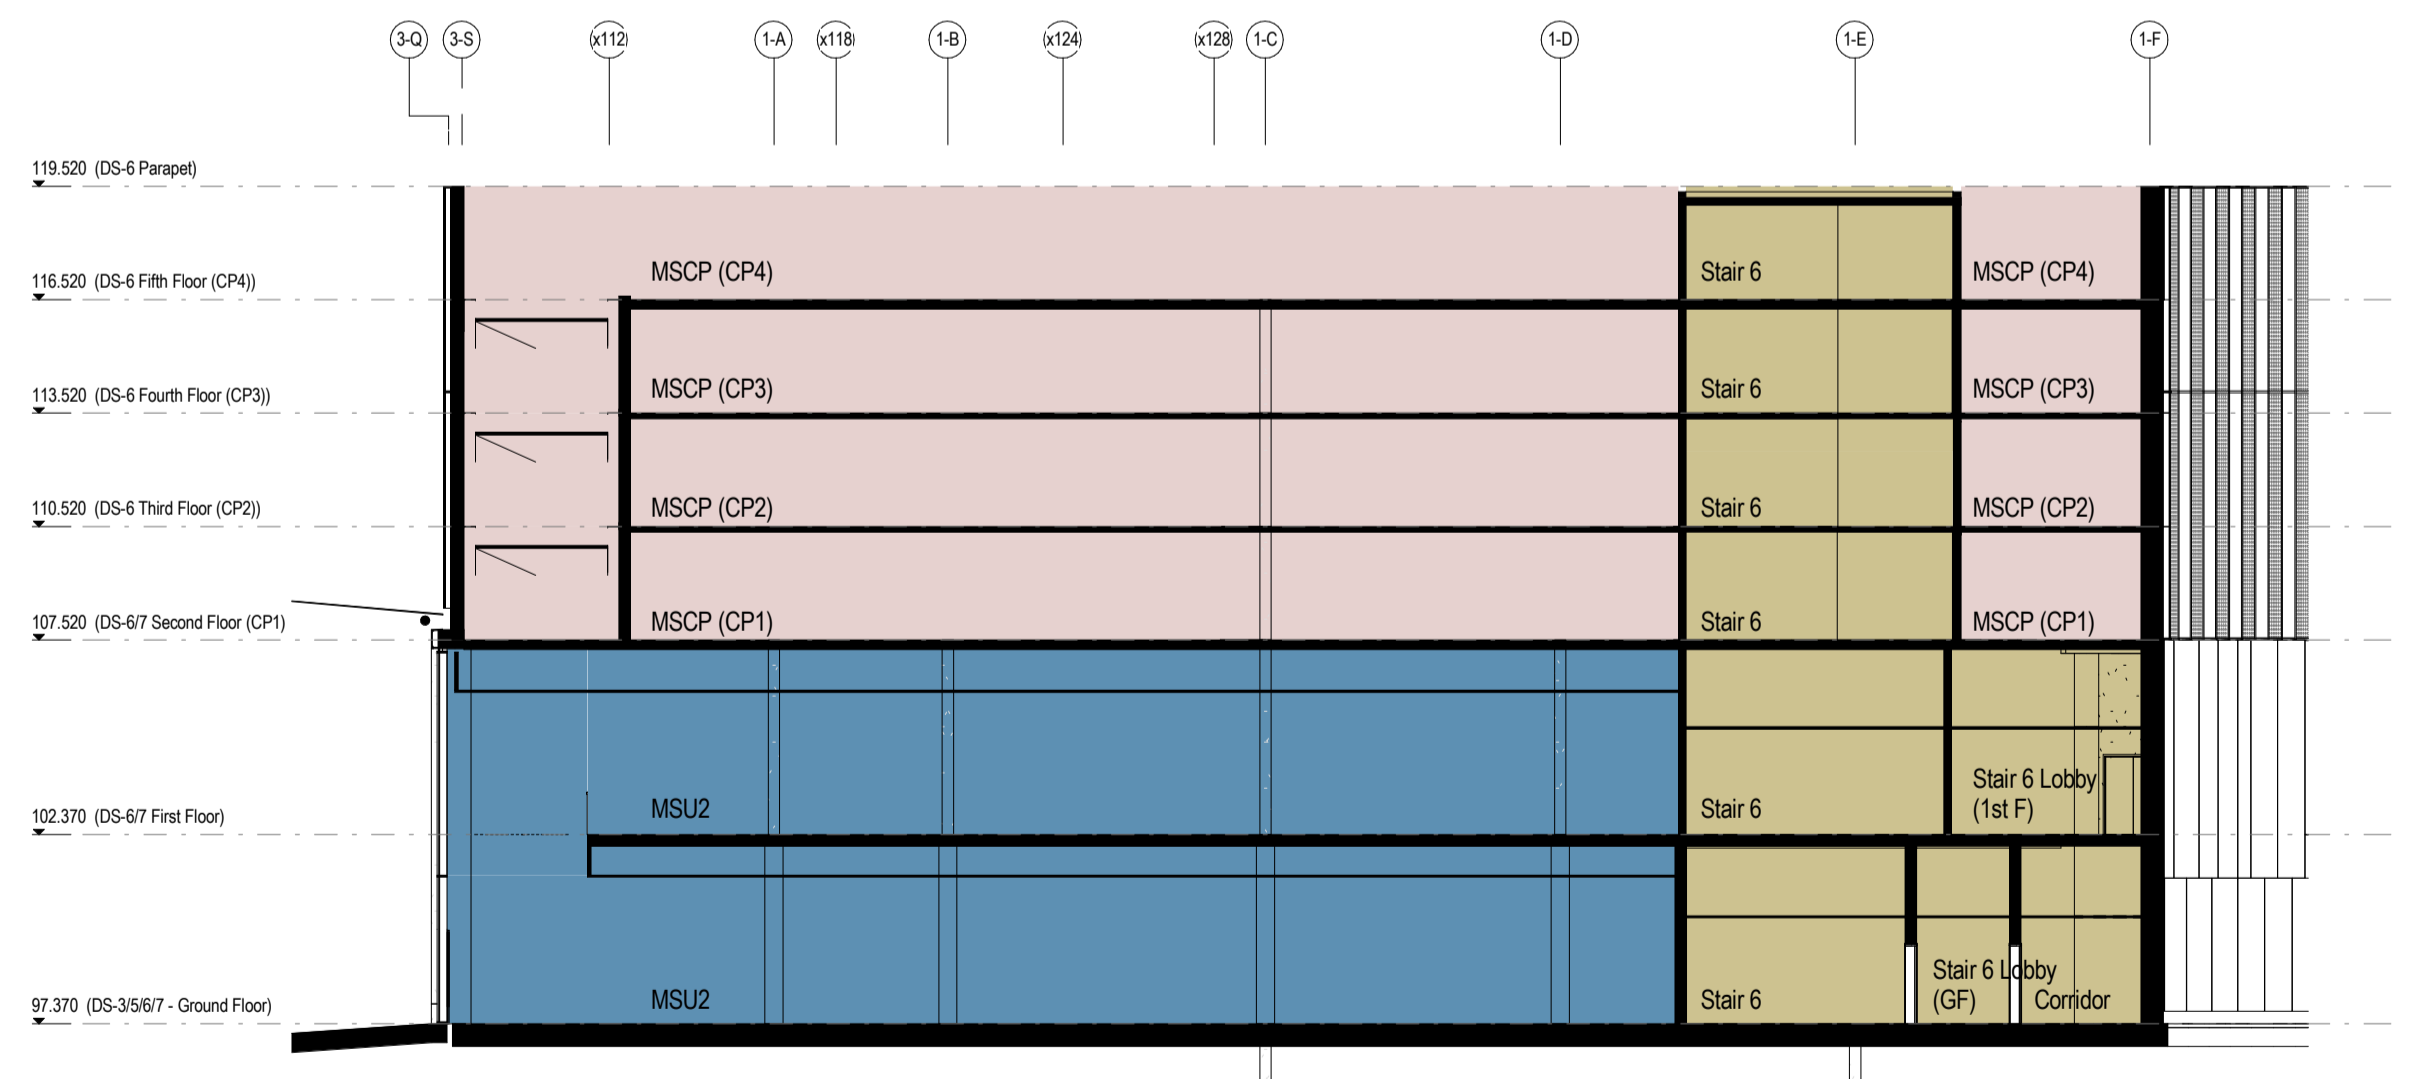

D1 Section D1
1 : 200

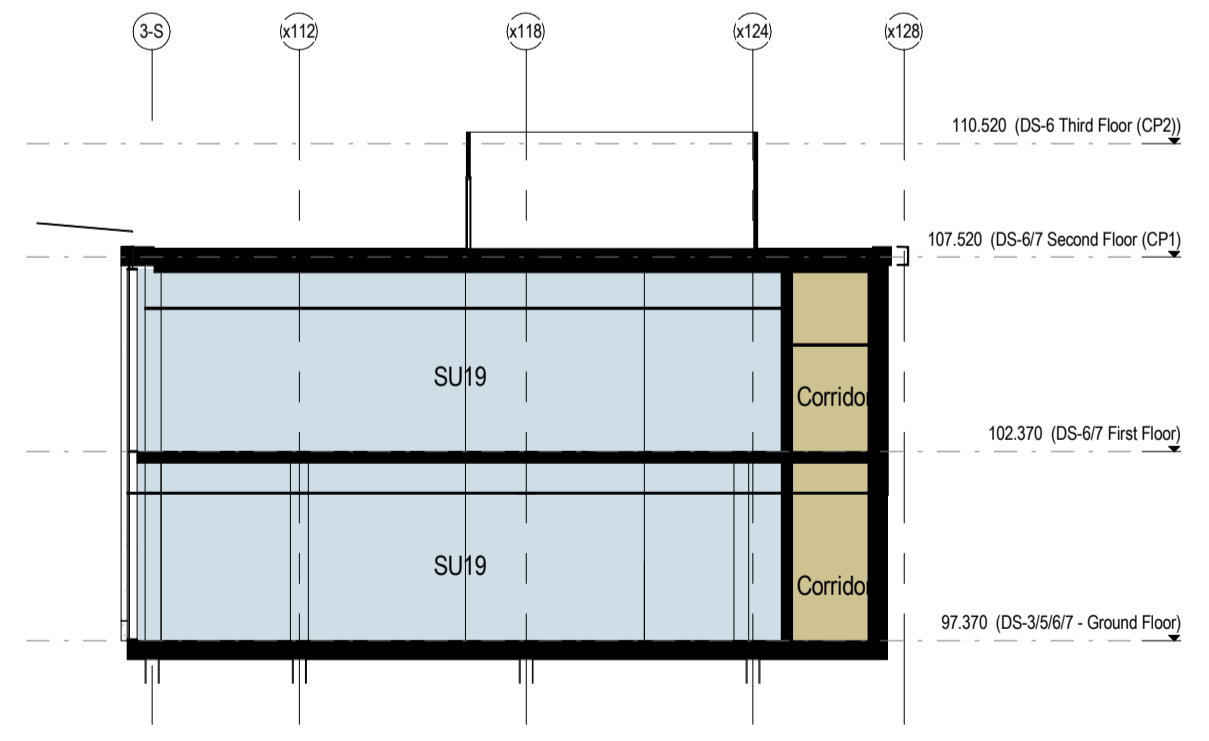

D2 Section D2
1 : 200

Rev	Date	Revision Notes	Drawn	EA	SL
2	12/04/17	Planning Issue		EA	SL
1	03/02/17	Stage 3 pricing issue		EA	SL

Client: Turner & Townsend



Project: Better Barnsley Town Centre Phase 2 - Development Site 3/5 & 6/7

Drawing Title: GA Building Sections C & D

Job Number 50727	Date Created	PAS 1192 Status Code
Scale@A1 1 : 200	Purpose Planning	
Drawing Number BBTC_IBI_DS_A_F100_SE_CD_01	Revision 2	