


Notes | Sketch schemes may be based on plan information of unknown origin and is subject to verification and survey. Contractors must verify all dimensions on site before commencing any work or shop drawings. This drawing is not to be scaled. Use figured dimensions only. Ensure digital versions are plotted at 'Actual Size'. Building areas are liable to adjustment over the course of the design process due to ongoing construction detailing developments. Subject to statutory approvals and survey. The bar above is to check that the drawing has been printed to scale.

Rev	Date	Description	Drawn	Checked
-----	------	-------------	-------	---------

Project	New Smithy Avenue Thurlstone		
Drawing	Location Plan -		
Client	Newett Homes		
BIM Suitability Description		SUITABLE FOR INFORMATION	BIM Suitability Code S2
Status	Planning	2 Riverside Way Whitehall Waterfront	320 City Road Angel
Date	08.05.2019	LEEDS ■	LONDON □
Drawn	NT	LS1 4EH t 0113 819 8041	EC1V 2NZ t 0203 883 8602
Checked	CR	w edwardarchitecture.co.uk	
Scale (A4)	1:1000	e info@edwardarchitecture.co.uk	
Project		Originator	Discipline
0716A-		EA -	A -
		P001 -	
		Drawing No	Rev

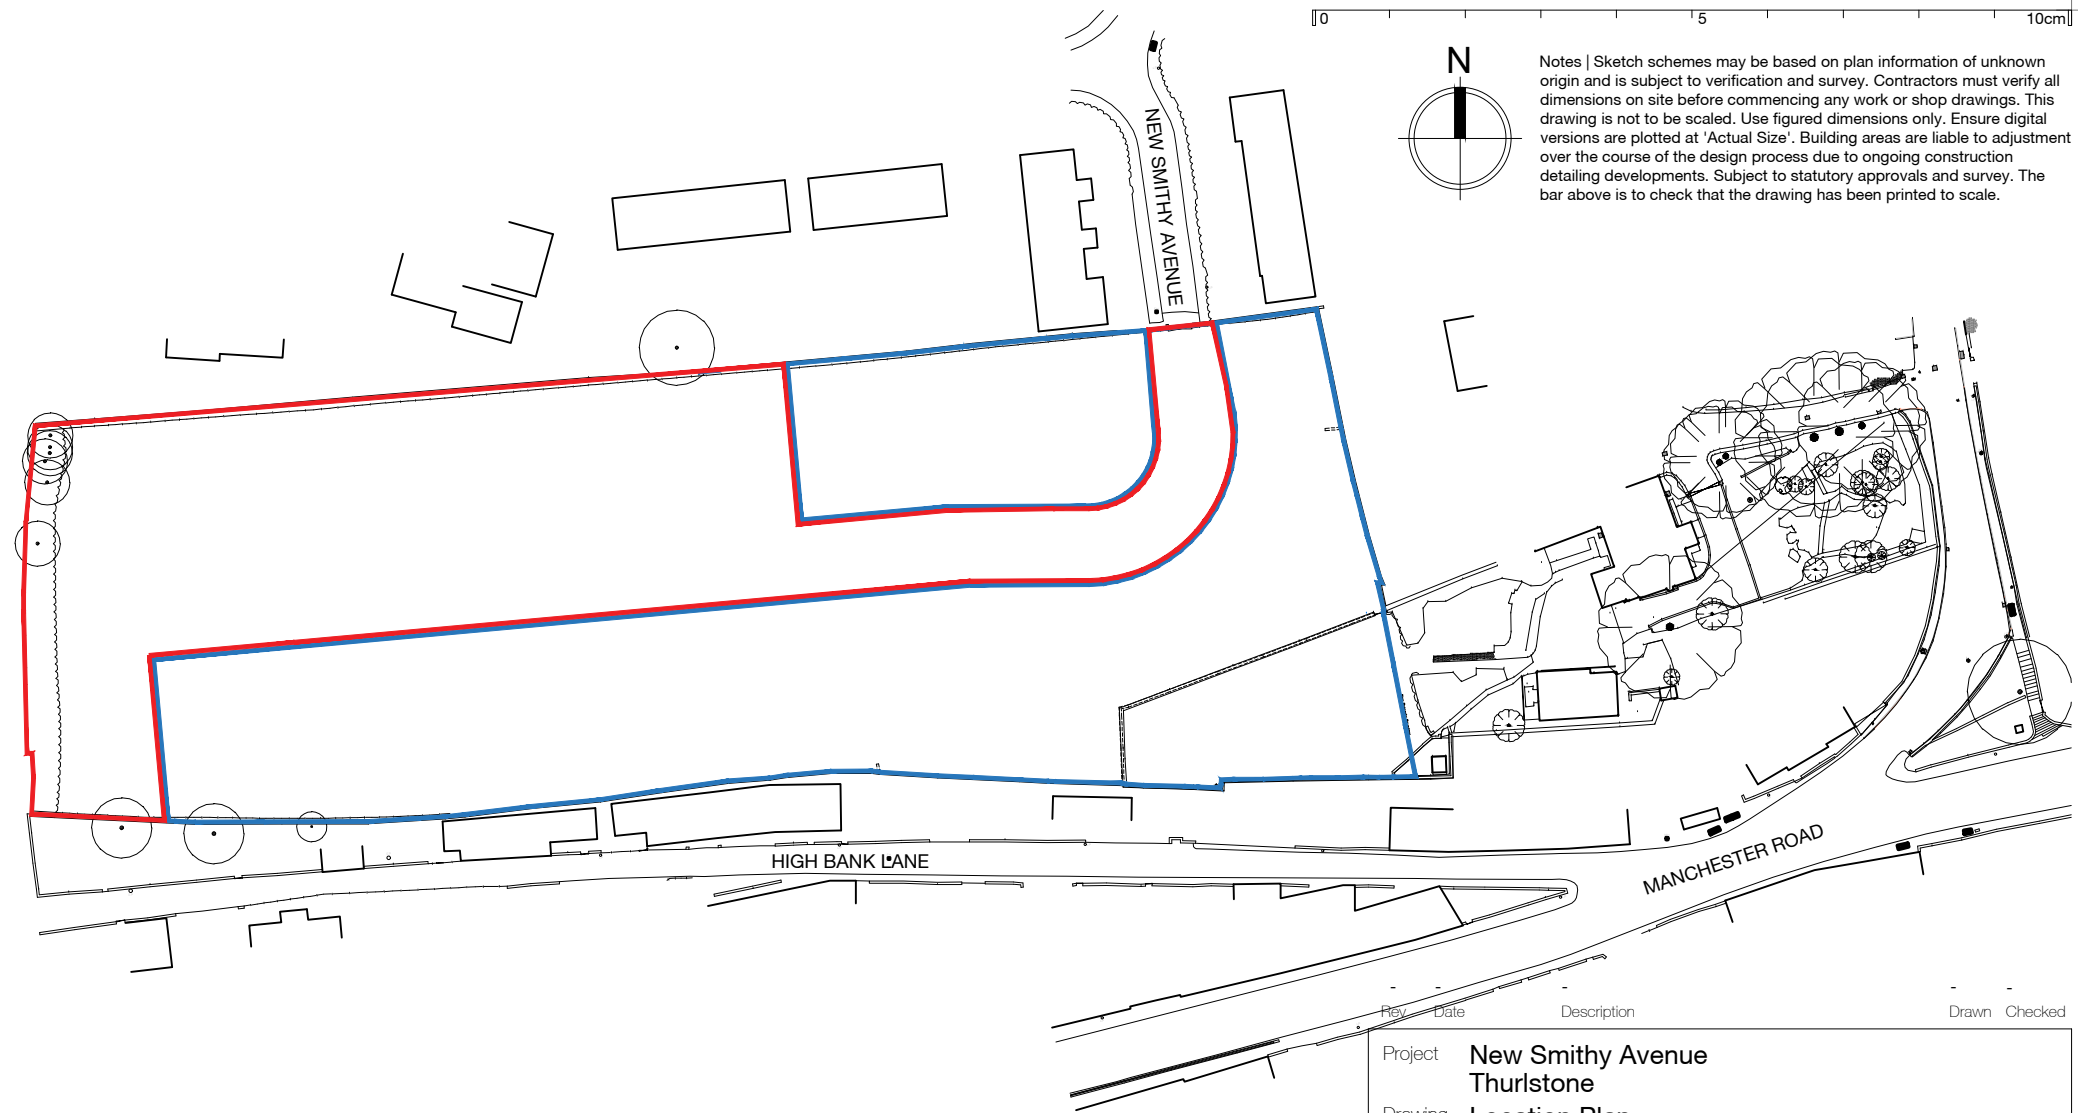