



PROPOSED SLURRY STORE and RECEPTION TANK at
SAVILE HOUSE FARM, BENTS ROAD, HAZLEHEAD, S36 4HJ
J + LM WOOD + SONS MAY 2018

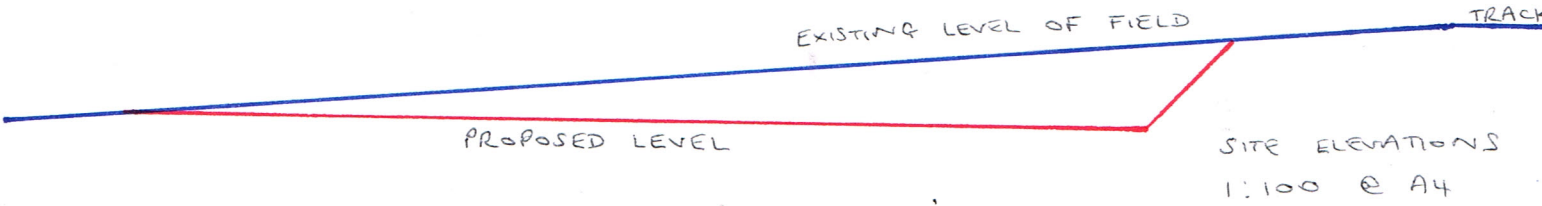

Dark green enamelled
steel panels


PERMASTORE TANK WITH
MINIMUM 30 YEAR
DESIGN LIFE TO
ISO 9001

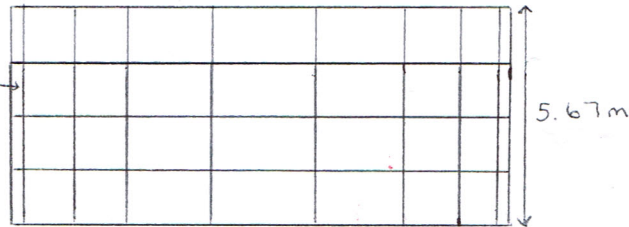

ELEVATION
1:200 @ A4

AREA OCCUPIED BY TANK
129m²

AREA OCCUPIED BY
CONCRETE BASE
141m²

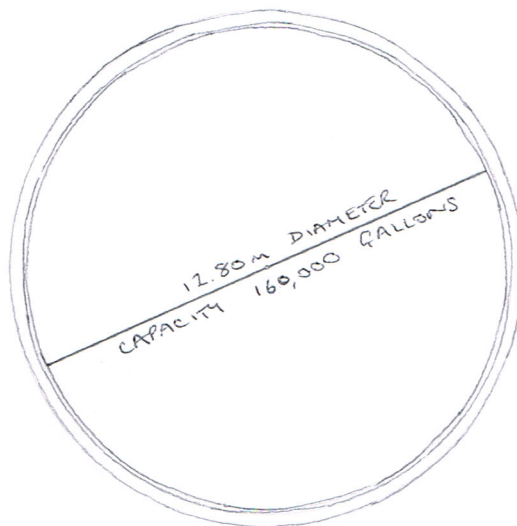

OVER HEAD PLAN
1:200 @ A4