




New Polytunnels at Wentworth Castle Gardens, Barnsley



Scale 1: 2,500

Legend

-  NT Ownership (GB)
-  NT Leasehold (GB)

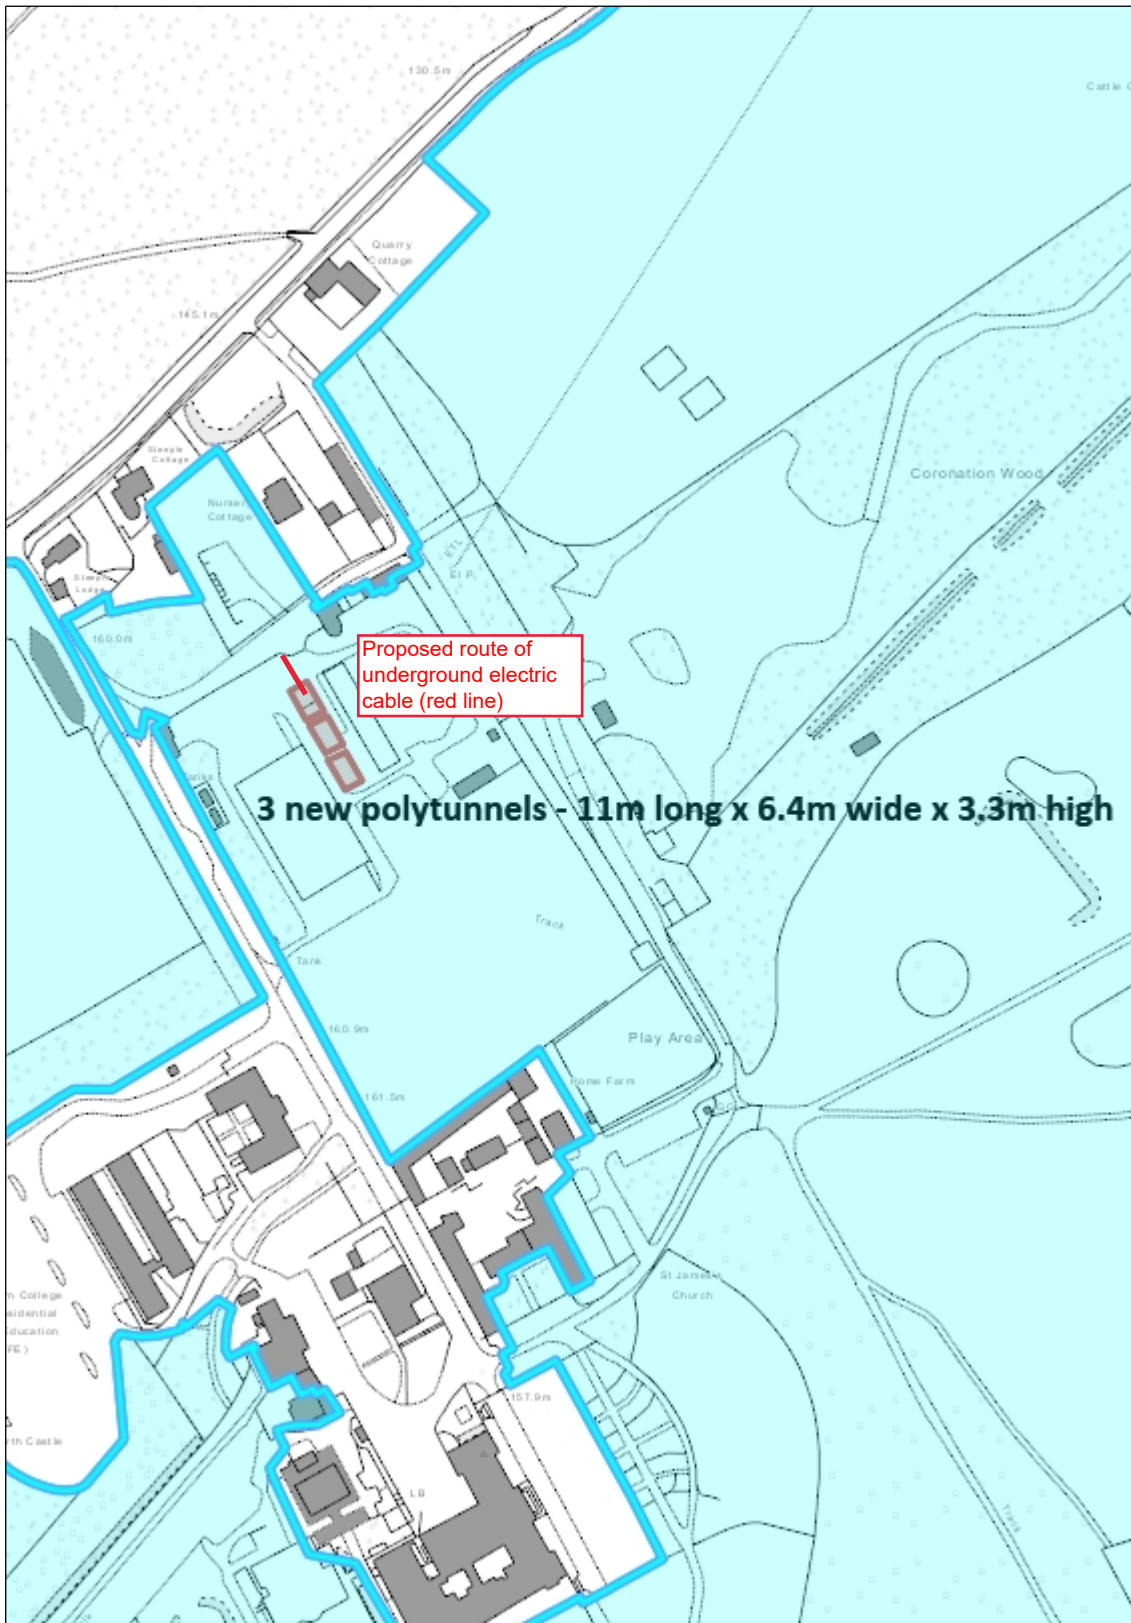

100.0 0 50.00 100.0 m

British_National_Grid

© Crown copyright and database rights 2021 Ordnance Survey 100023974

Date: 14-Oct-2021

This map was created using
the National Trust GIS
Browser