



Existing - North East

1 : 100 @ A1




Existing - South East

1 : 100 @ A1



Existing - South West

1 : 100 @ A1

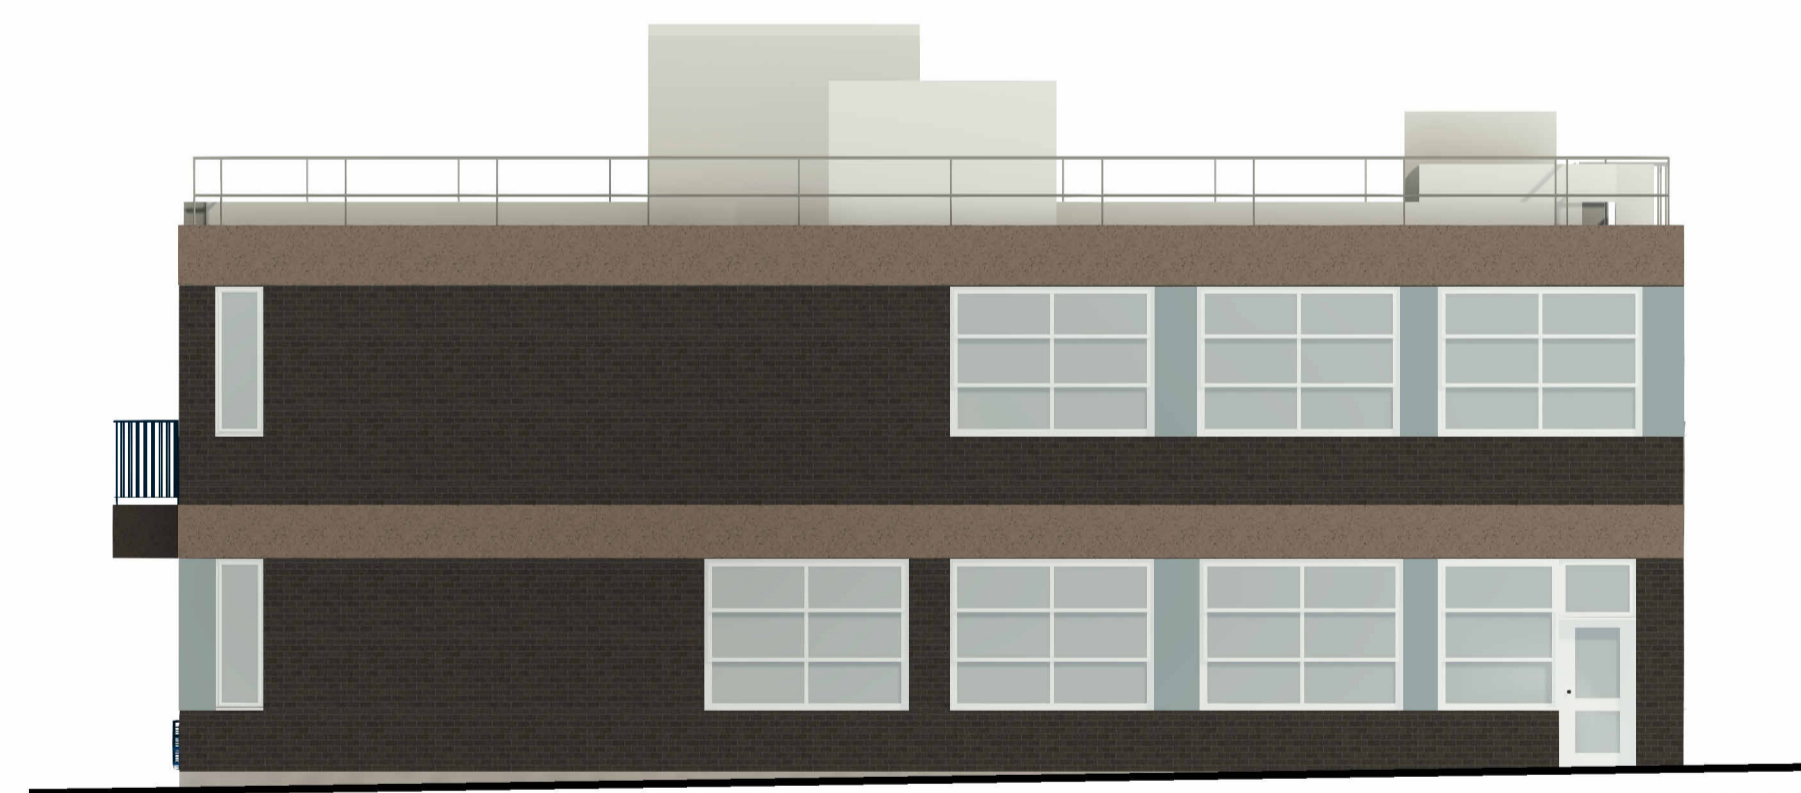

Existing - North West

1 : 100 @ A1

P02	Added details	03/10/24	OM	MB
P01	First Issue			
Rev:	Details	Date:	Dim:	CHK:

Client:

Barnsley Hospital NHS Foundation Trust

Project:

Barnsley Hospital Education Centre Extension

Drawing:

Existing Elevations

JTP
 ARCHITECTS
 JAMES TOTTY PARTNERSHIP LLP
 CHARTERED ARCHITECTS
 38 WILKINSON STREET
 SHEFFIELD S10 2GB
 Telephone: (0114) 270 0208
 Email: mail@jtp-architects.co.uk
 Web: www.jtp-architects.co.uk

Scale:	Project No:	Drawn:	Checked:	Date:
1:100	OM	LB		August 2024
Status:	Purpose:			
	For Planning			

Drawing No:	151366	- JTP - 00 - ZZ - D - A - 5015 - P02
Project:	Design:	Draw:

