


GENERAL NOTES  
This drawing shows the provisional design only and is subject to Local Authority approval. This drawing should not be scaled for setting out purposes unless specified.


This drawing is based on a topographical/ordnance survey provided by others.

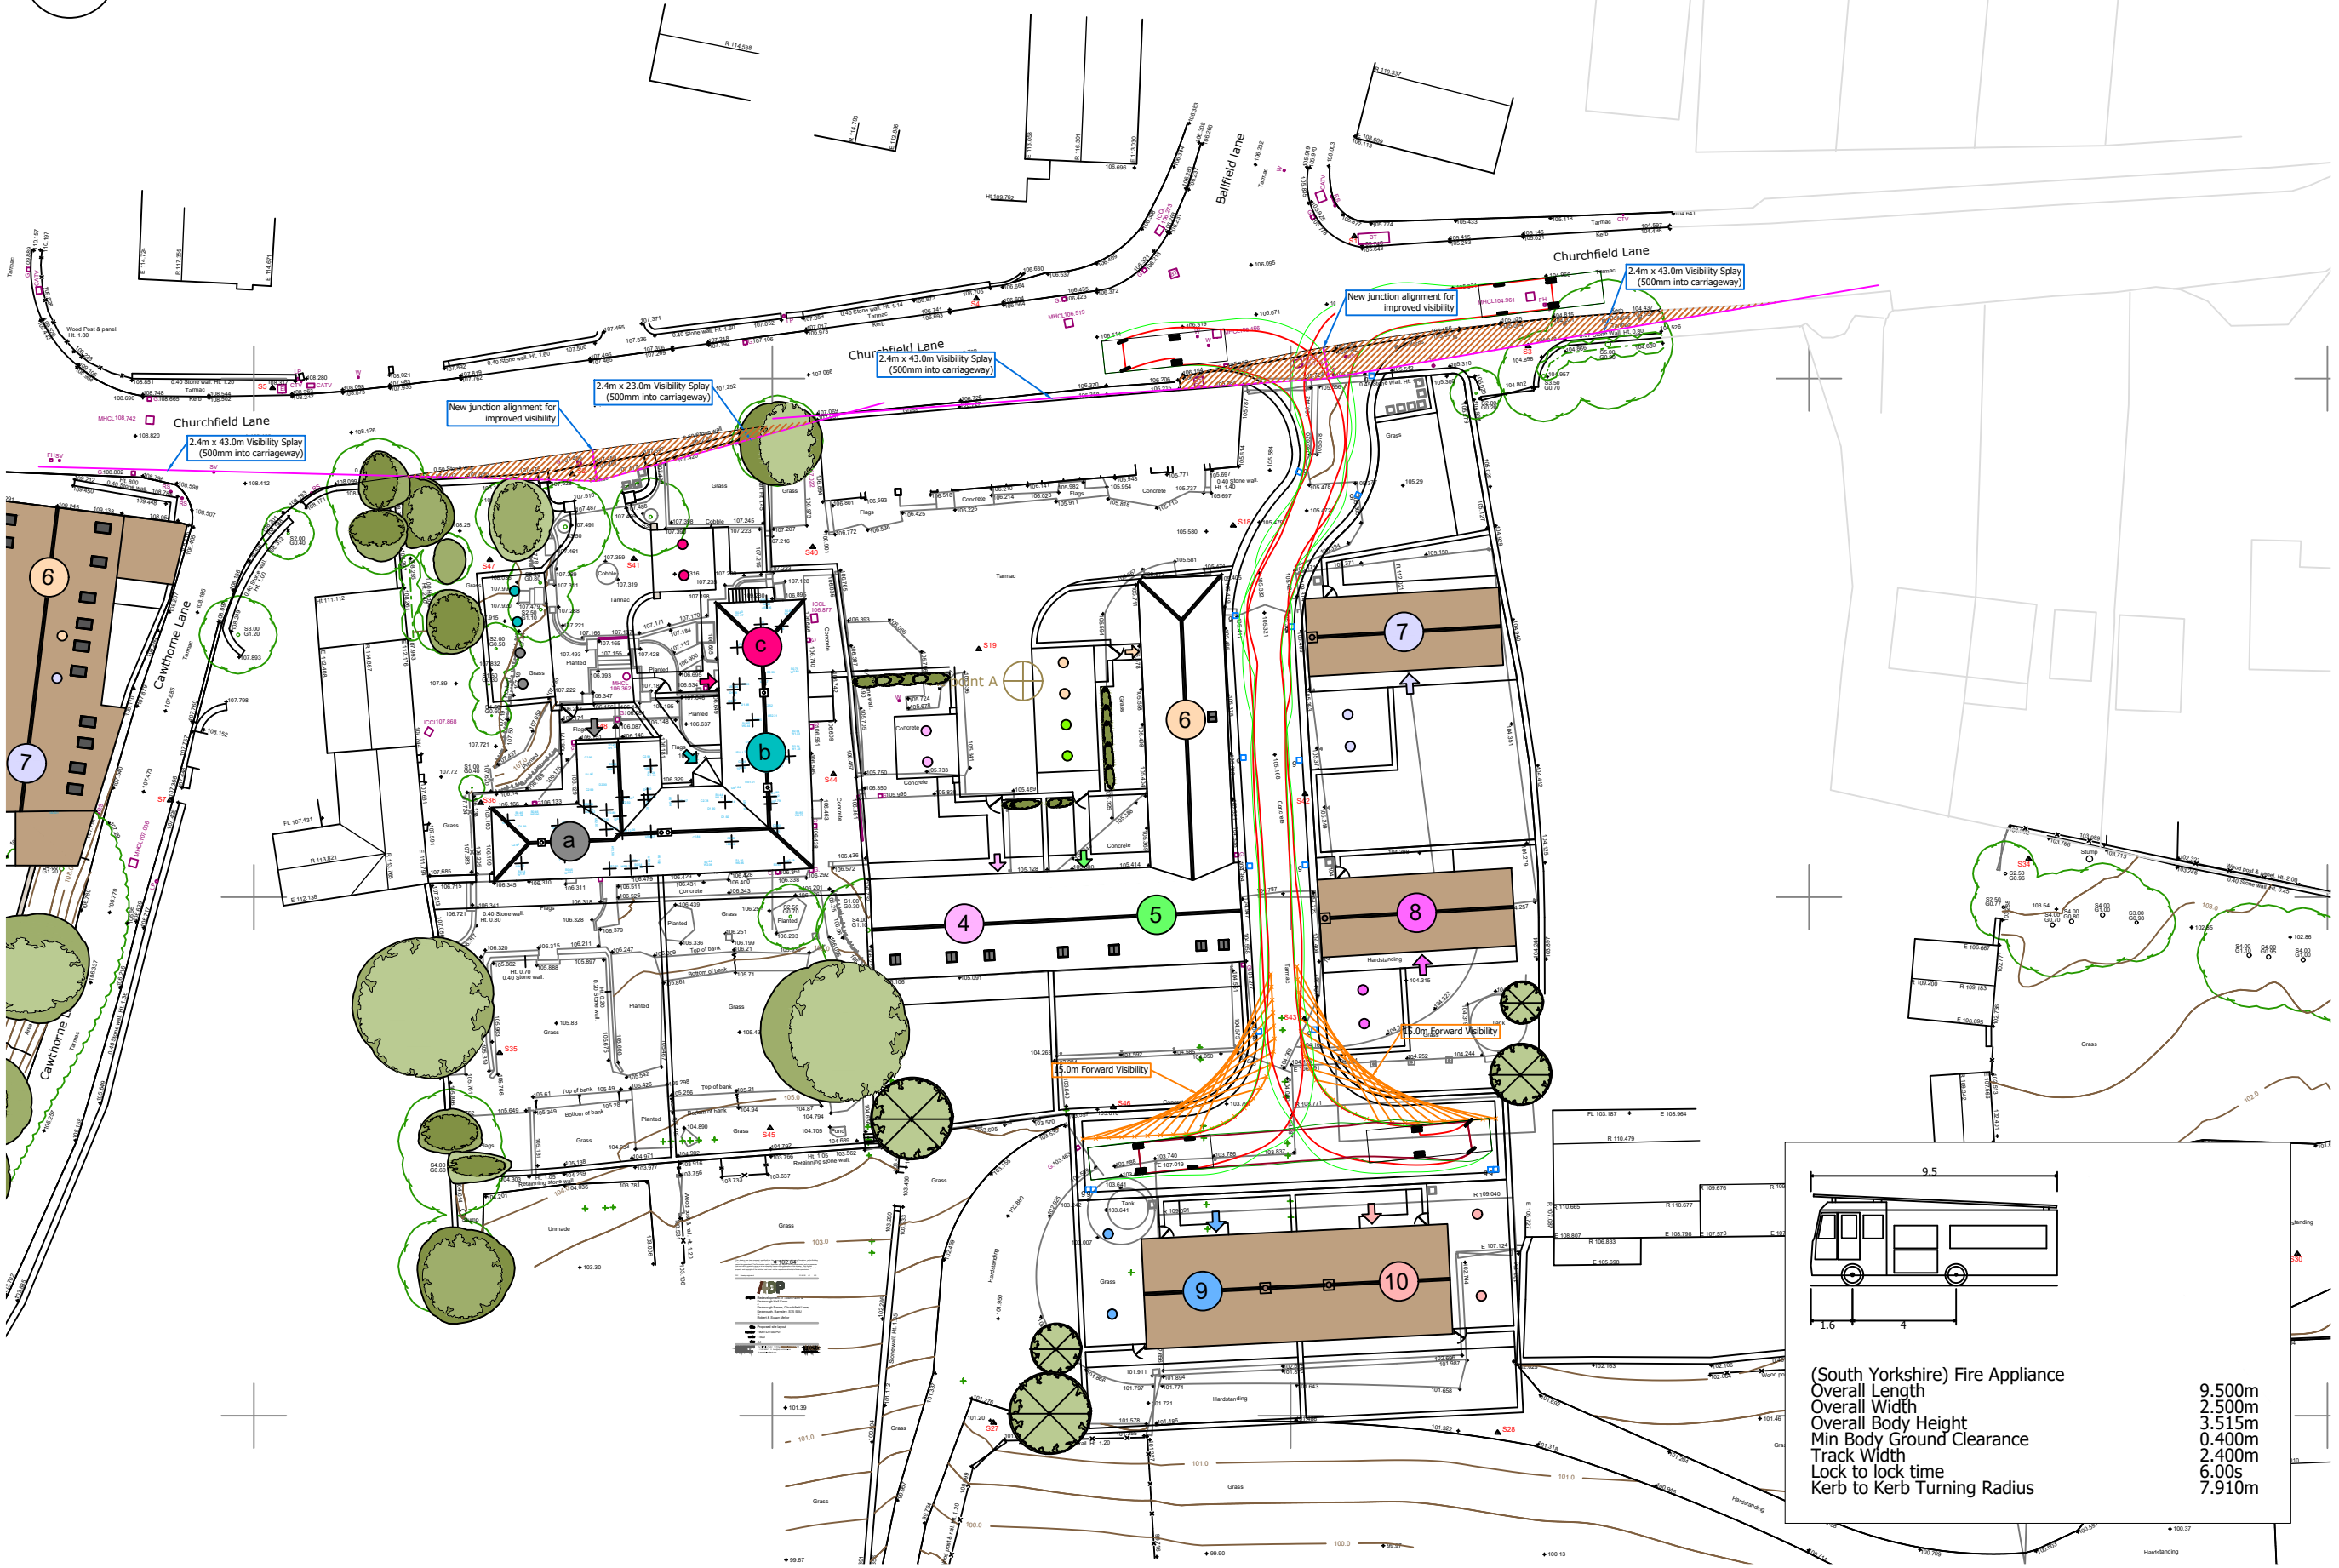

KEY

 Everything within the visibility hatch to be a maximum height of 1.0m

|         |                                                 |                |
|---------|-------------------------------------------------|----------------|
| A       | 04.03.2021                                      | VIS AMENDMENTS |
| PROJECT | KEXBOROUGH FARMS,<br>CHURCHFIELD LANE, BARNSELY |                |
| TITLE   | VEHICLE TRACKING AND<br>VISIBILITY - ROAD 2     |                |
| SCALE   | 1:500 @ A3                                      |                |
| DRAWING | 1732-205A                                       |                |
| DATE    | 04.03.2021                                      |                |

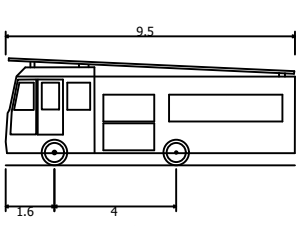

(South Yorkshire) Fire Appliance  
Overall Length 9.500m  
Overall Width 2.500m  
Overall Body Height 3.515m  
Min Body Ground Clearance 0.400m  
Track Width 2.400m  
Lock to lock time 6.00s  
Kerb to Kerb Turning Radius 7.910m

  
PARAGON HIGHWAYS  
UNIT 6, THE OFFICE CAMPUS,  
PARAGON BUSINESS PARK, RED HALL COURT,  
WAKEFIELD WF1 2UY  
01924 291536 /  
MAIL@PARAGONHIGHWAYS.COM