

Notes:

Copyright reserved. This drawing must only be used for the Client and location specified in the title block. It may not be copied by any third party without prior written consent from Walker Associates Architects LLP.

This drawing is only for the purposes described below and must not be used for any other purpose.

Do not scale from this drawing. Dimensions, where shown, should be used and are generally dimensioned in millimetres unless otherwise stated and should be considered as accurate subject to further on-site pre-commencement confirmation.

Prior to any work on site, Walker Associates Architects LLP must be contacted to check the validity of the drawing.

Rev	Date	Amendment	By

PLANNING

Client:
Cannon Hall Farm Ltd
Bark House Lane
Cawthorne
Barnsley

Job:
Cannon Hall Farm Development
Changing Places WC and First Aid
Room Layout

Drawing Title:
Block Plan

Drawing No:
WAA 068 / PL / 101

Scale:
1:500 @ A3


Date:
19/01/2022

Drawn By:
mlw



5 New Hagg,
Oldfield Road,
Holnley, Holmfirth,
Huddersfield,
West Yorkshire,
HD9 6RN

Tel: 01484 303800
Email:
enquiries@waarchitects.info

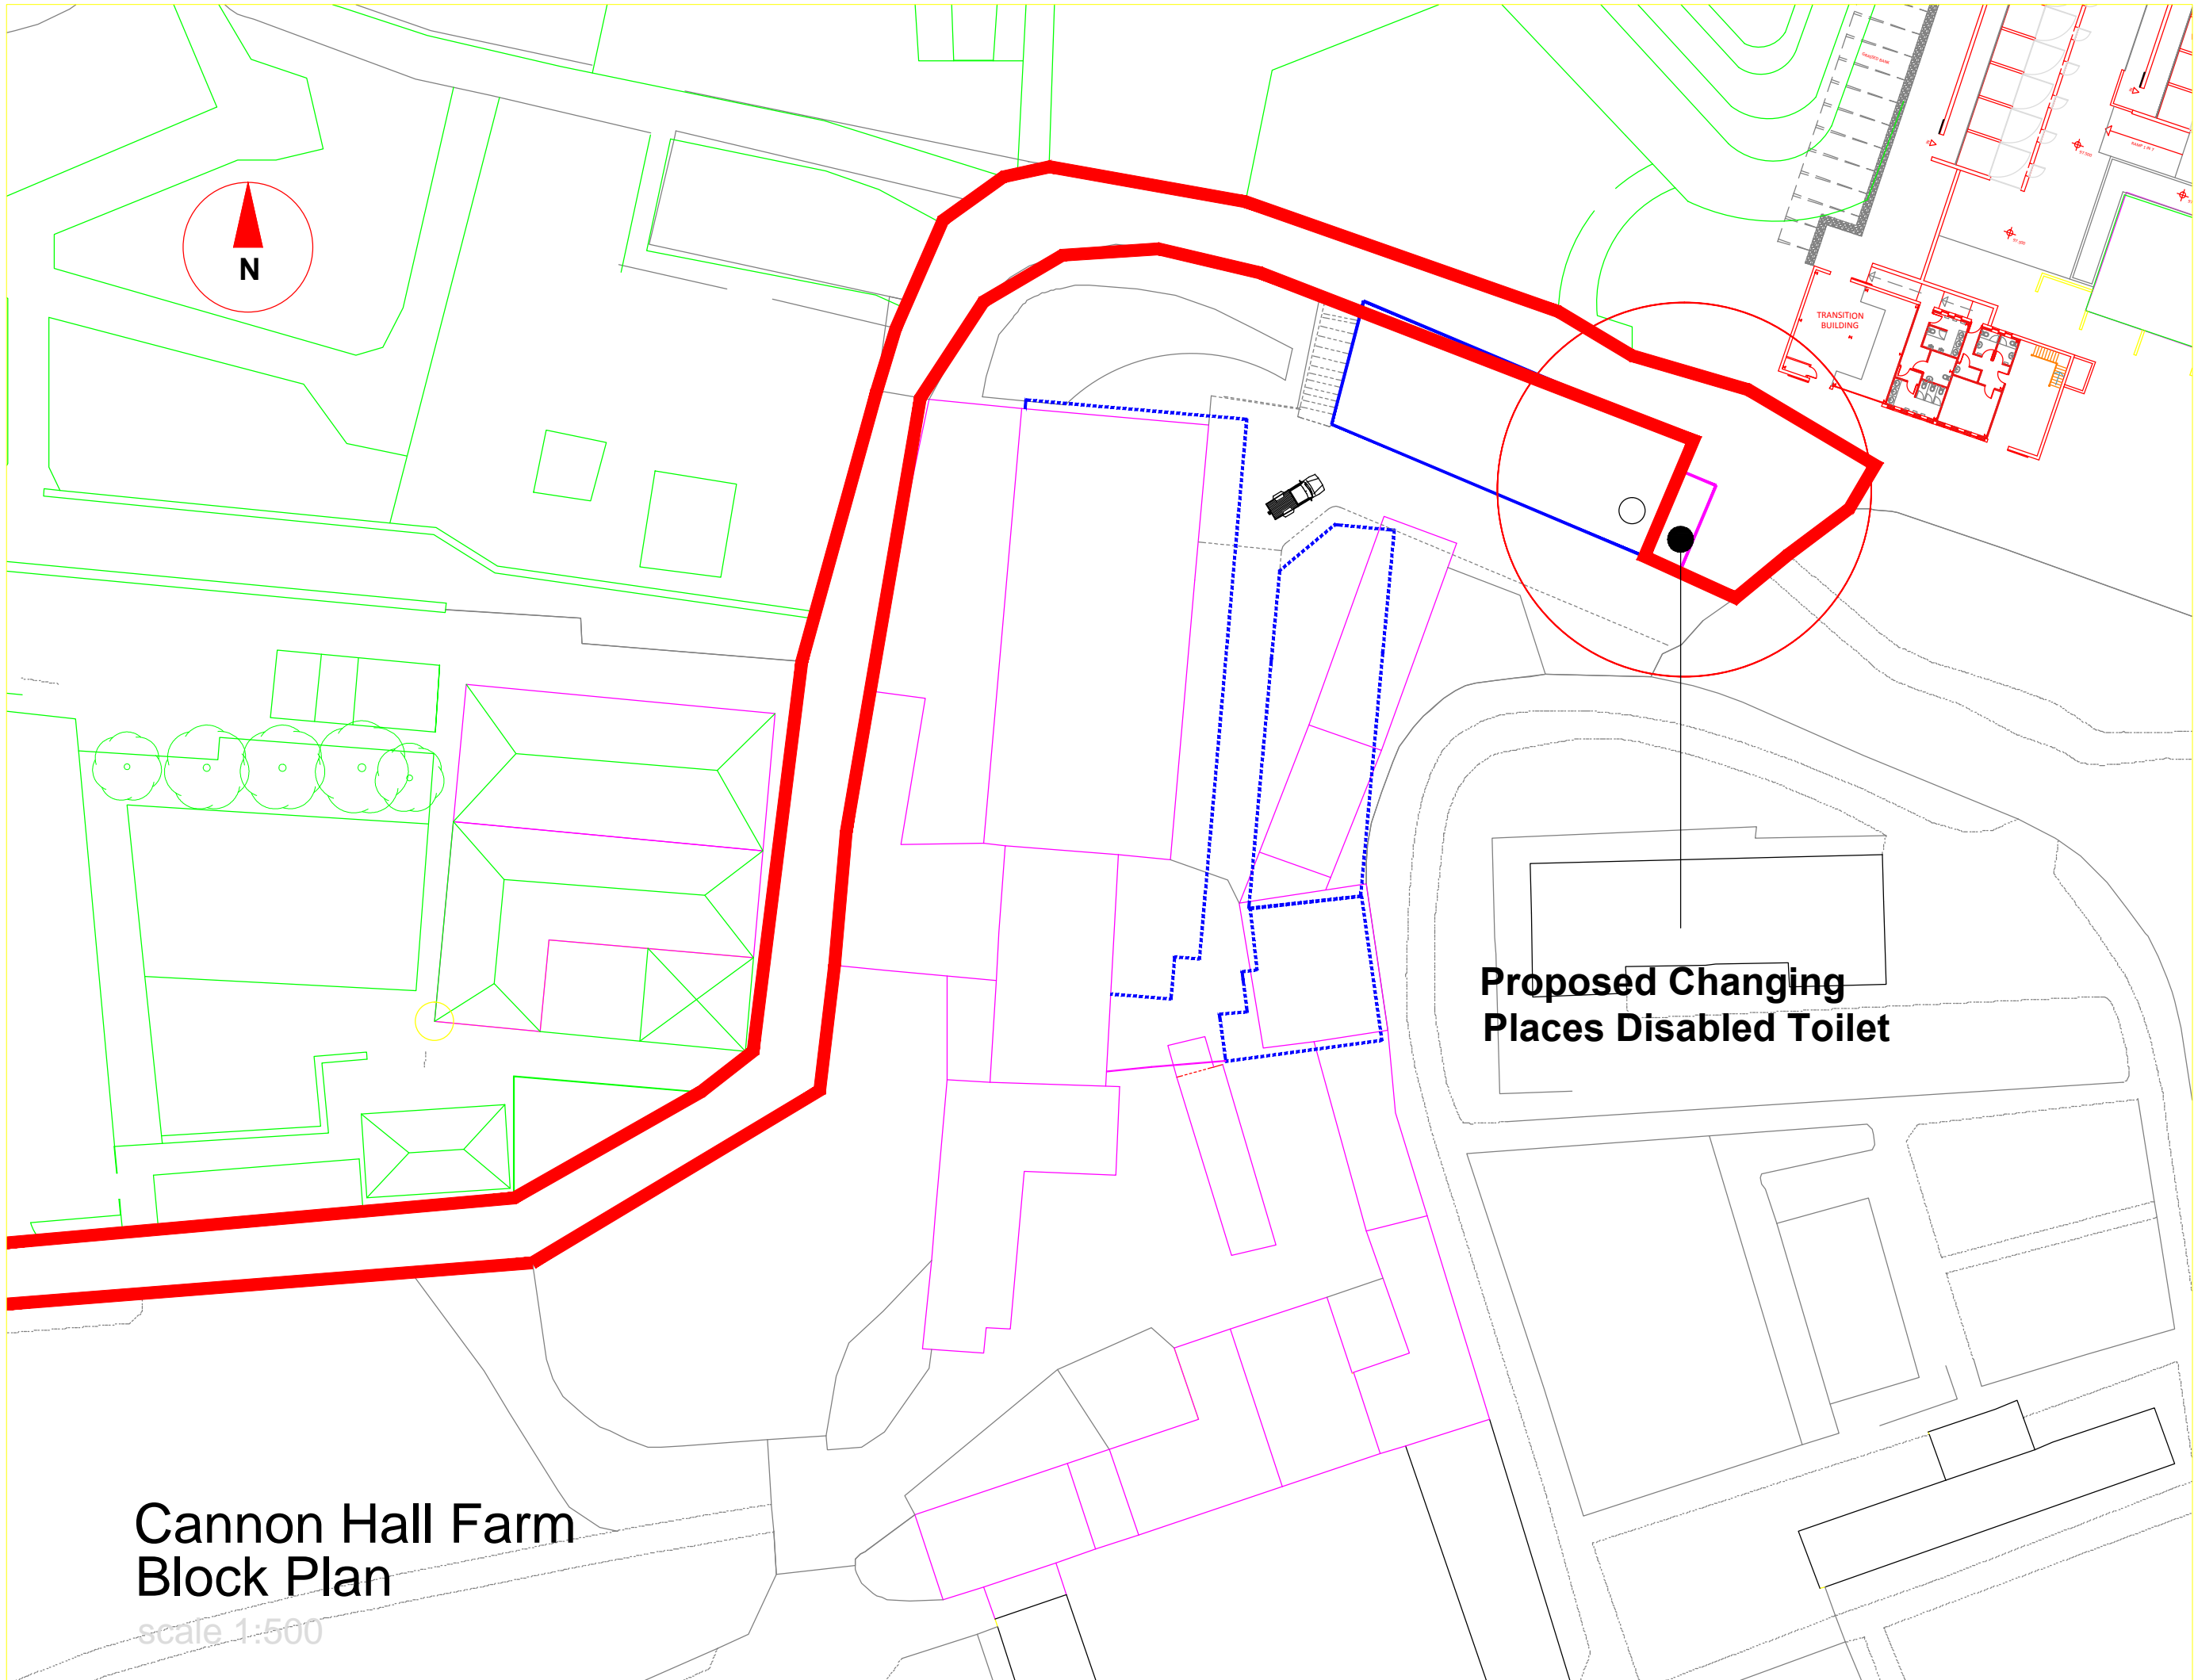

**Proposed Changing
Places Disabled Toilet**

**Cannon Hall Farm
Block Plan**

scale 1:500