
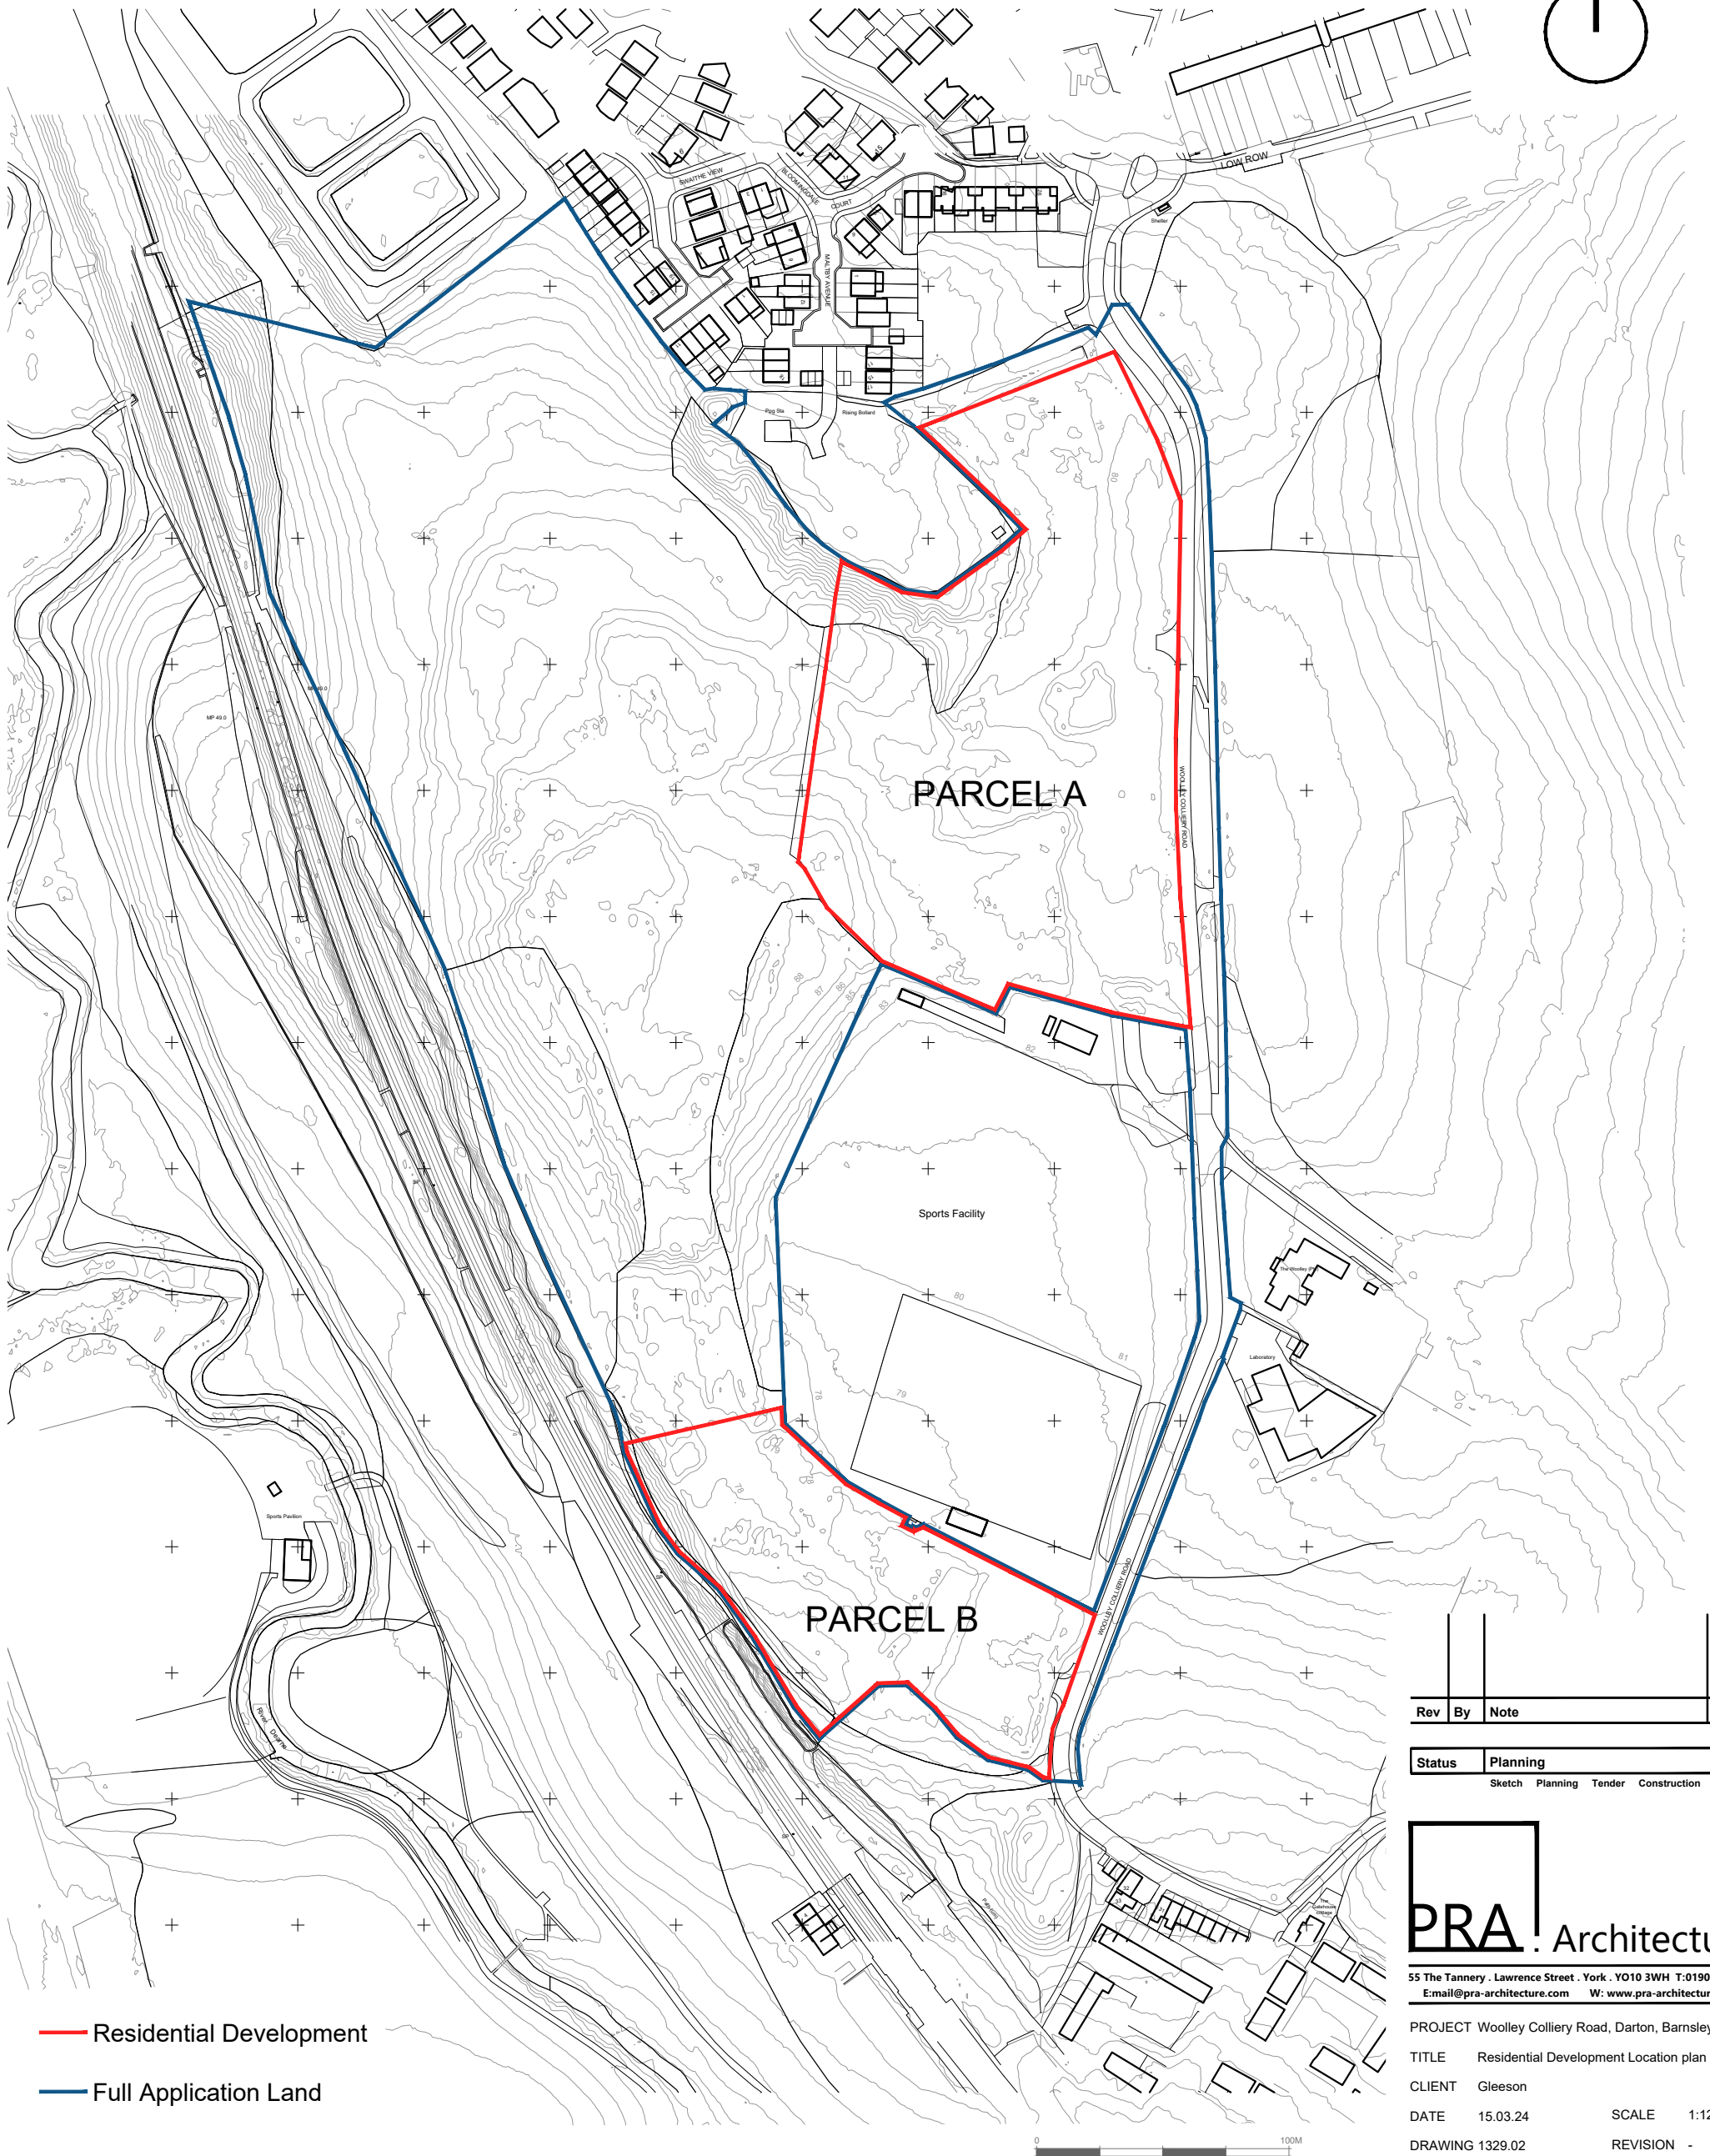


Woolley Colliery Road, Darton, Barnsley

gleeson

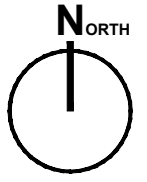

Rev	By	Note	Date

Status	Planning
Sketch Planning Tender Construction As Built	

PRA Architecture
 55 The Tannery . Lawrence Street . York . YO10 3WH T:01904 653772
 Email@pra-architecture.com W: www.pra-architecture.com

PROJECT Woolley Colliery Road, Darton, Barnsley
 TITLE Residential Development Location plan
 CLIENT Gleeson
 DATE 15.03.24 SCALE 1:1250@A3
 DRAWING 1329.02 REVISION -
 DRAWN PB CHECKED SH

Do not scale from this drawing except for planning purposes. This drawing and any designs thereon are the copyright of PRA Architecture Ltd.

Residential Development Location Plan