


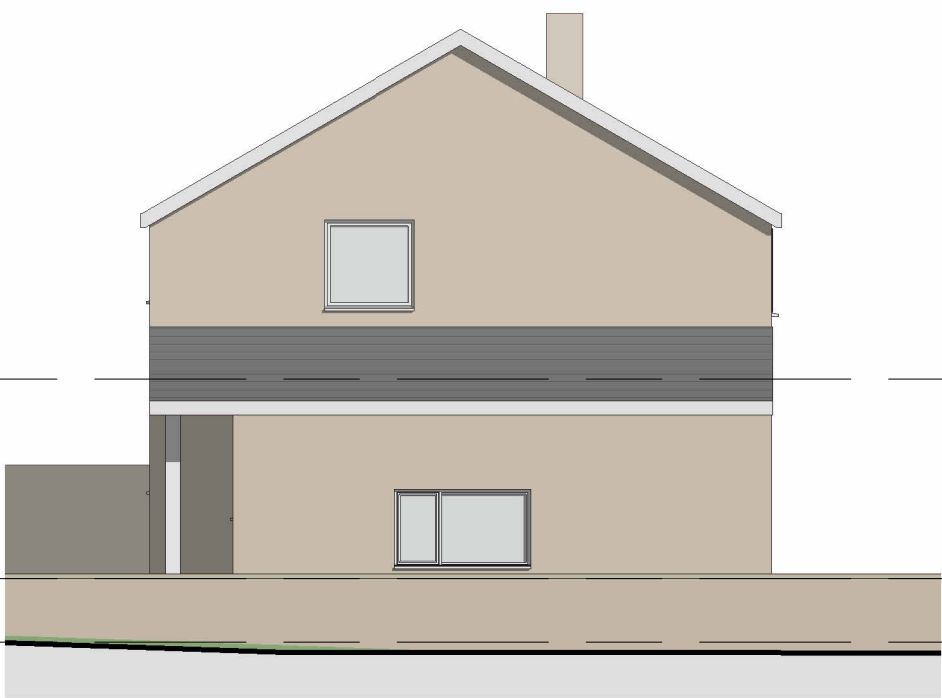


EXISTING FRONT  
ELEVATION 1:100




EXISTING SIDE  
ELEVATION 1:100




EXISTING REAR  
ELEVATION 1:100

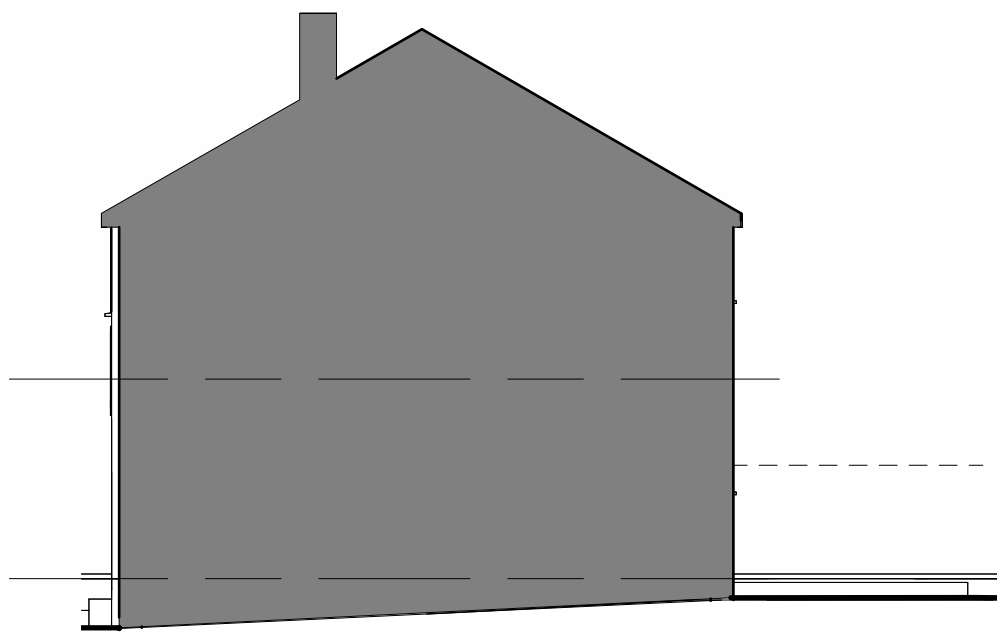


EXISTING SECTION  
1:100

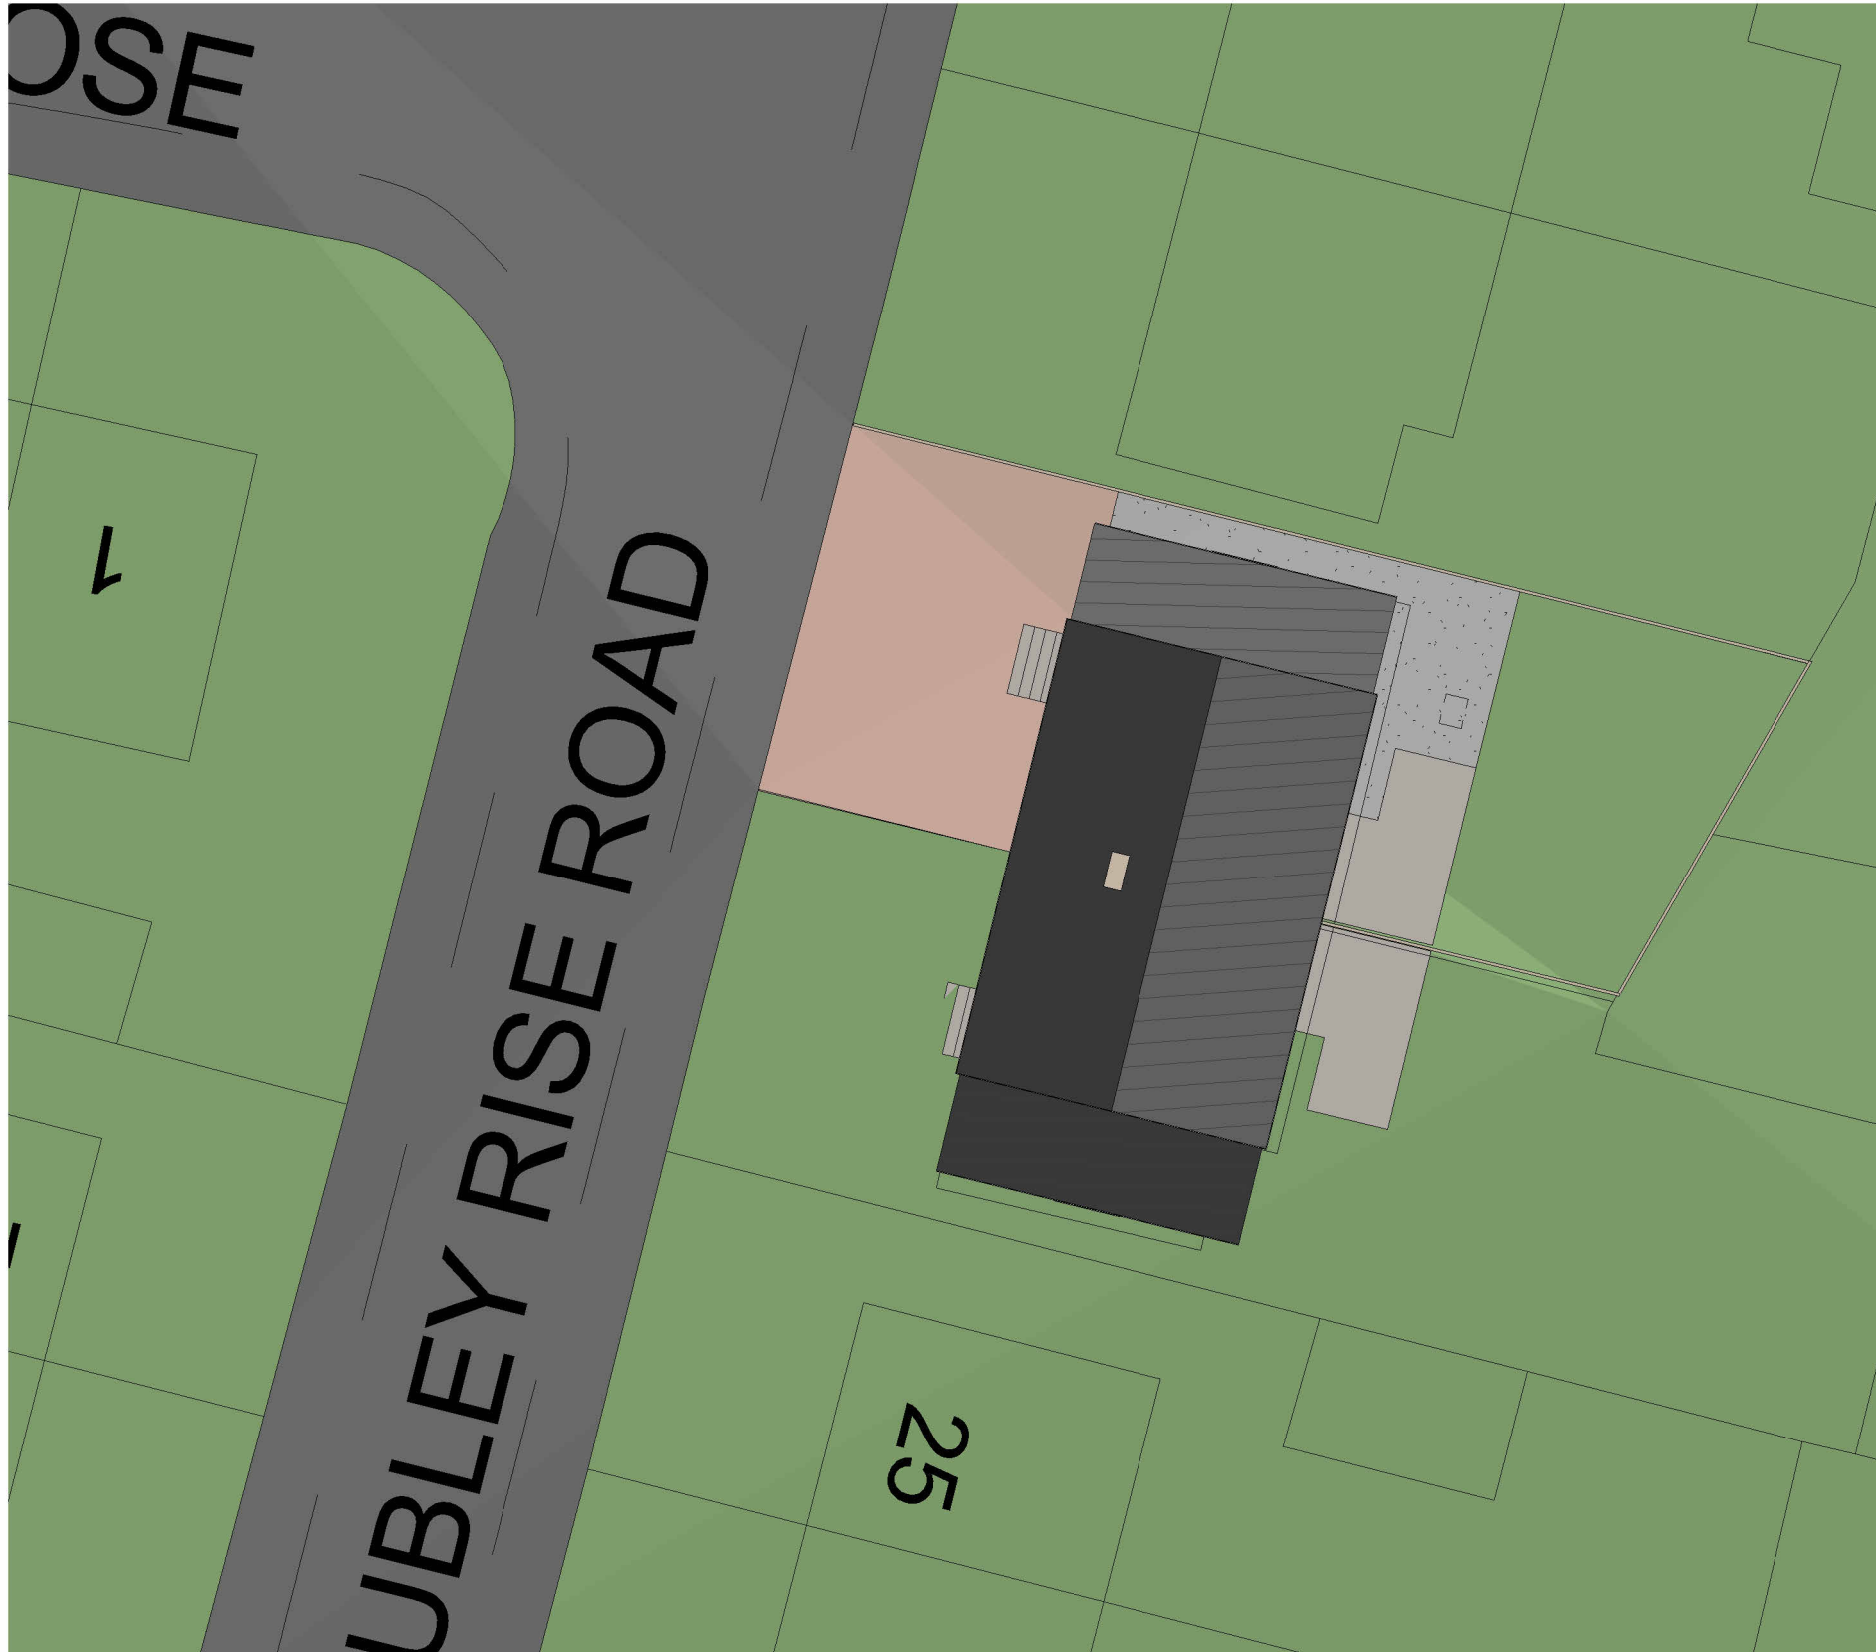

EXISTING SITE PLAN  
1:200

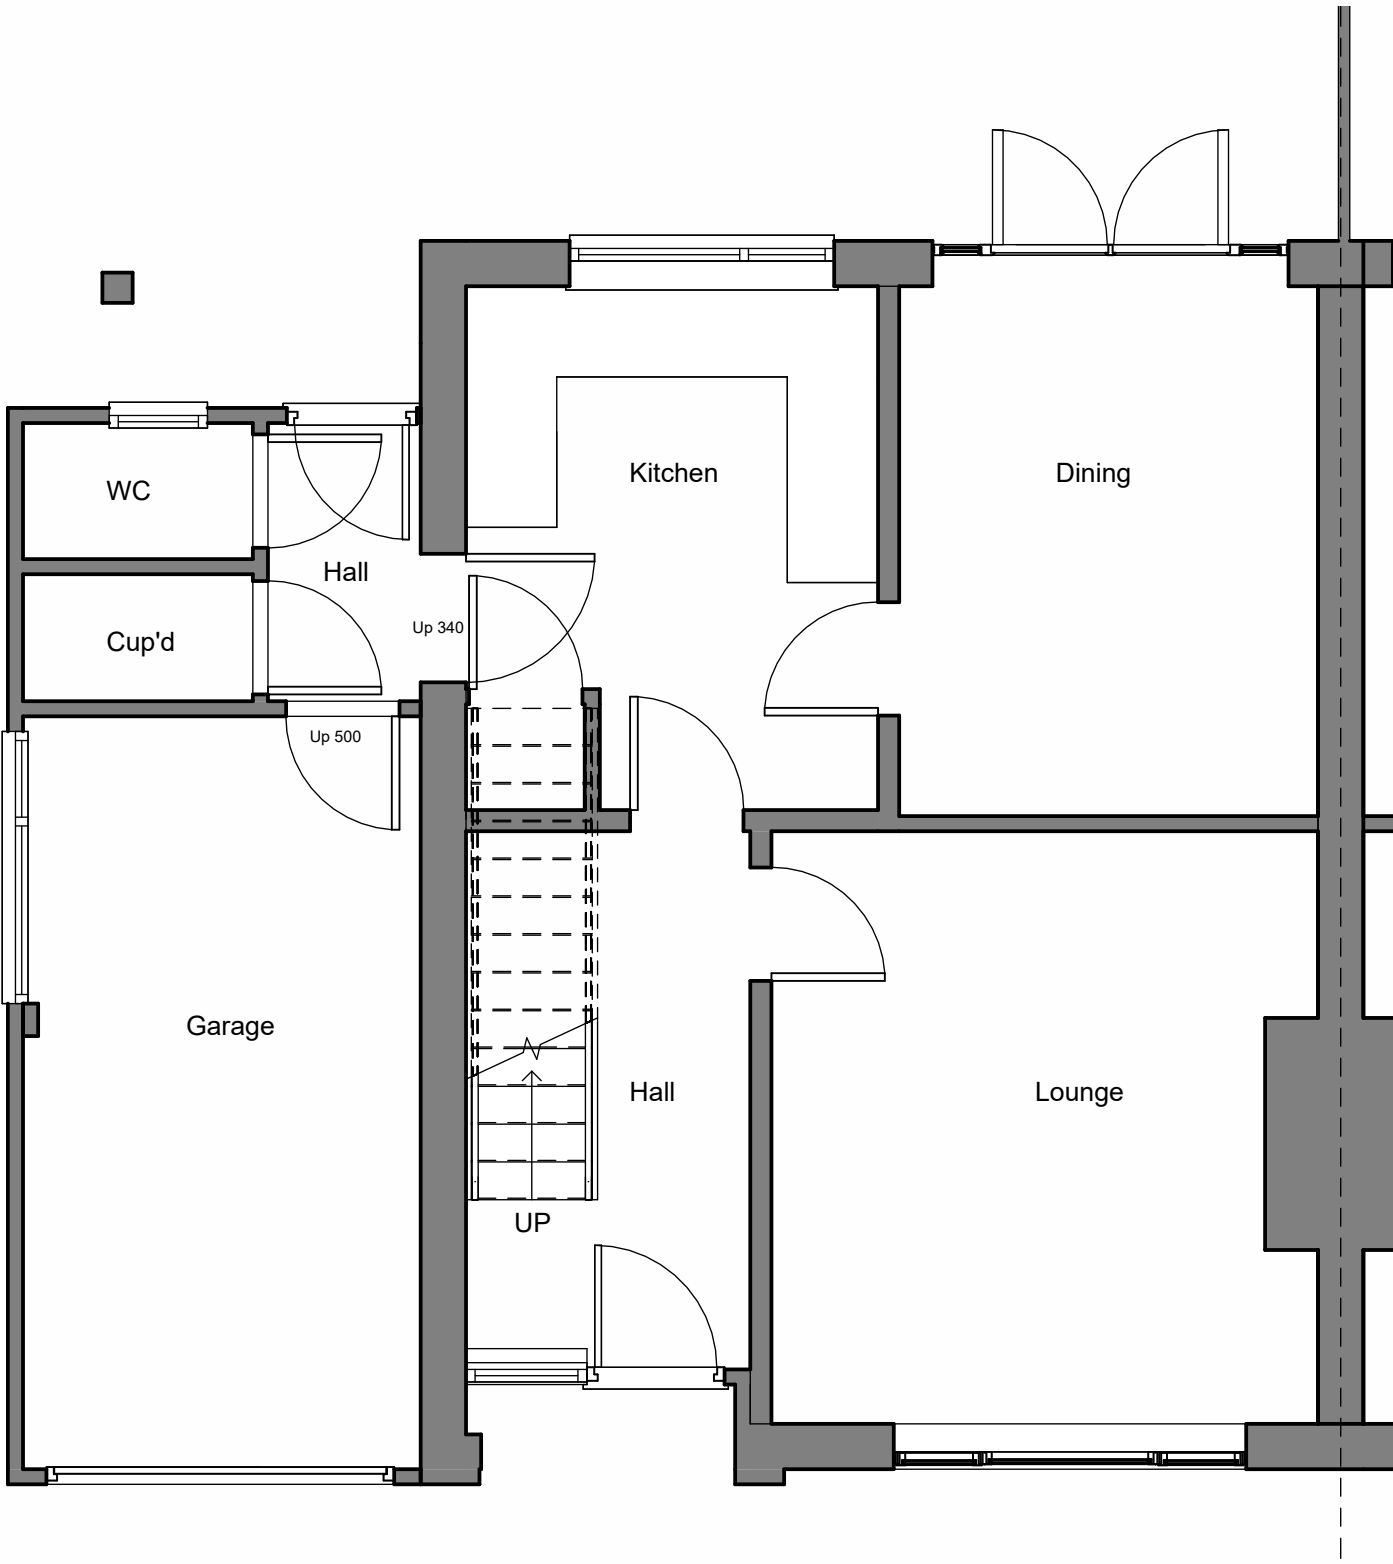

EXISTING GROUND FLOOR PLAN  
1:50

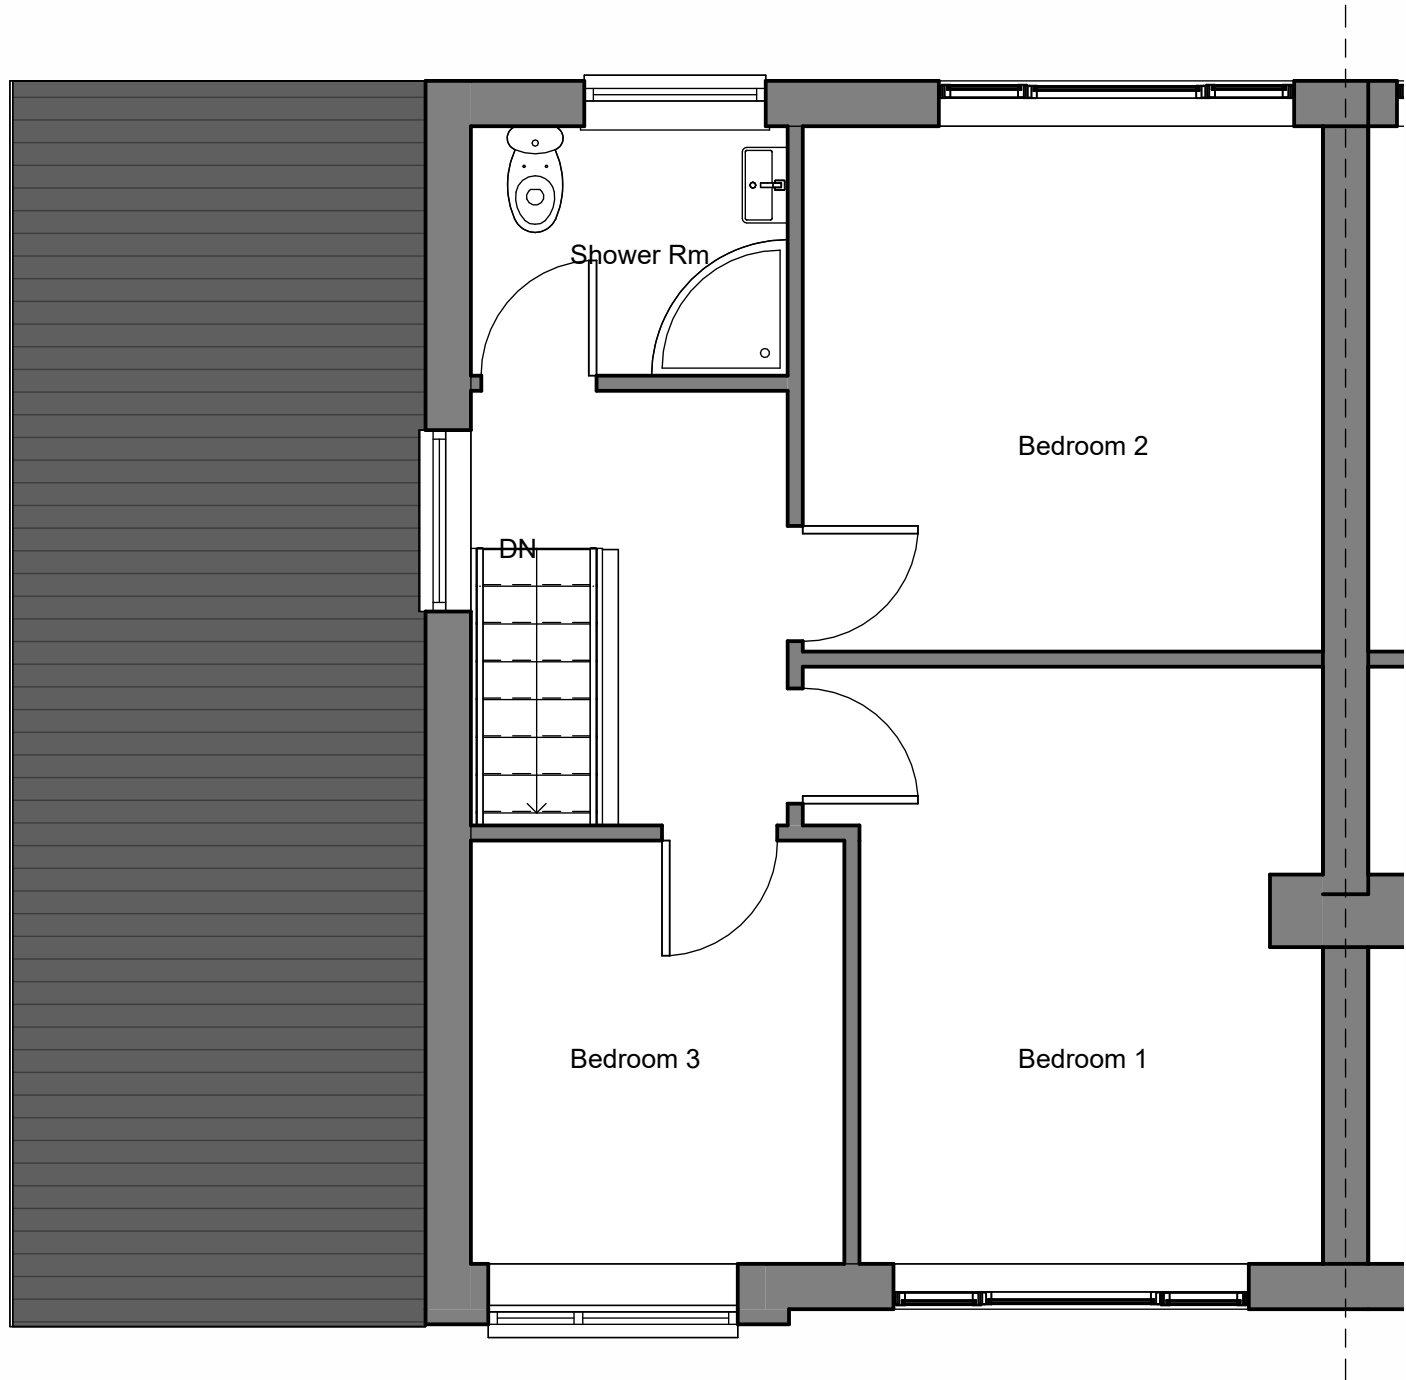

EXISTING FIRST FLOOR PLAN  
1:50