




REAR ELEVATION

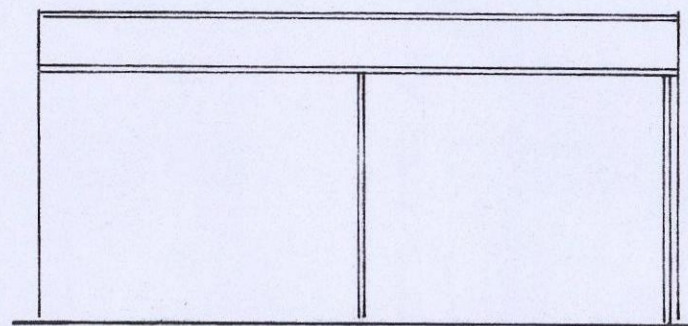


SIDE ELEVATION

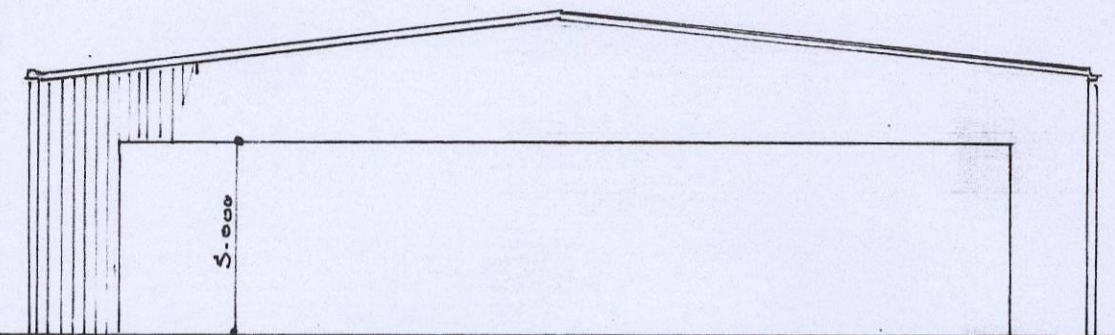

FRONT ELEVATION

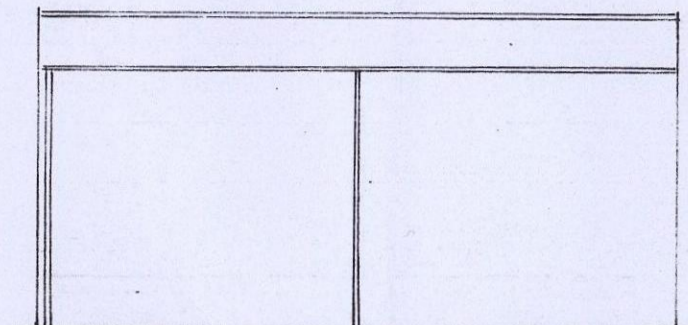

SIDE ELEVATION

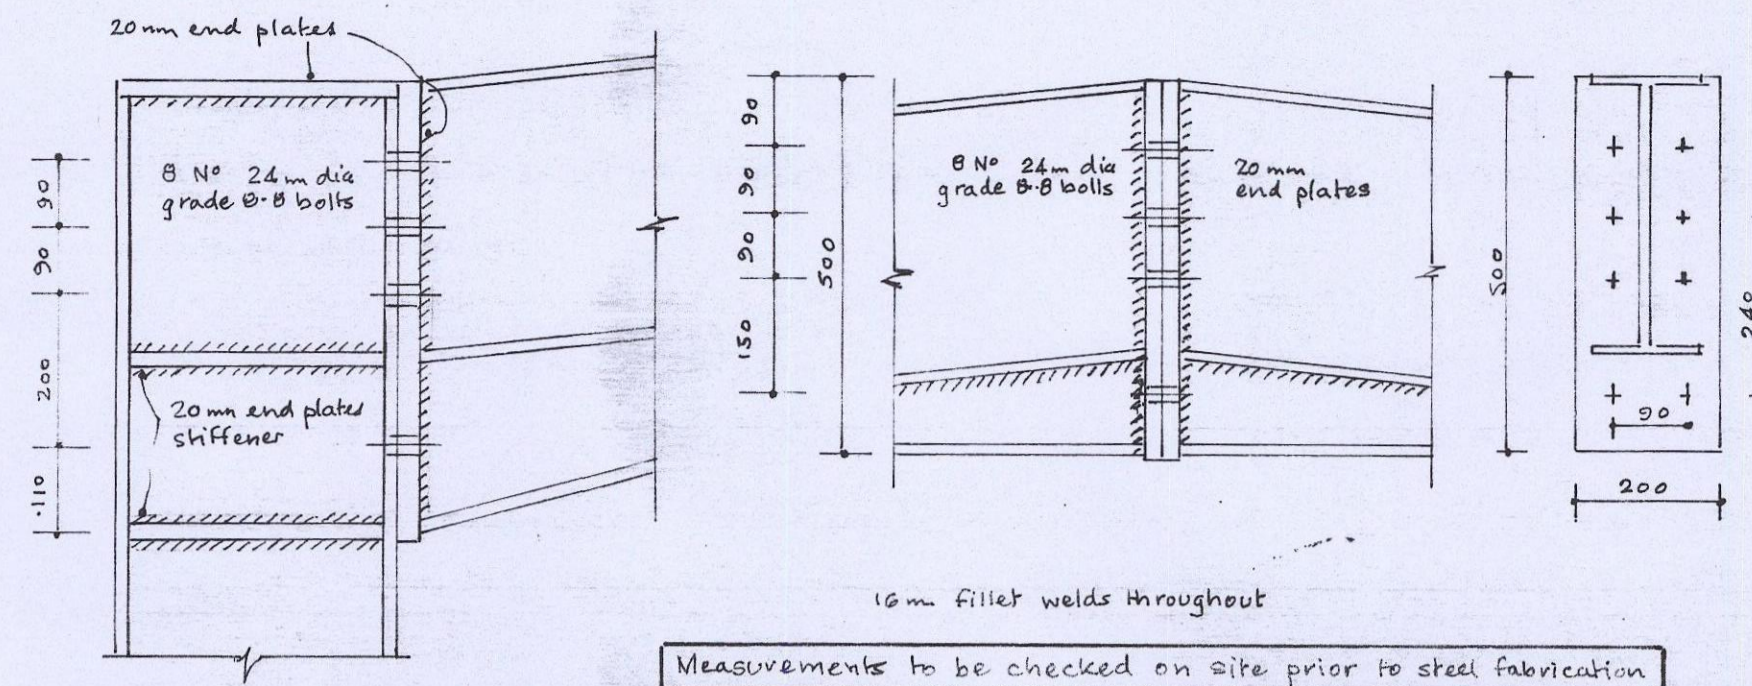


STEELWORK DETAIL


Measurements to be checked on site prior to steel fabrication

Modular profile metal sheathing with translucent roof light on purlins 1.2m c/c Wardo M 145065 140 (or similar)

Dark brown finish cladding
Floor level

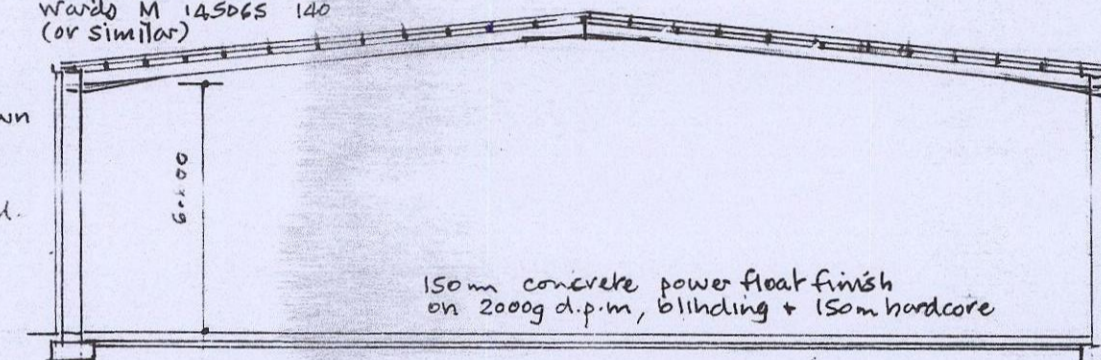


SECTION

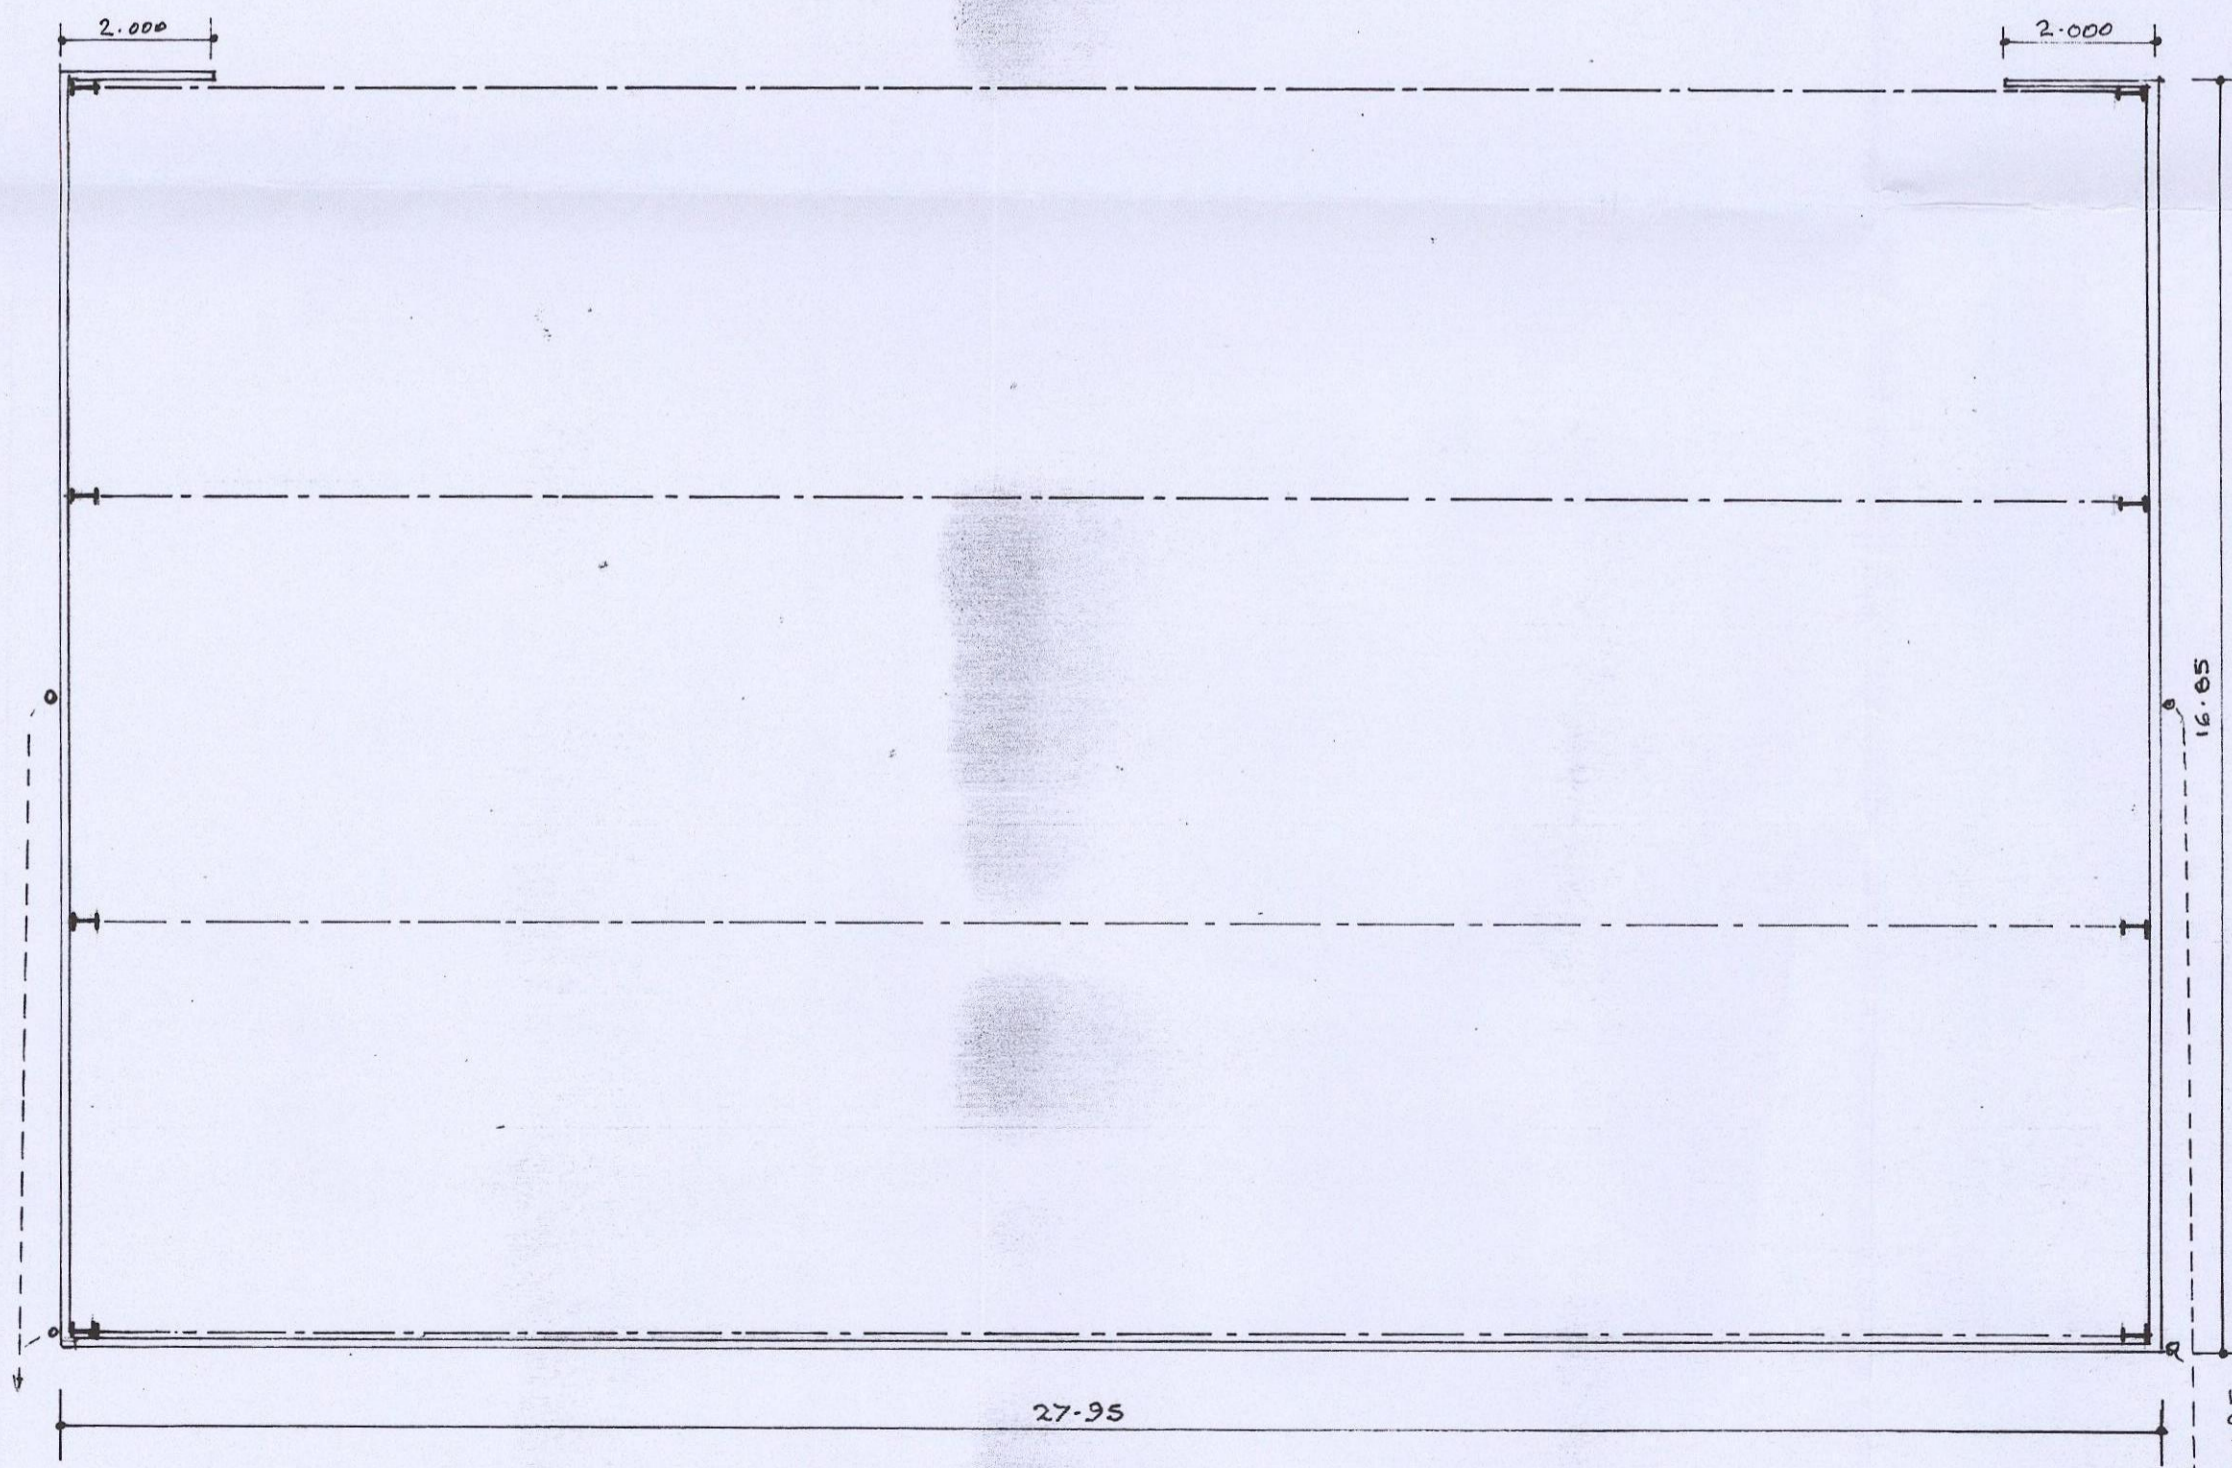

PLAN

100mm dia drain on granular bed + shrouded and connected to existing s.w. drain.

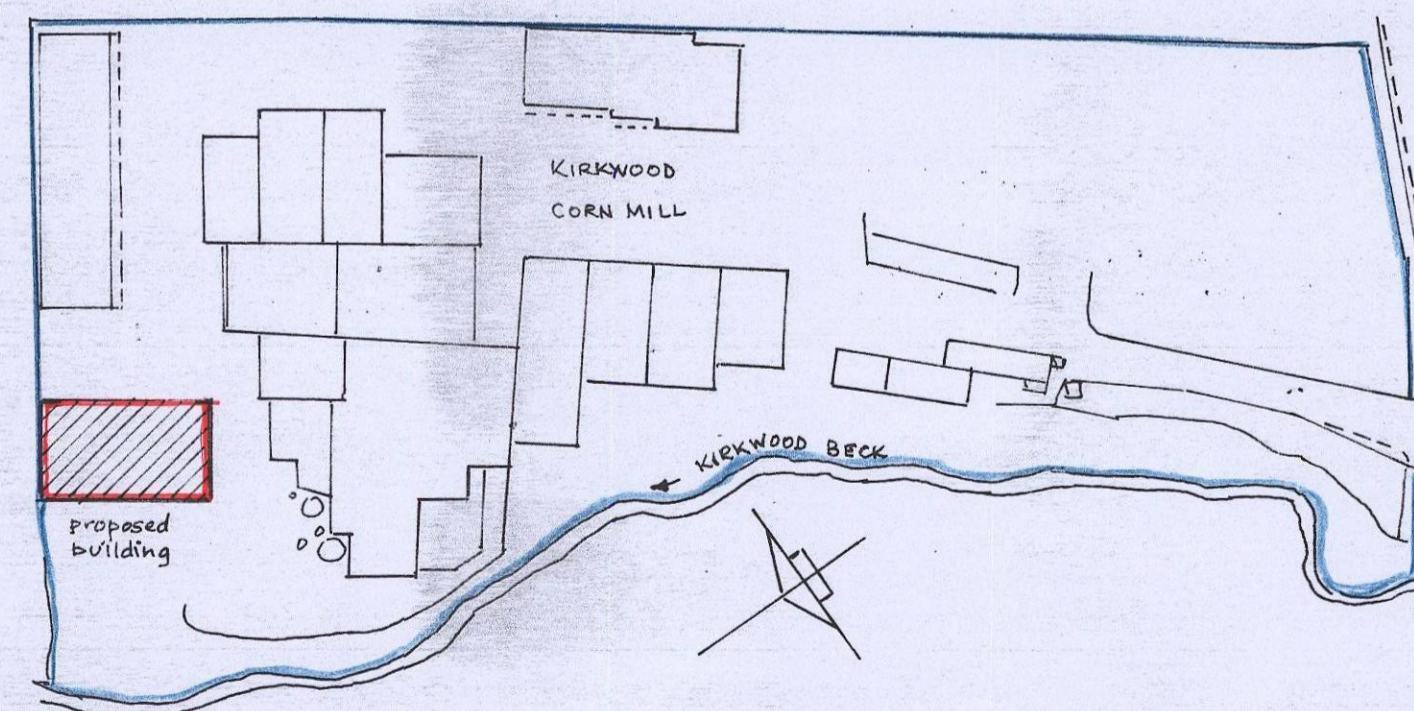

SITE PLAN 1/1250.

SCALES: 1-100 & 1-200.

B M B C
CORPORATE MAIL ROOM
-2 OCT 2017
Received by:
ORIGINAL COPY

PROPOSED PALLET STORAGE AND LOADING BUILDING AT KIRKWOOD MILL, SHEFFIELD ROAD, PENISTONE S36 6HQ FOR ARGO FEEDS LIMITED.