


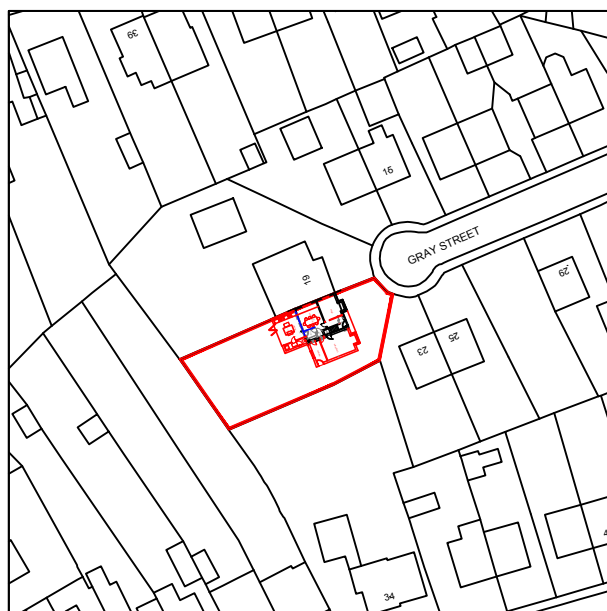

Address

21 Gray Street
Elsecar
S74 8JR

Plan No 0147-1

Os. Ref. se3800

Date Aug '22

Drawn By TE

Scale 1:1250 @ A4

LOCATION PLAN

(for identification purposed only)