




FRONT ELEVATION.

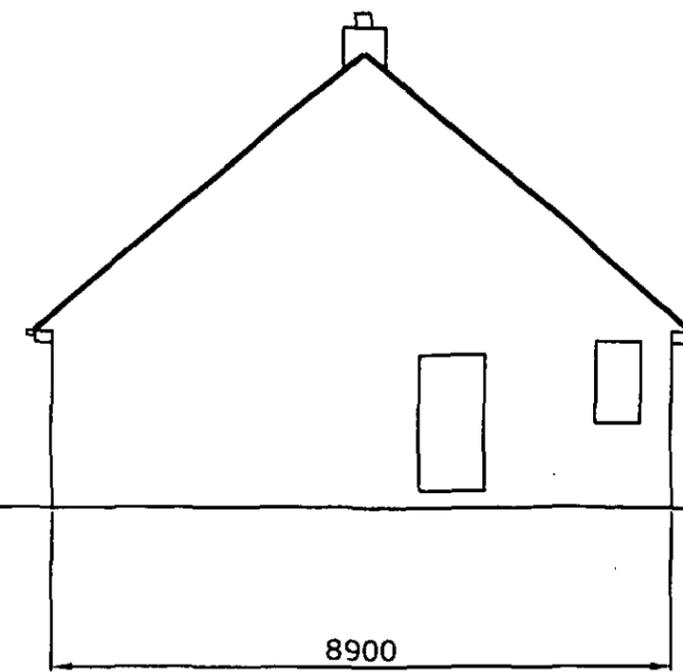

EAST ELEVATION.

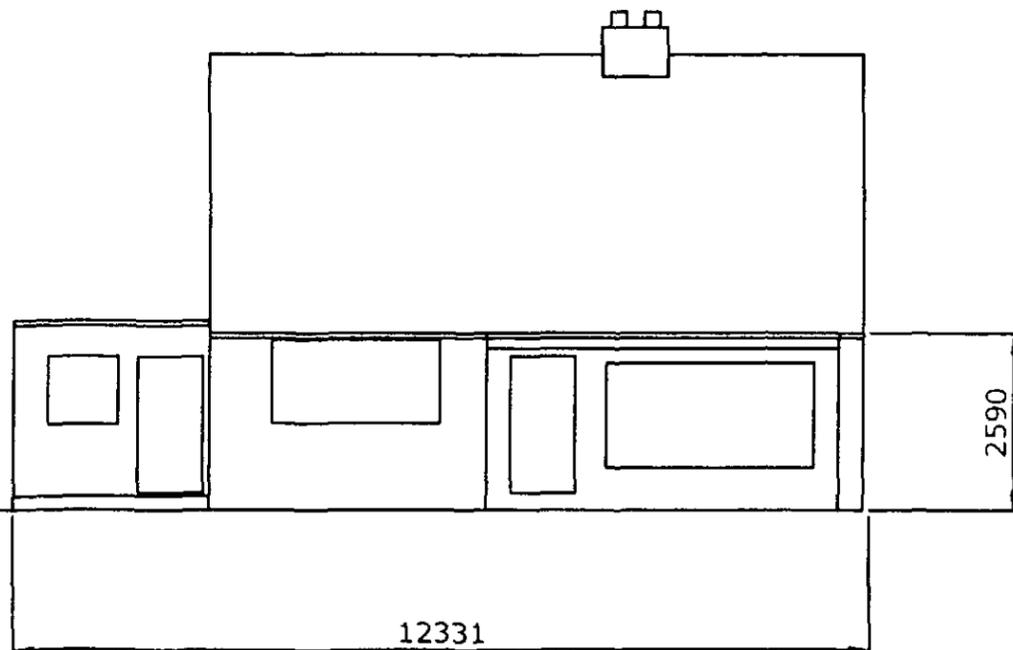

REAR ELEVATION.

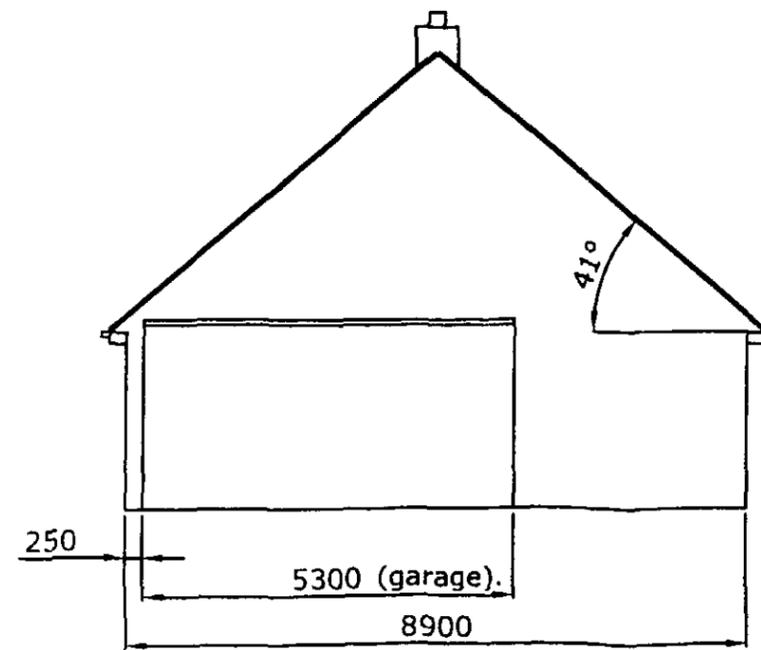

WEST ELEVATION.

151, BARNSLEY ROAD, DARFIELD, S73 9PE.

revision no. 0.	
Existing Bungalow Elevations.	
Proposed Bungalow Conversion. Planning Application only.	
Proposed development to the detached dwelling house at 151, Barnsley Road, Darfield S73 9PE. for Mr. W. Glover.	
scale. 1:100.	date. April 2010
drg.no.WG.P1	revision no. 0.




ALLEN ARCHITECTURAL.
2, Cupola Lane, Grenoside,
Sheffield. S35 8NQ.
Tel/fax. 0114-257 1938.
mob. 07977-386510.


Boundary.

Boundary.

Boundary.

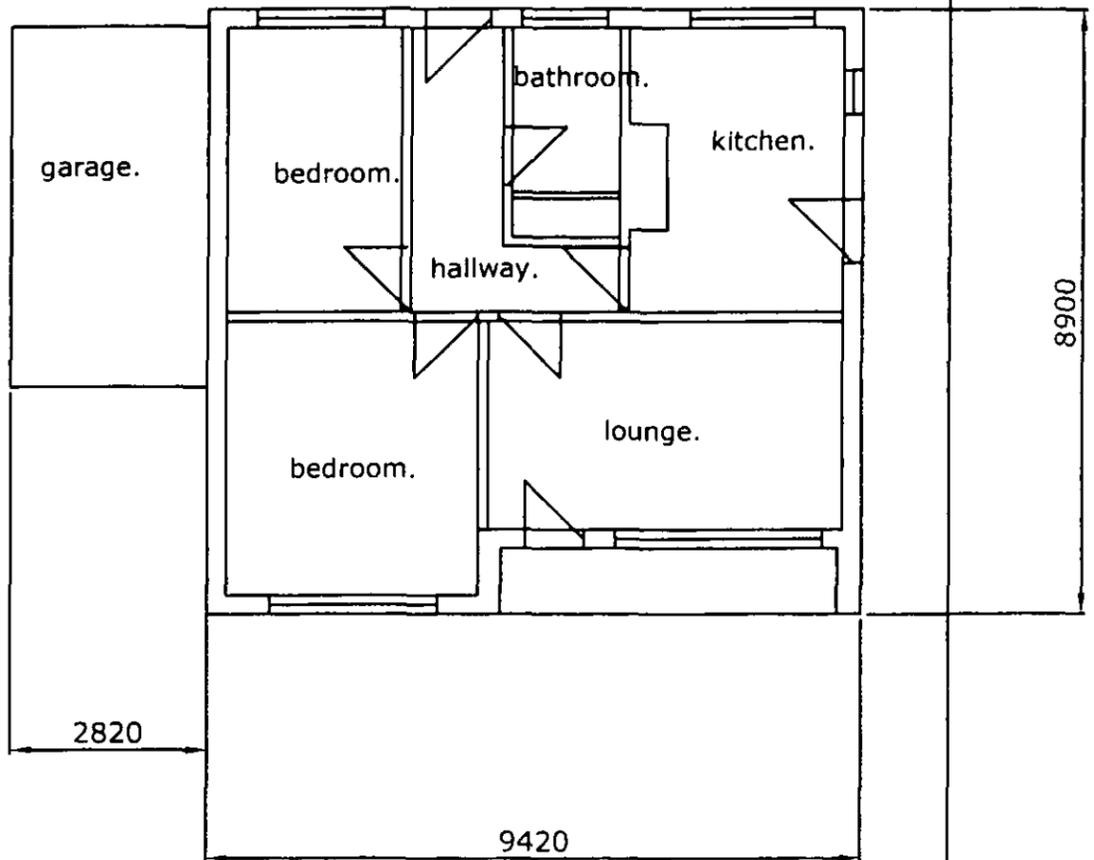

FLOOR PLAN.

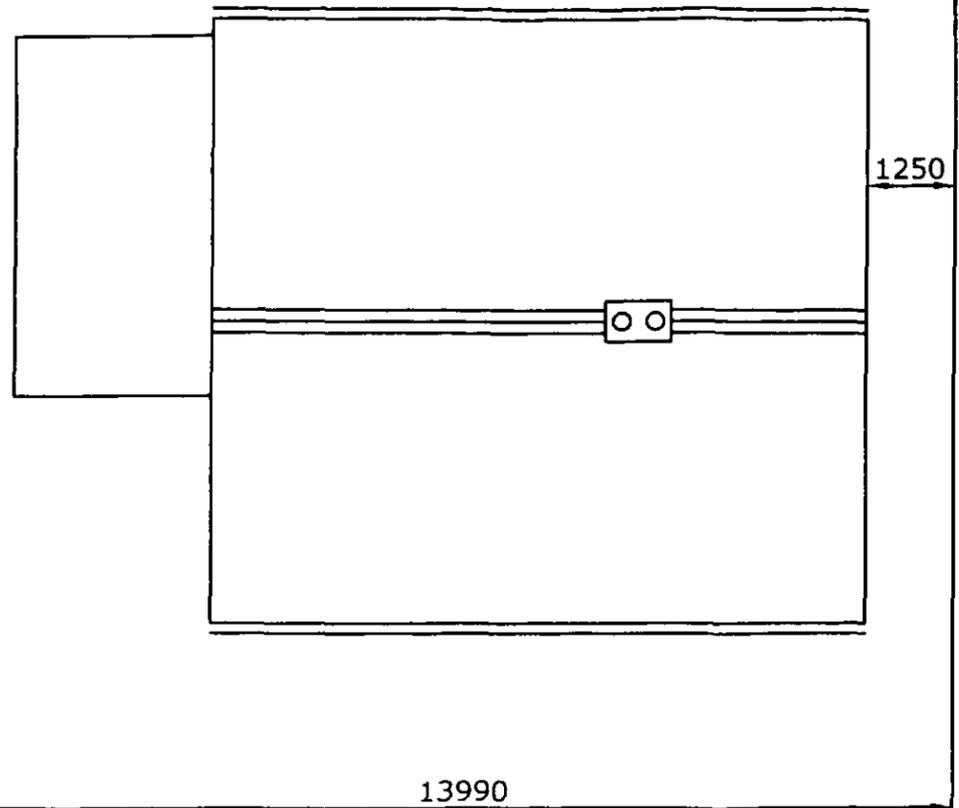



ROOF PLAN.

151, BARNESLEY ROAD, DARFIELD, S73 9PE.

revision no. 0.
 Existing Bungalow Plan Views.
 Proposed Bungalow Conversion.
 Planning Application only.
 Proposed development to the
 detached dwelling house at 151,
 Barnsley Road, Darfield S73 9PE.
 for Mr. W. Glover.
 scale. 1:100. date. April 2010
 drg.no.WG.P2 revision no. 0.





ALLEN ARCHITECTURAL.
 2, Cupola Lane, Grenoside,
 Sheffield, S35 8NQ.
 Tel/fax. 0114-257 1938.
 mob. 07977-386510.

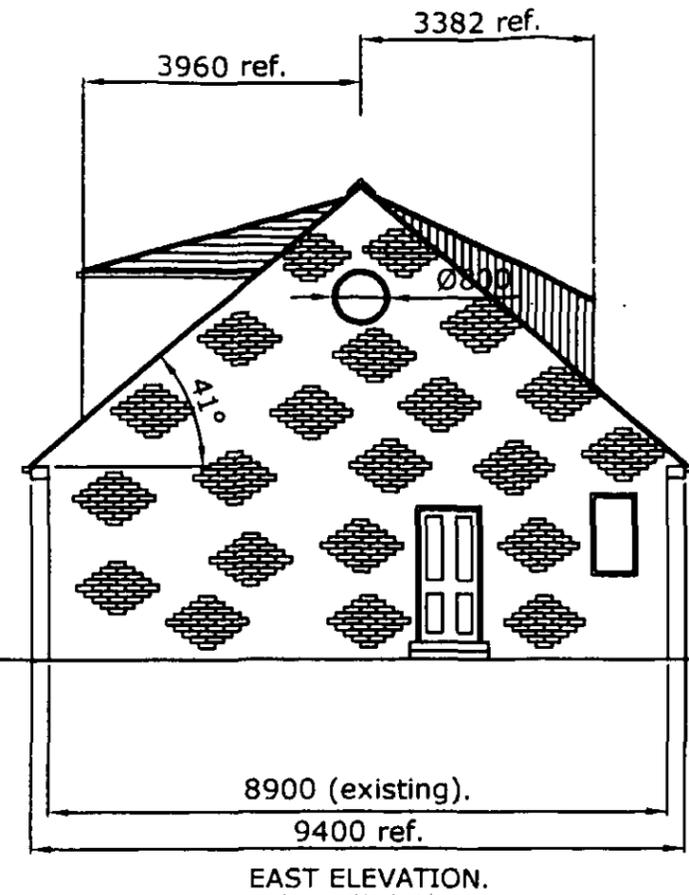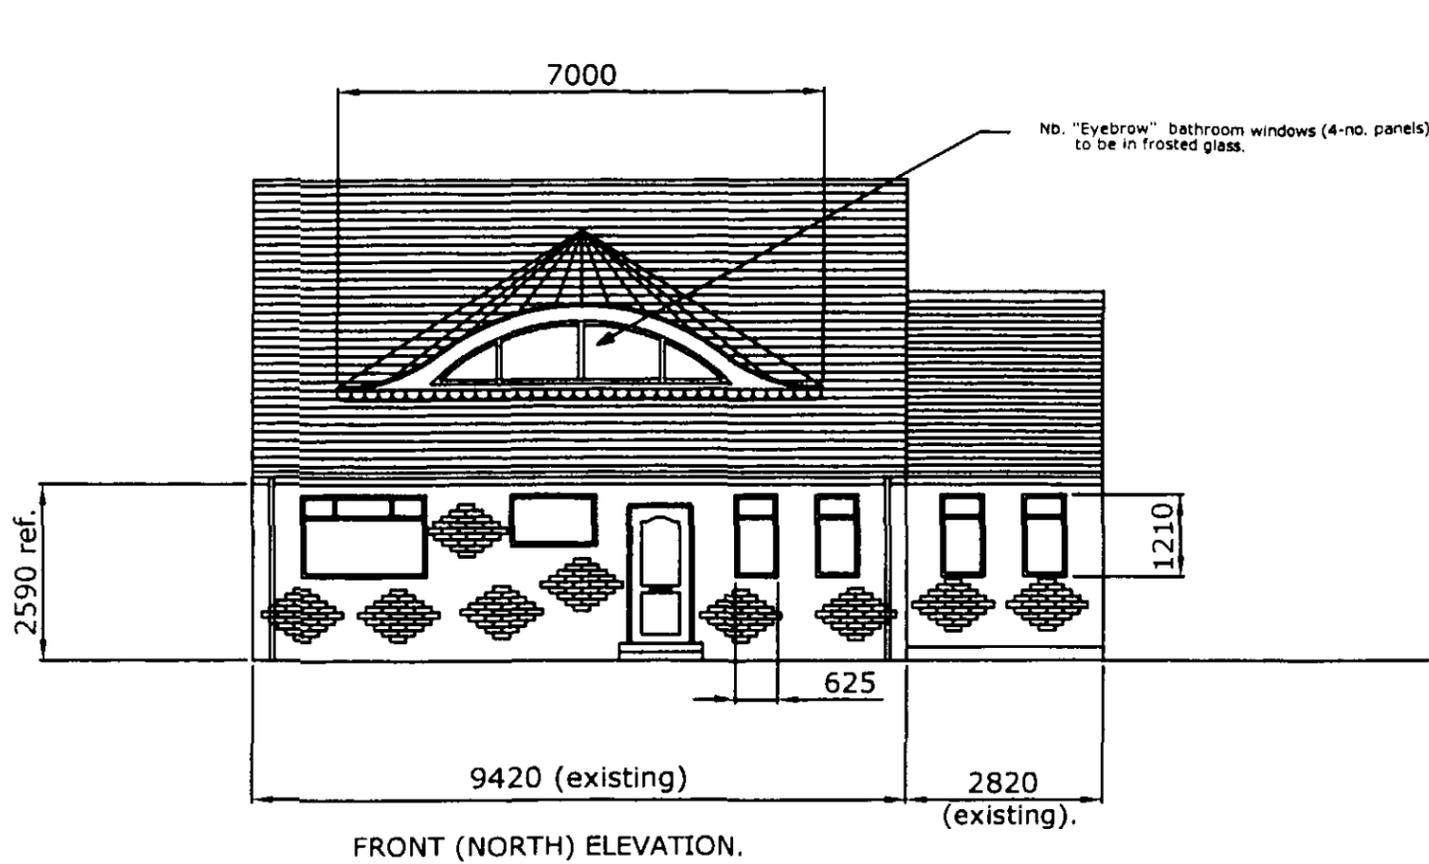

Notes:-

- 1) Revised existing attached garage (utility room) gable and new detached garage brickwork, to match existing house red brickwork etc.
- 2) All roof tiles to be in Marley Smooth Brown Rosemary roof tiles.
- 3) Vertical cladding of rear dormers, to be in Smooth Brown Rosemary roof tiles.
- 4) New windows and doors throughout to be in dark brown UPVC etc.
- 5) Existing main roof (41 degrees) profile remains. Total roof height unchanged from existing.
- 6) Details of the front eyebrow window units to be submitted to planning before construction.

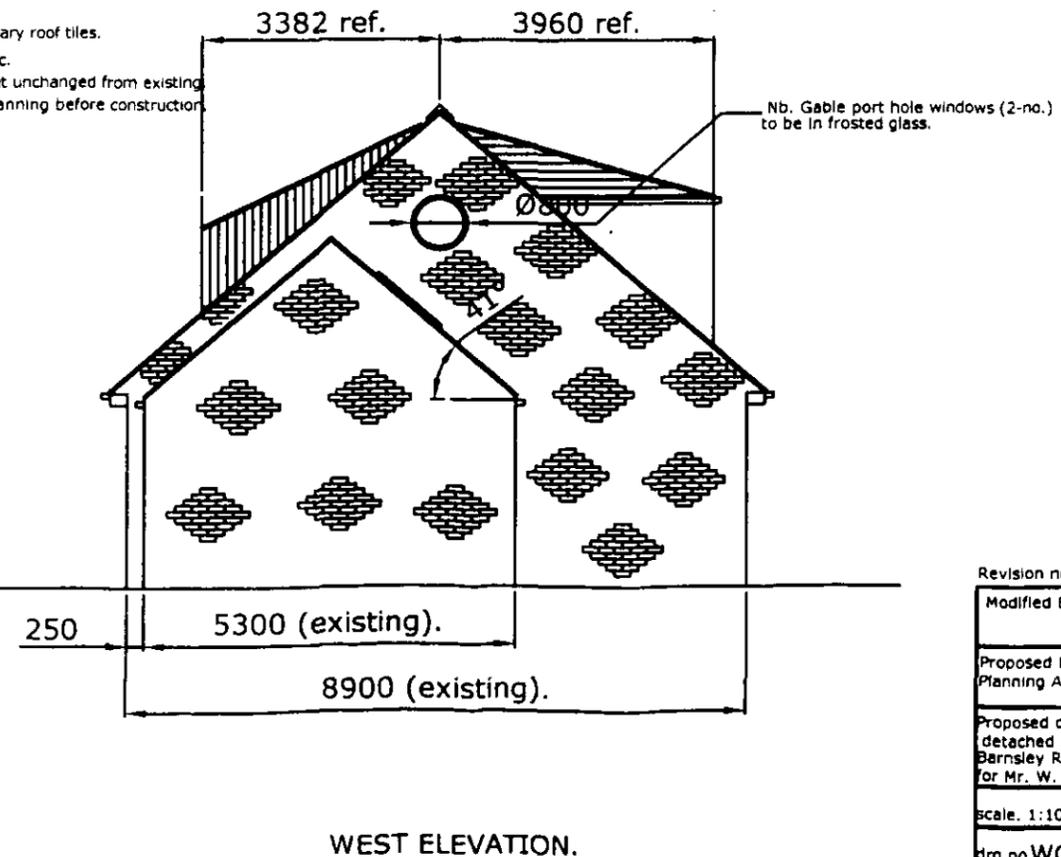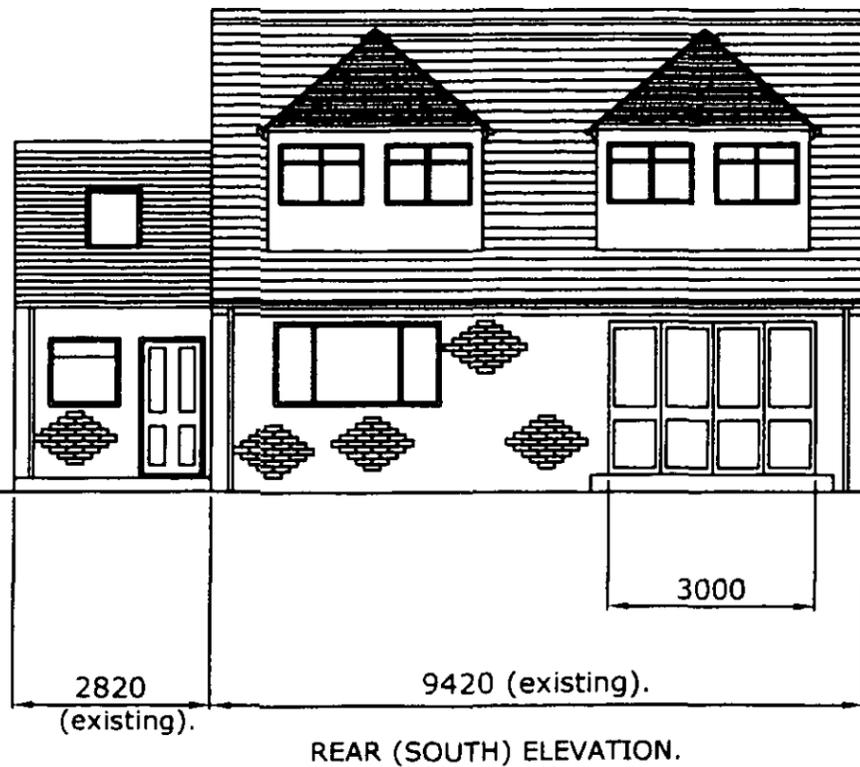

Revision no. 00

Modified Bungalow Elevations.

Proposed Bungalow Conversion.
Planning Application only.

Proposed development to the
detached dwelling house at 151,
Barnsley Road, Darfield, S73 9PE.
for Mr. W. Glover.


scale. 1:100. date. July 2010

drg.no.WGP53 revision no. 00

151, BARNSELY ROAD, DARFIELD, S73 9PE.




ALLEN ARCHITECTURAL.
2, Cupola Lane, Grenoside,
Sheffield, S35 8NQ.
Tel/fax. 0114-257 1938.
mob. 07977-386510.

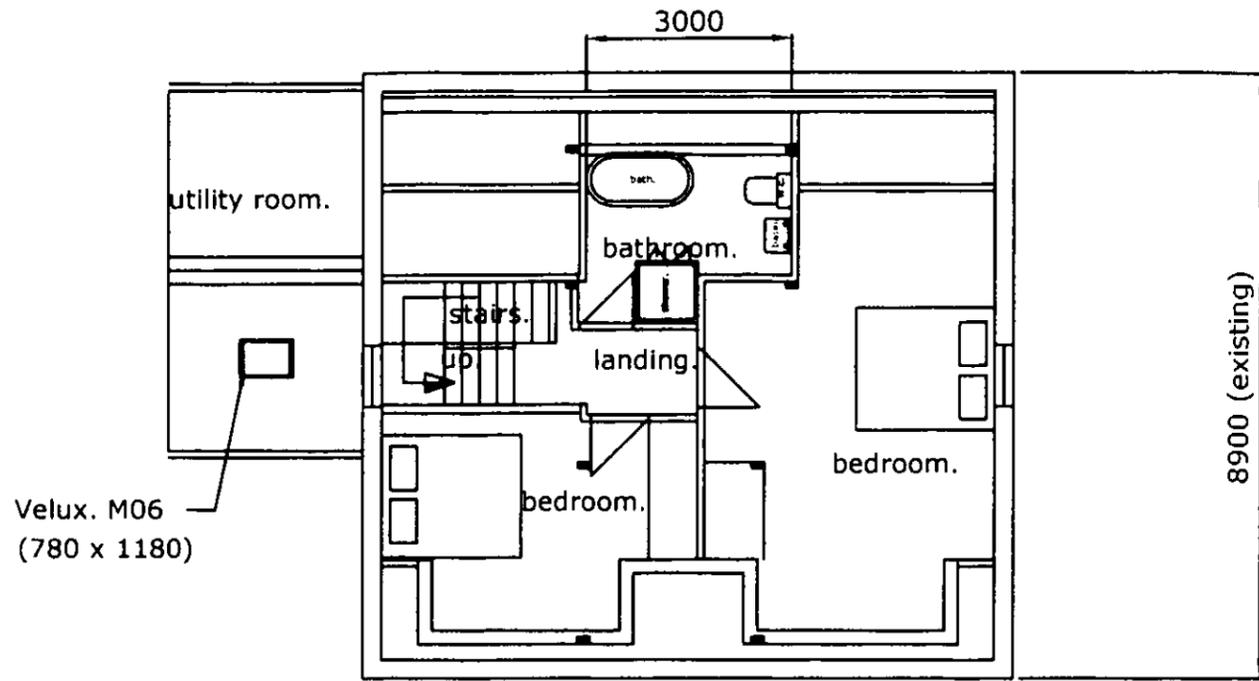


PROPOSED FIRST FLOOR PLAN.

Velux. M06
(780 x 1180)

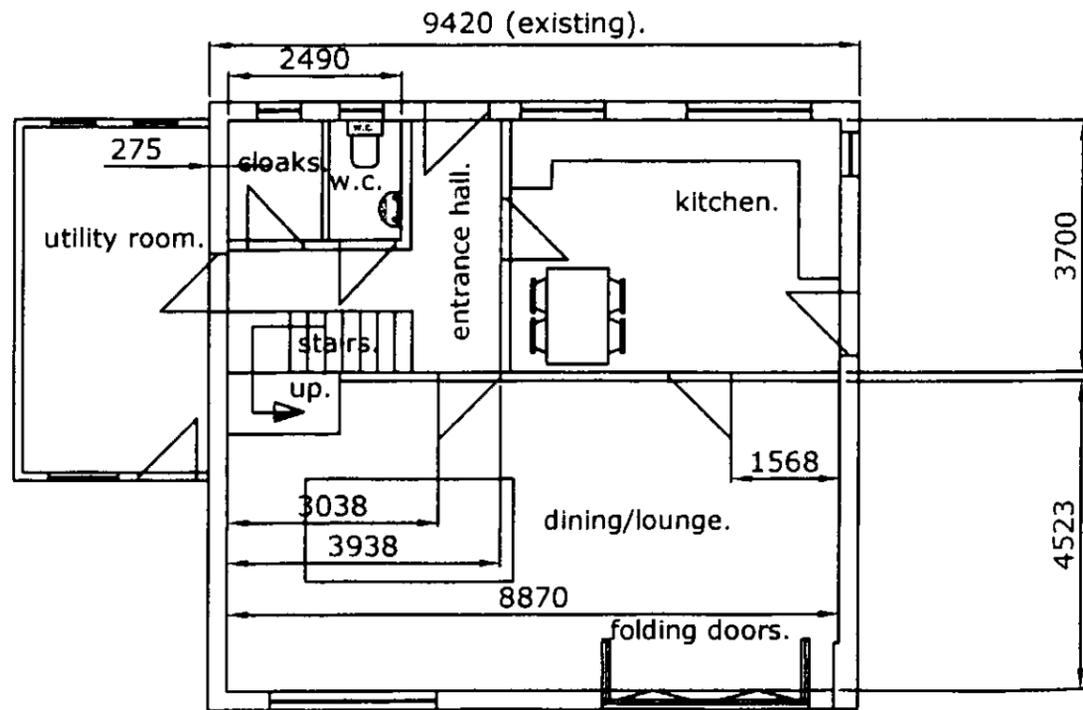

PROPOSED GROUND FLOOR PLAN.

Boundary.

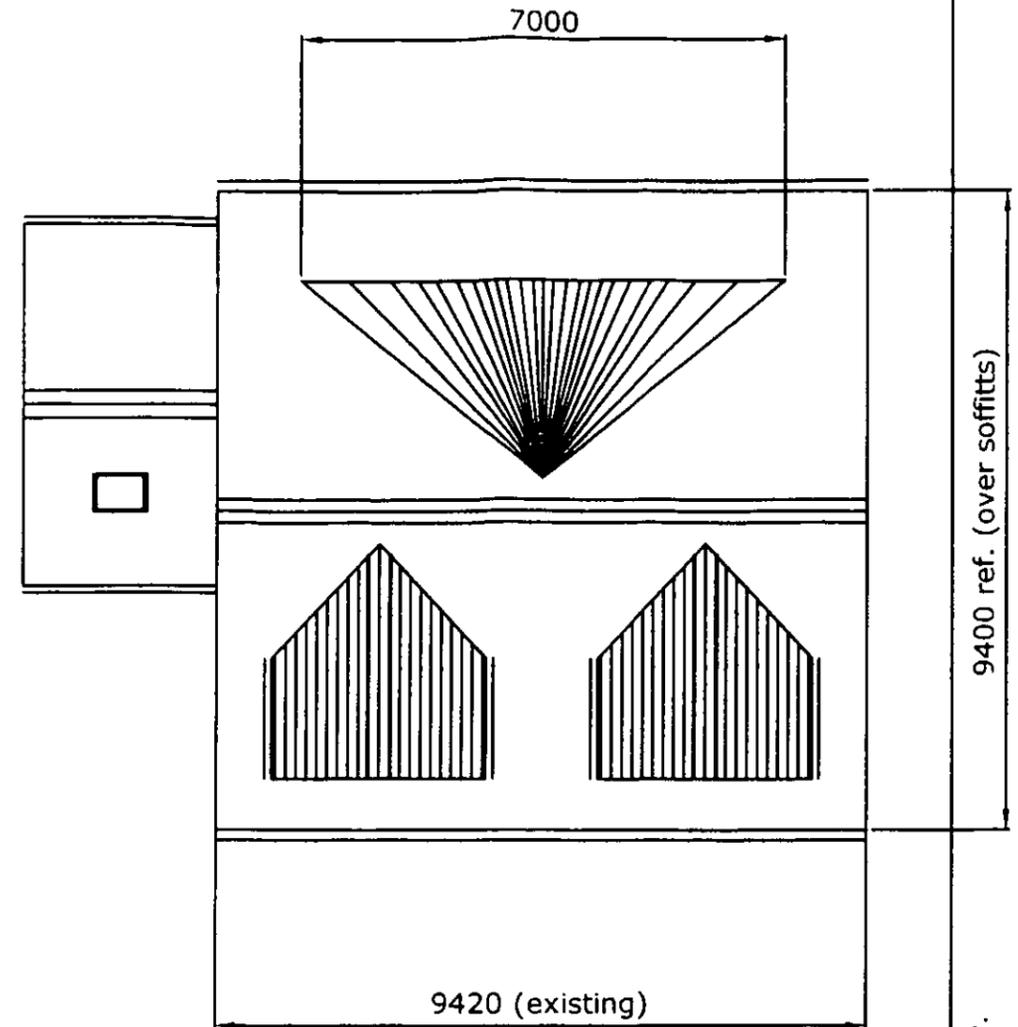

PROPOSED ROOF PLAN.


Boundary.

151, BARNLSLEY ROAD, DARFIELD, S73 9PE.

revision no. 00.	
Modified Bungalow Plan Views.	
Proposed Bungalow Conversion. Planning Application only.	
Proposed development to the detached dwelling house at 151, Barnsley Road, Darfield S73 9PE. for Mr. W. Glover.	
scale. 1:100.	date. July 2010
drg.no.WGP54	revision no. 00



ALLEN ARCHITECTURAL.
2, Cupola Lane, Grenoside,
Sheffield. S35 8NQ.
Tel/fax. 0114-257 1938.
mob. 07977-386510.

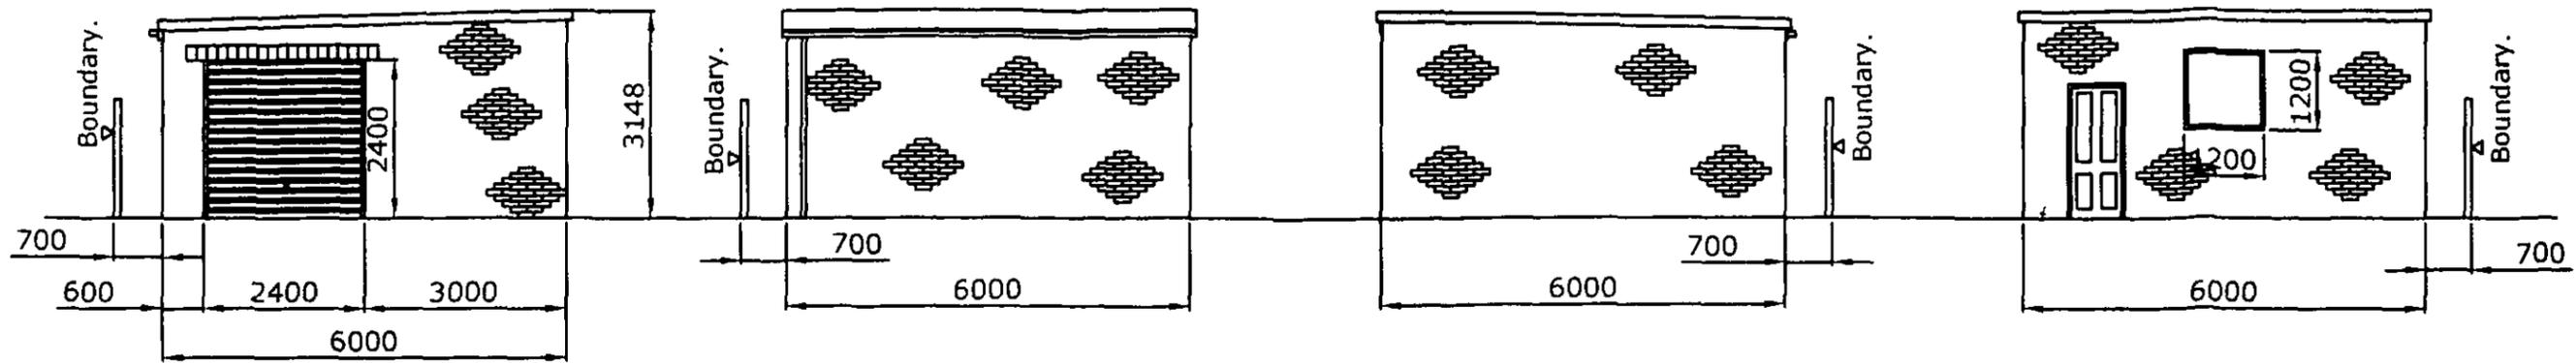


FRONT (EAST) ELEVATION.

SIDE (SOUTH) ELEVATION.

REAR (WEST) ELEVATION.

SIDE (NORTH) ELEVATION.

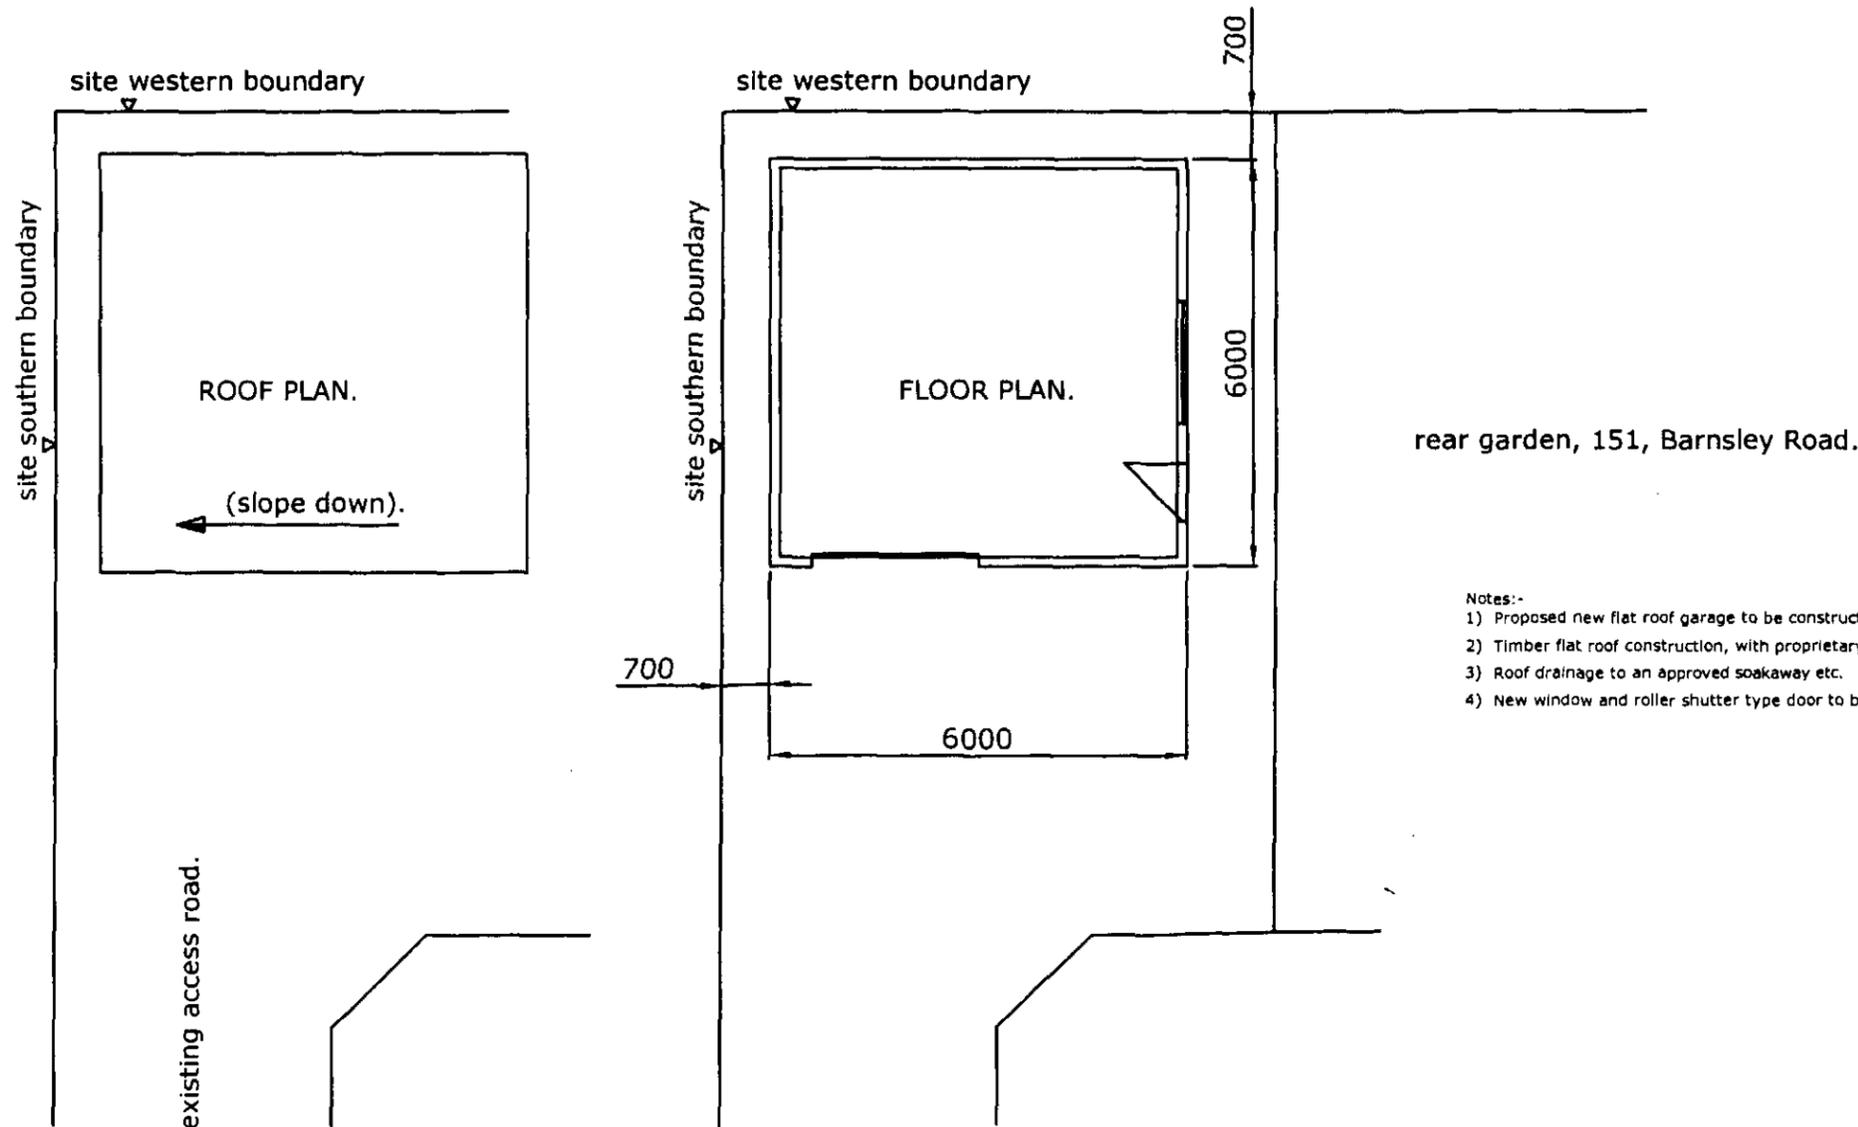

rear garden, 151, Barnsley Road.

Notes:-

- 1) Proposed new flat roof garage to be constructed with double skin masonry walls. The outer walls to be in red brick, similar to the house etc.
- 2) Timber flat roof construction, with proprietary top sealing layers, finished in dark grey etc.
- 3) Roof drainage to an approved soakaway etc.
- 4) New window and roller shutter type door to be in either dark brown or white colour etc.

revision no. 0.

Detached Garage, Elevations and Plan Views.

Proposed Bungalow Conversion. Planning Application only.

Proposed development to the detached dwelling house at 151, Barnsley Road, Darfield S73 9PE. for Mr. W. Glover.

scale. 1:100. date. April 2010

drp.no.WG,P5 revision no. 0.



ALLEN ARCHITECTURAL.
2, Cupola Lane, Grenoside,
Sheffield. S35 8NQ.
Tel/fax. 0114-257 1938.
mob. 07977-386510.

151, BARNSELEY ROAD, S73 9PE.