


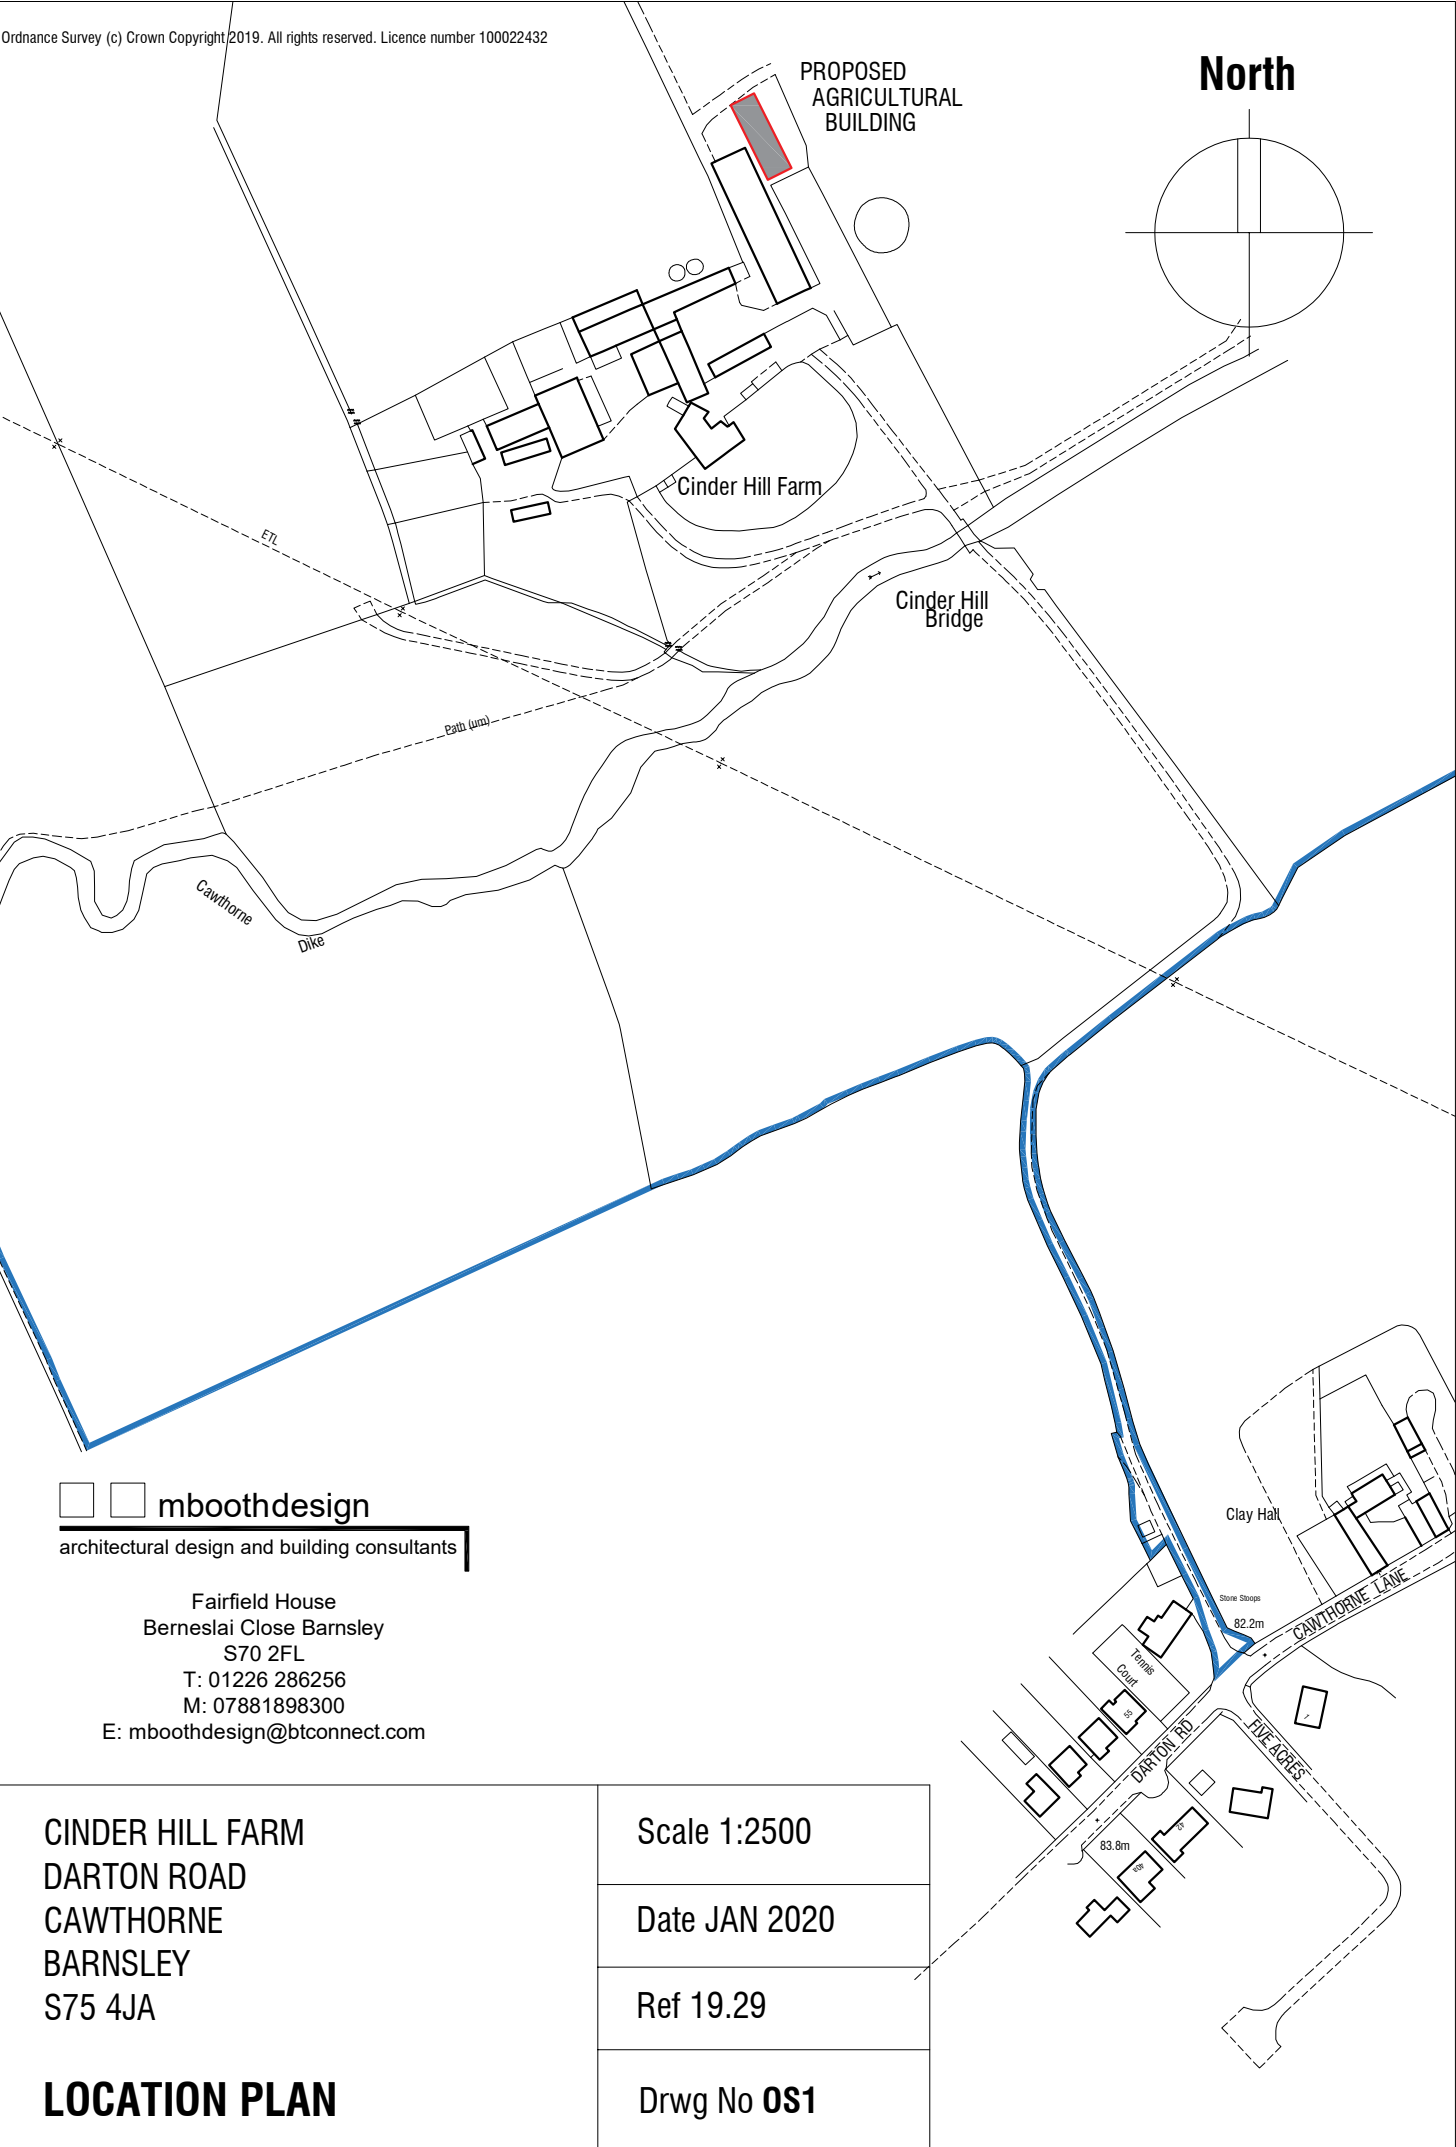

 **mboothdesign**  
architectural design and building consultants

Fairfield House  
Berneslai Close Barnsley  
S70 2FL  
T: 01226 286256  
M: 07881898300  
E: mboothdesign@btconnect.com

CINDER HILL FARM  
DARTON ROAD  
CAWTHORNE  
BARNLEY  
S75 4JA

**LOCATION PLAN**