


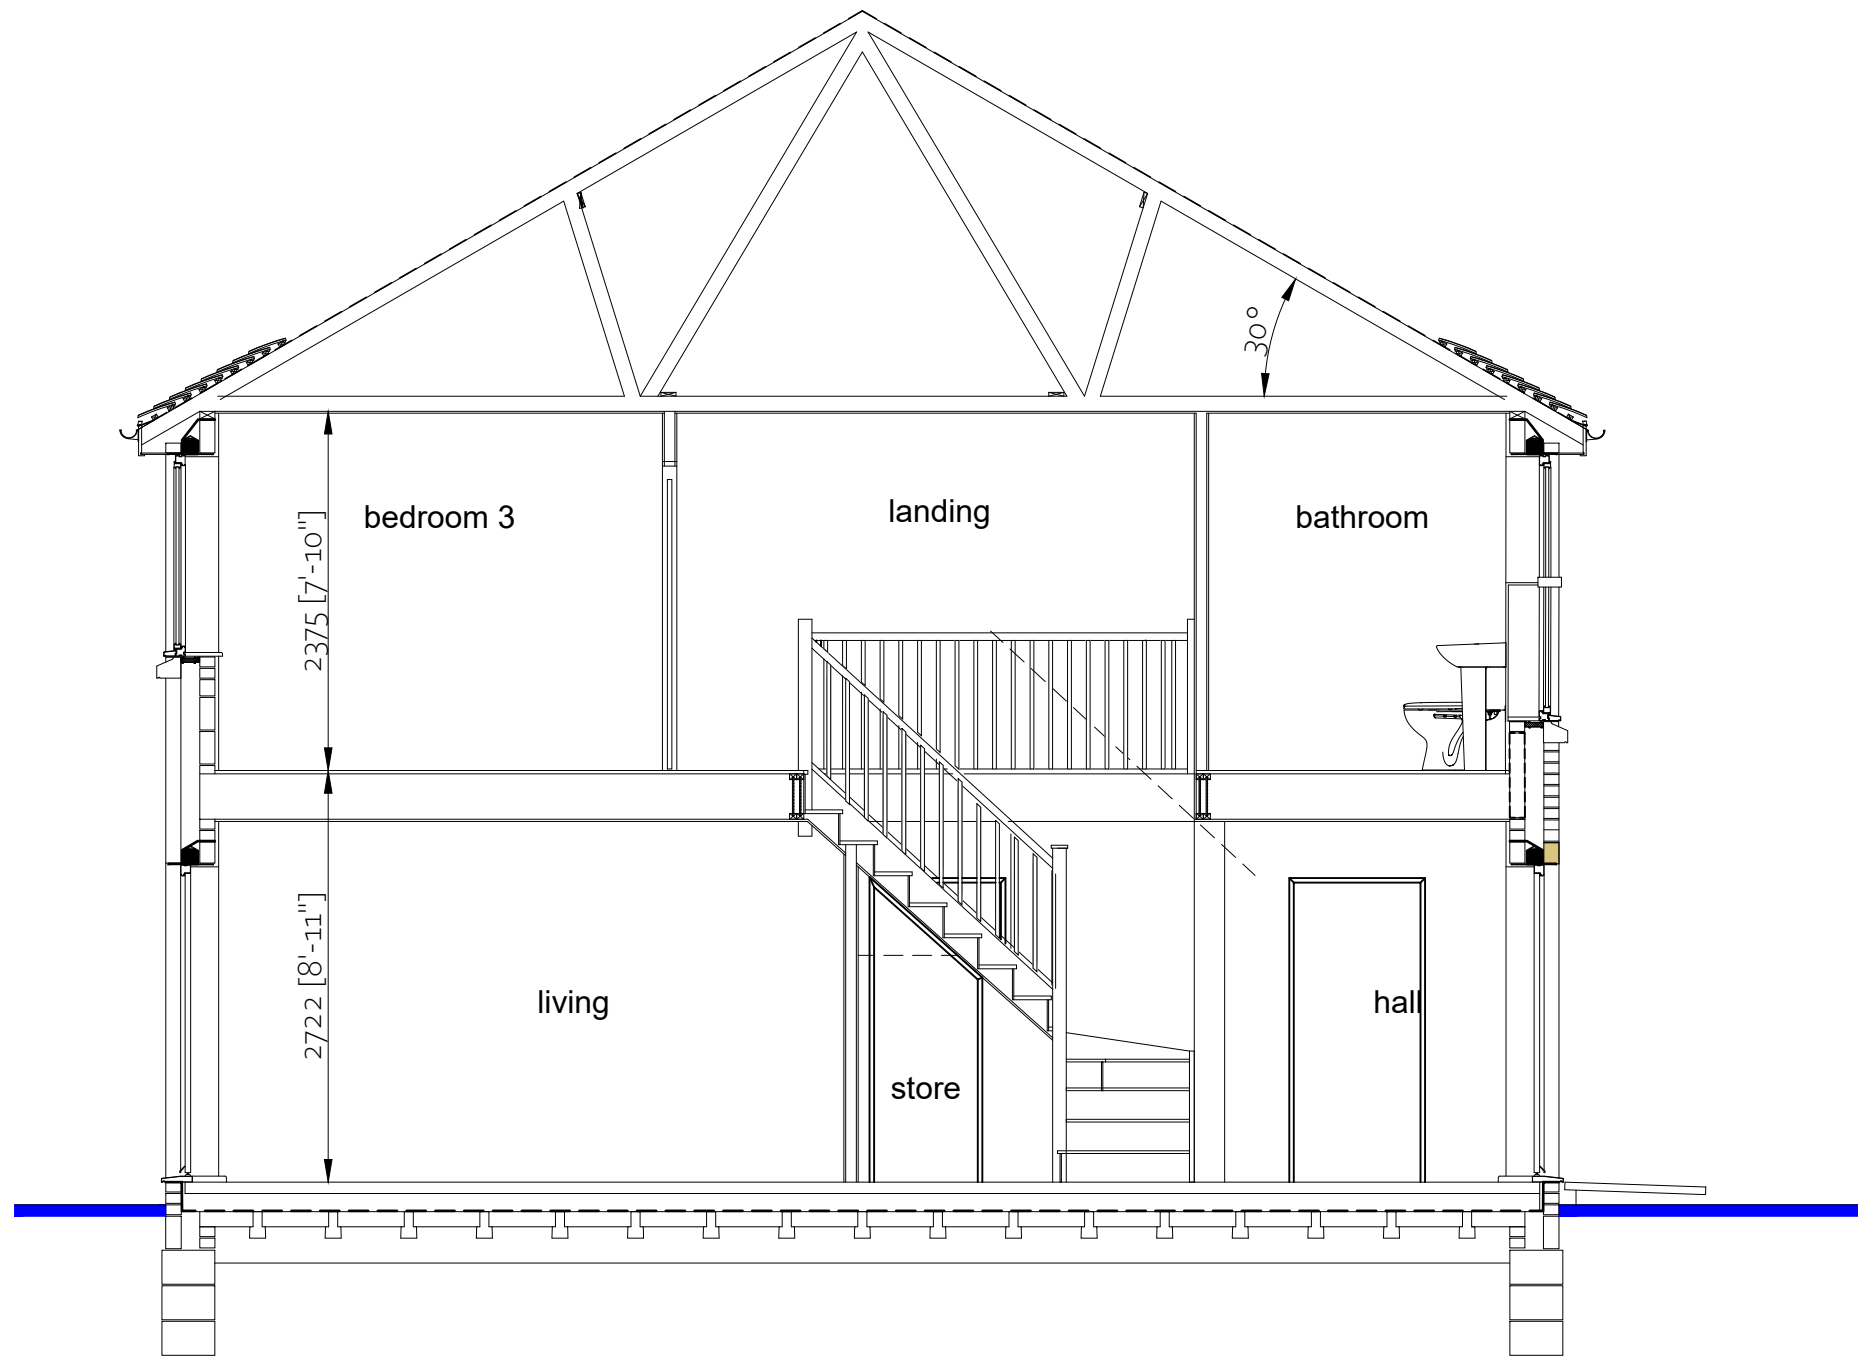

CLIENT DETAILS		PROJECT	TITLE		REV	DESCRIPTION	DATE	Residential S72 Ltd, 9 Malham Close, Shafton Barnsley, S72 8PE T 01226 717079 M 07920 724305  Residential S72
BLACKSTONE DEVELOPMENTS	LAND OFF SOUTHFIELD CRESCENT & SOUTHFIELD LANE THURNSCOE	PROPOSED SECTION						
HUNNINGLEY LA. STAIRFOOT BARNSELY		1097 sq.ft						
		REFERENCE 19-01-021-104	SCALE DATE					