

EXISTING SIDE ELEVATION




EXISTING REAR ELEVATION




PROPOSED SIDE ELEVATION



PROPOSED REAR ELEVATION

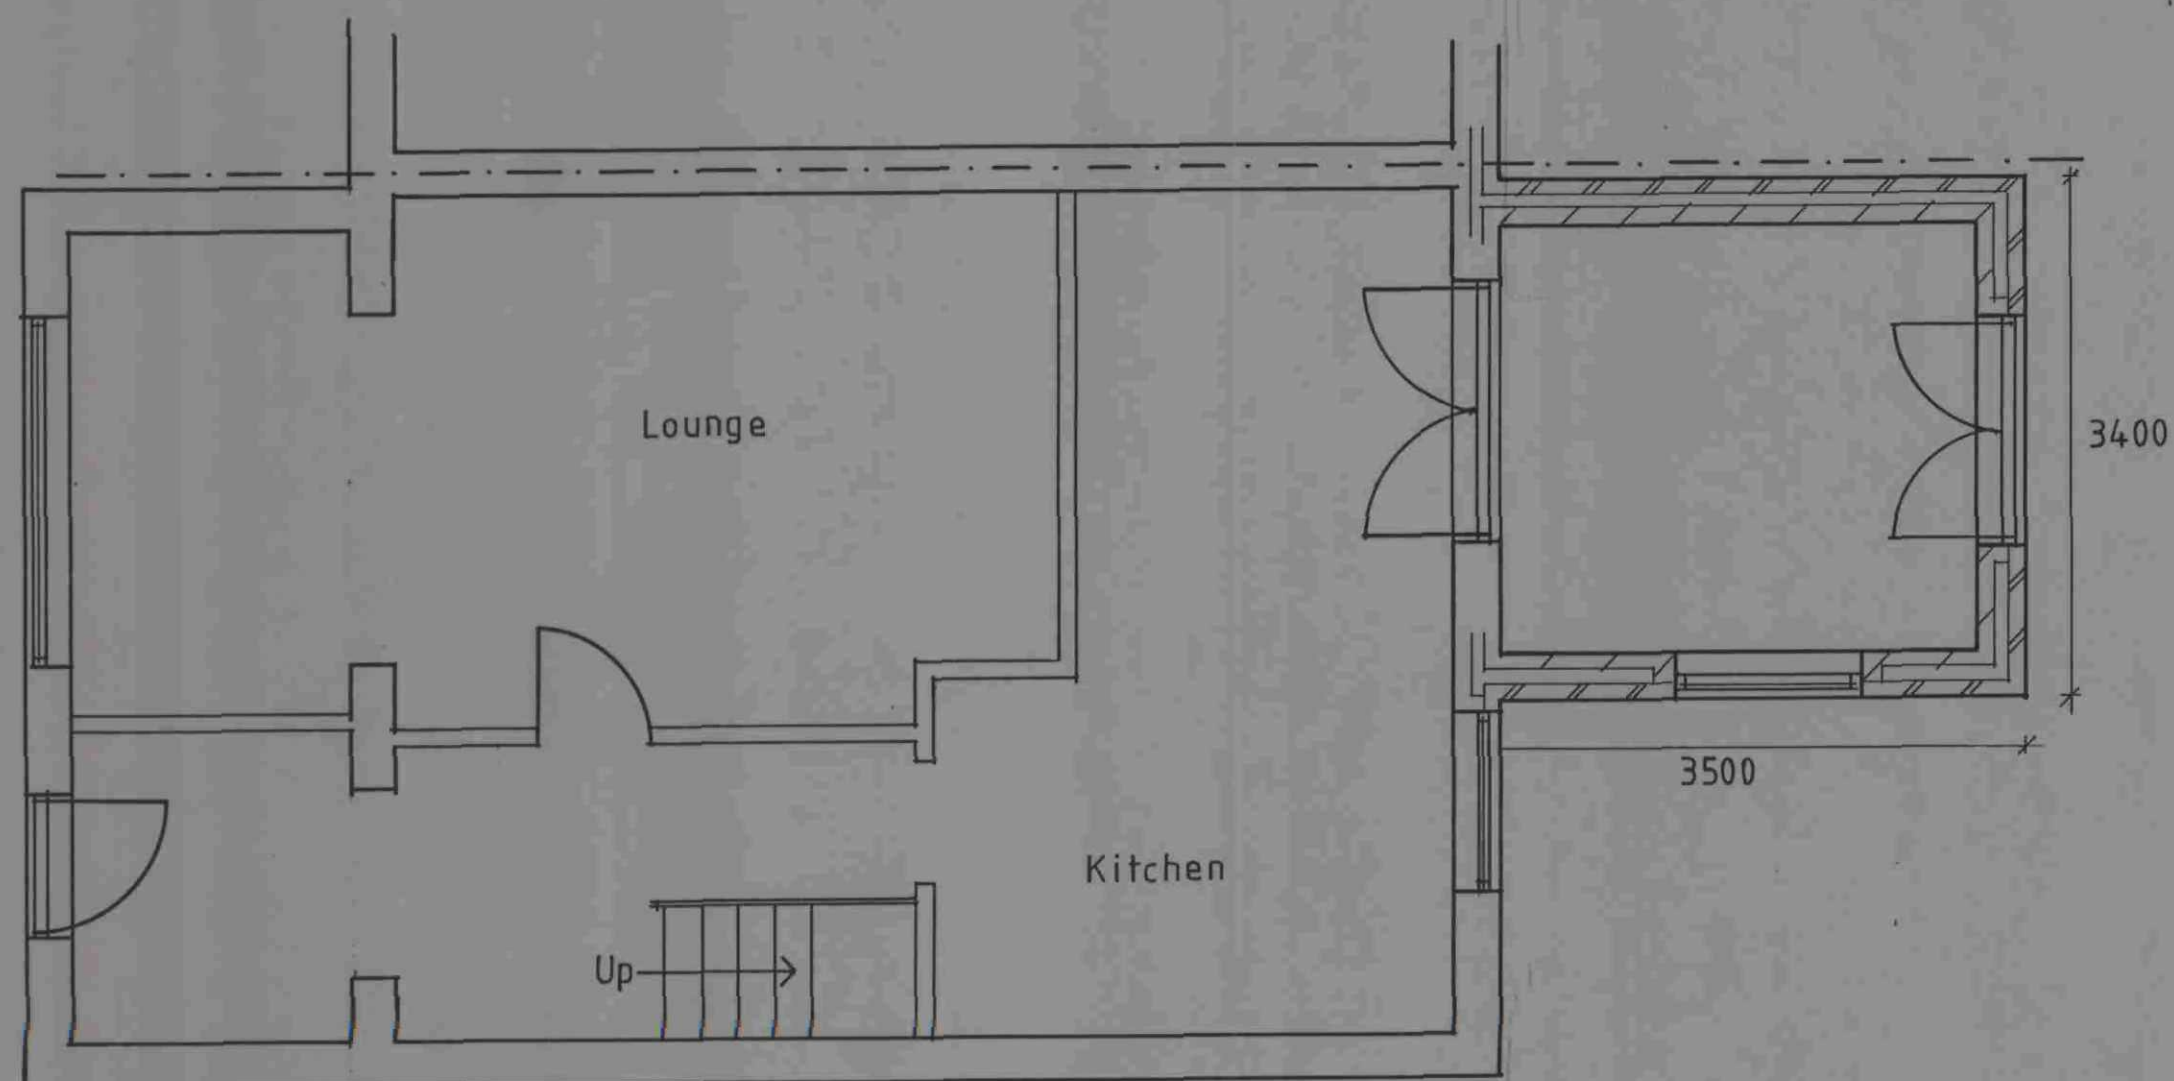

PROPOSED GROUND FLOOR PLAN

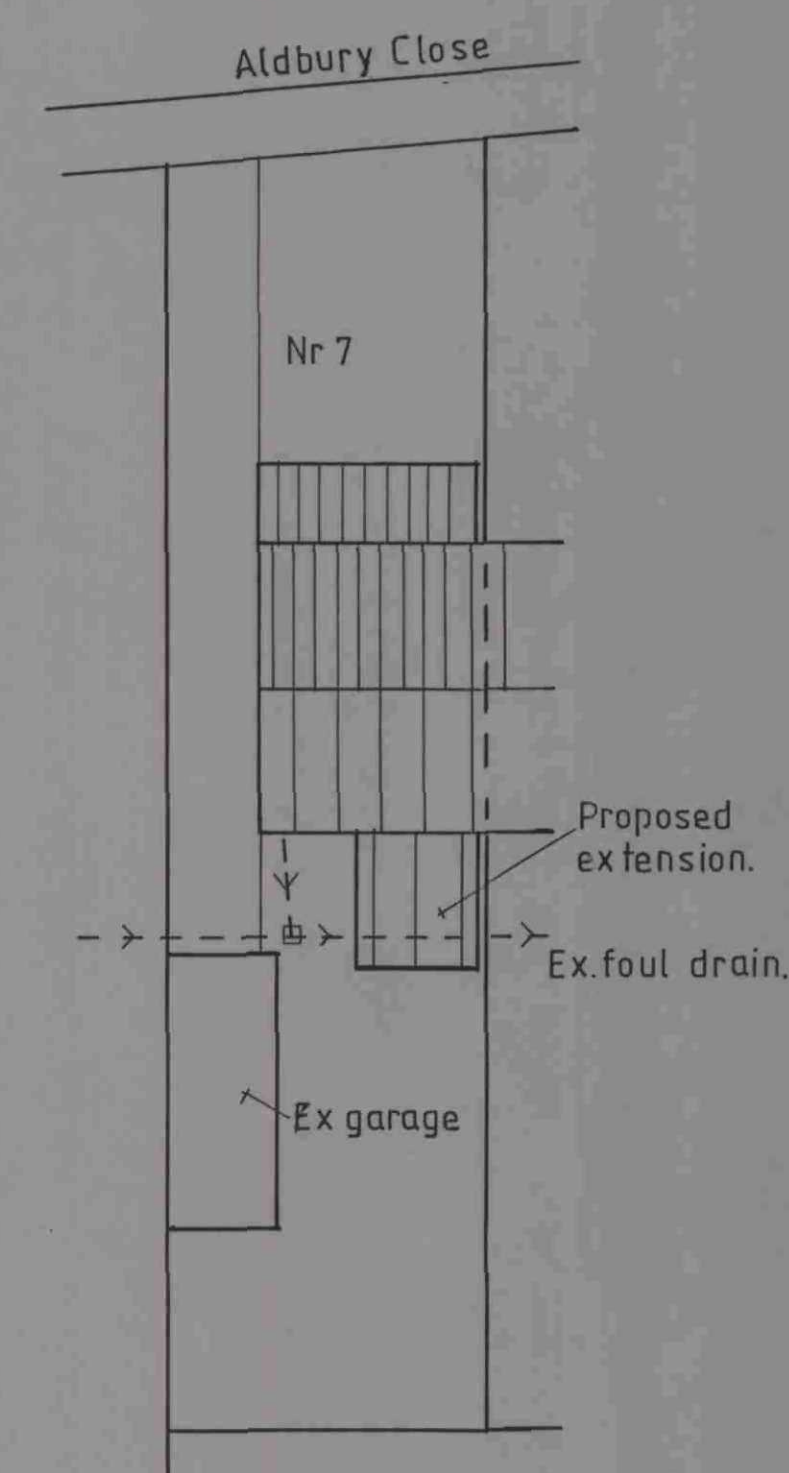

SITE PLAN

PROPOSED SINGLE STOREY
REAR EXTENSION TO 7,ALDBURY
CLOSE, CARLTON, BARNSELY,
FOR MR&MRS HIRST.