


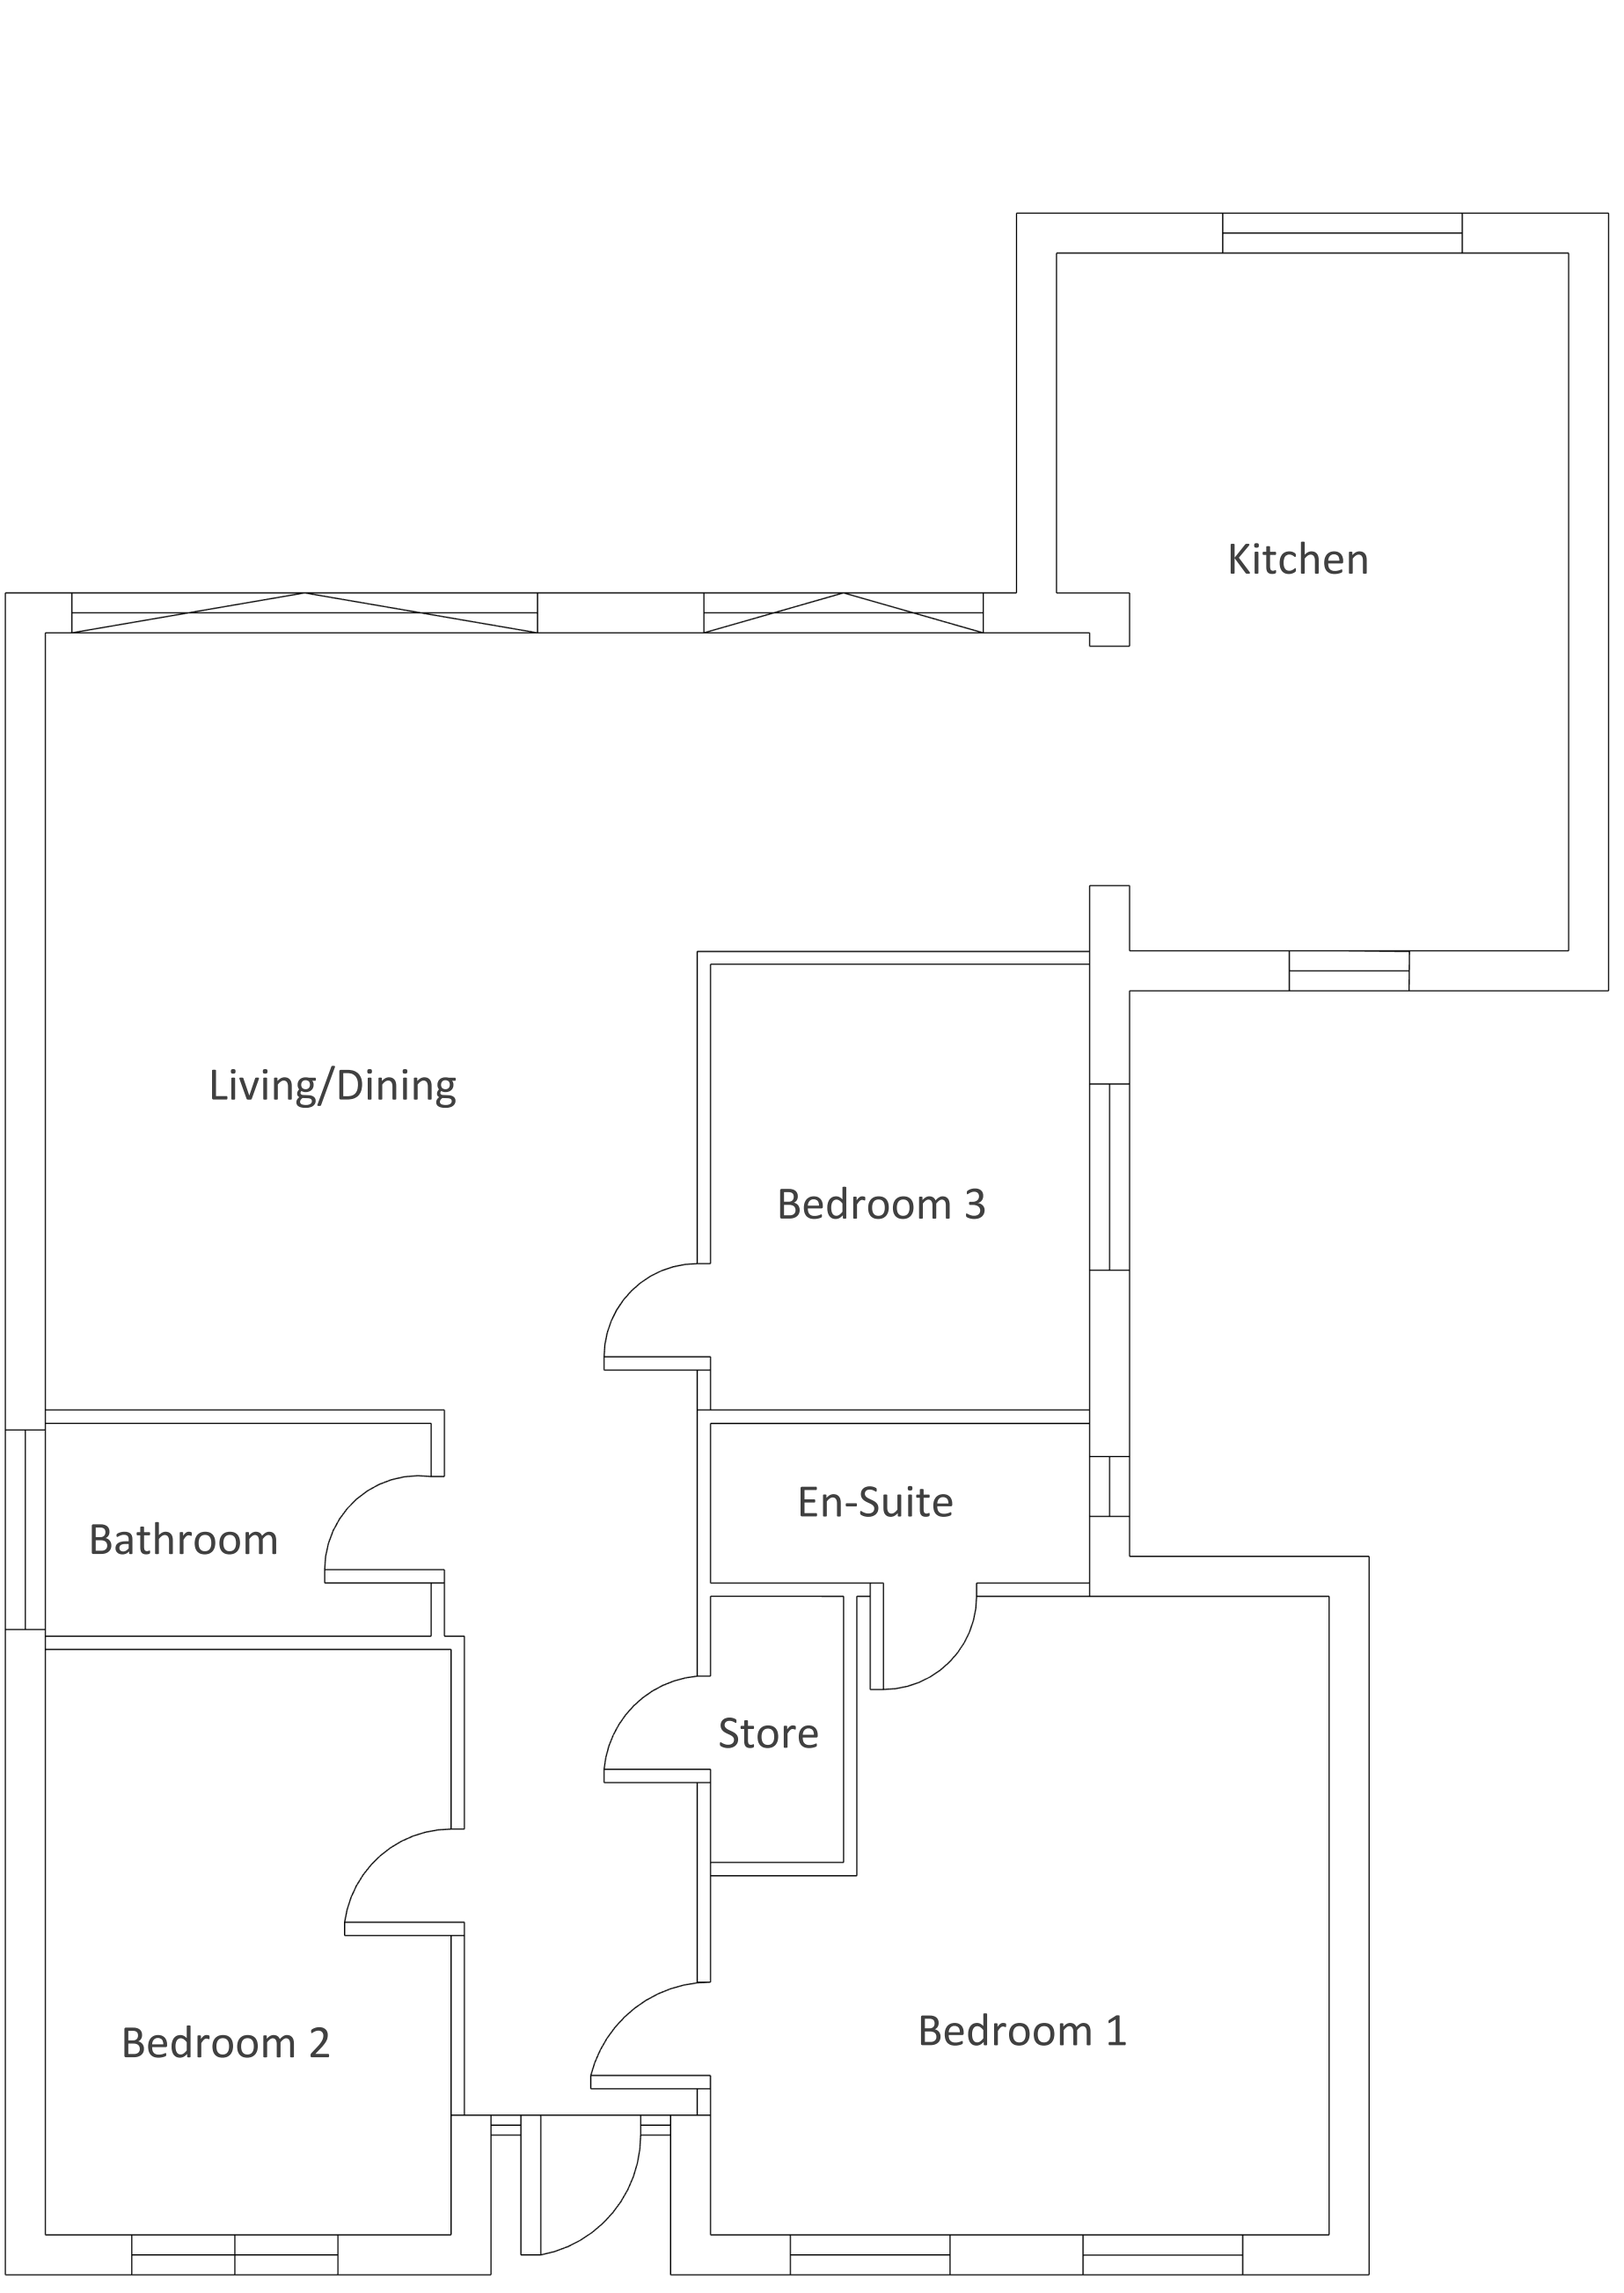

Existing Floor Plans - 1:50



Proposed Floor Plans - 1:50

