


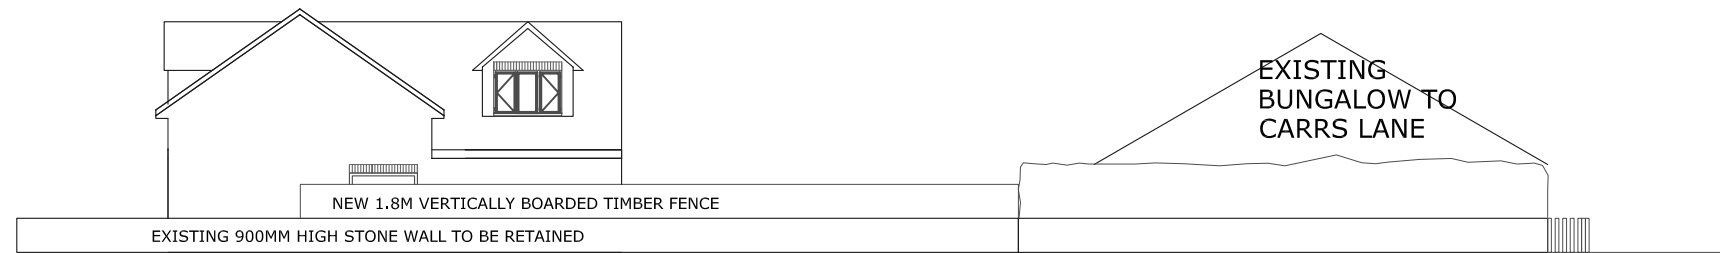

PROPOSED STREET SCENE TO NEWLANDS AVENUE



PROPOSED STREET SCENE TO CARRS LANE

SITE
LAND ADJACENT TO 40 CARRS LANE, CUDWORTH, BARNSELY

CLIENT
MR T COWLEY

DRAWING TITLE
PROPOSED STREET SCENES

DRAWING NO. 26/05 SCALE 1:100 @A3

DATE 21.02.2026 REVISION /