




EX ATTIC

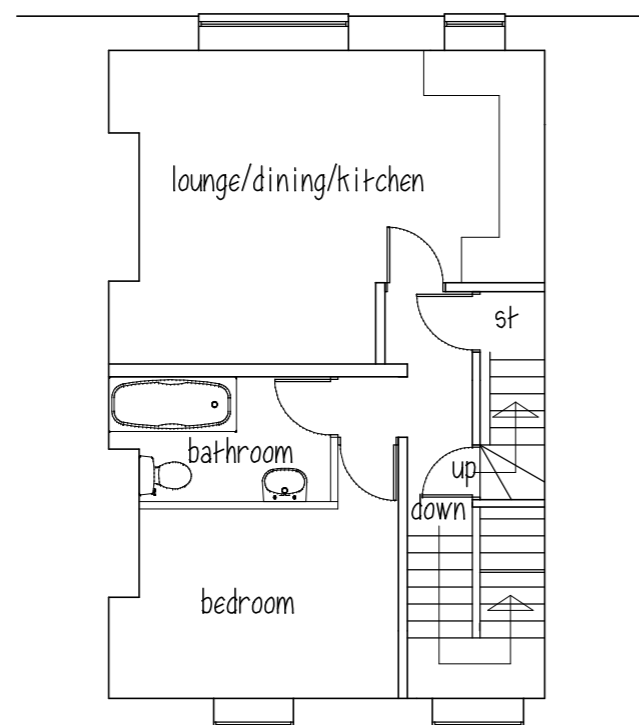


EX FIRST FLOOR

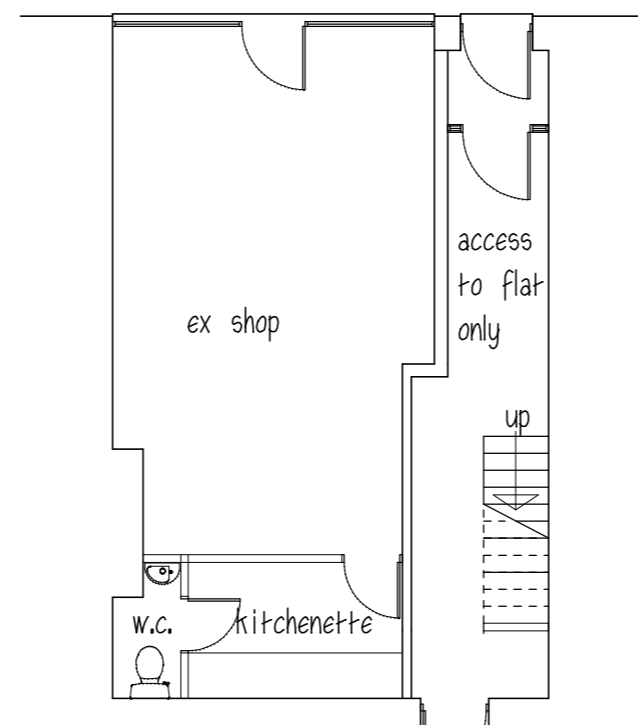



GROUND FLOOR

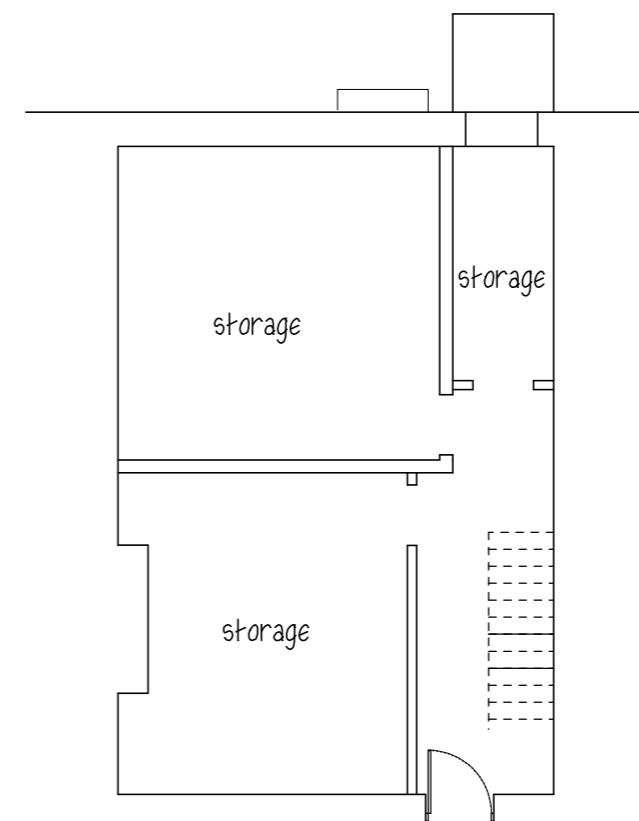

BASEMENT

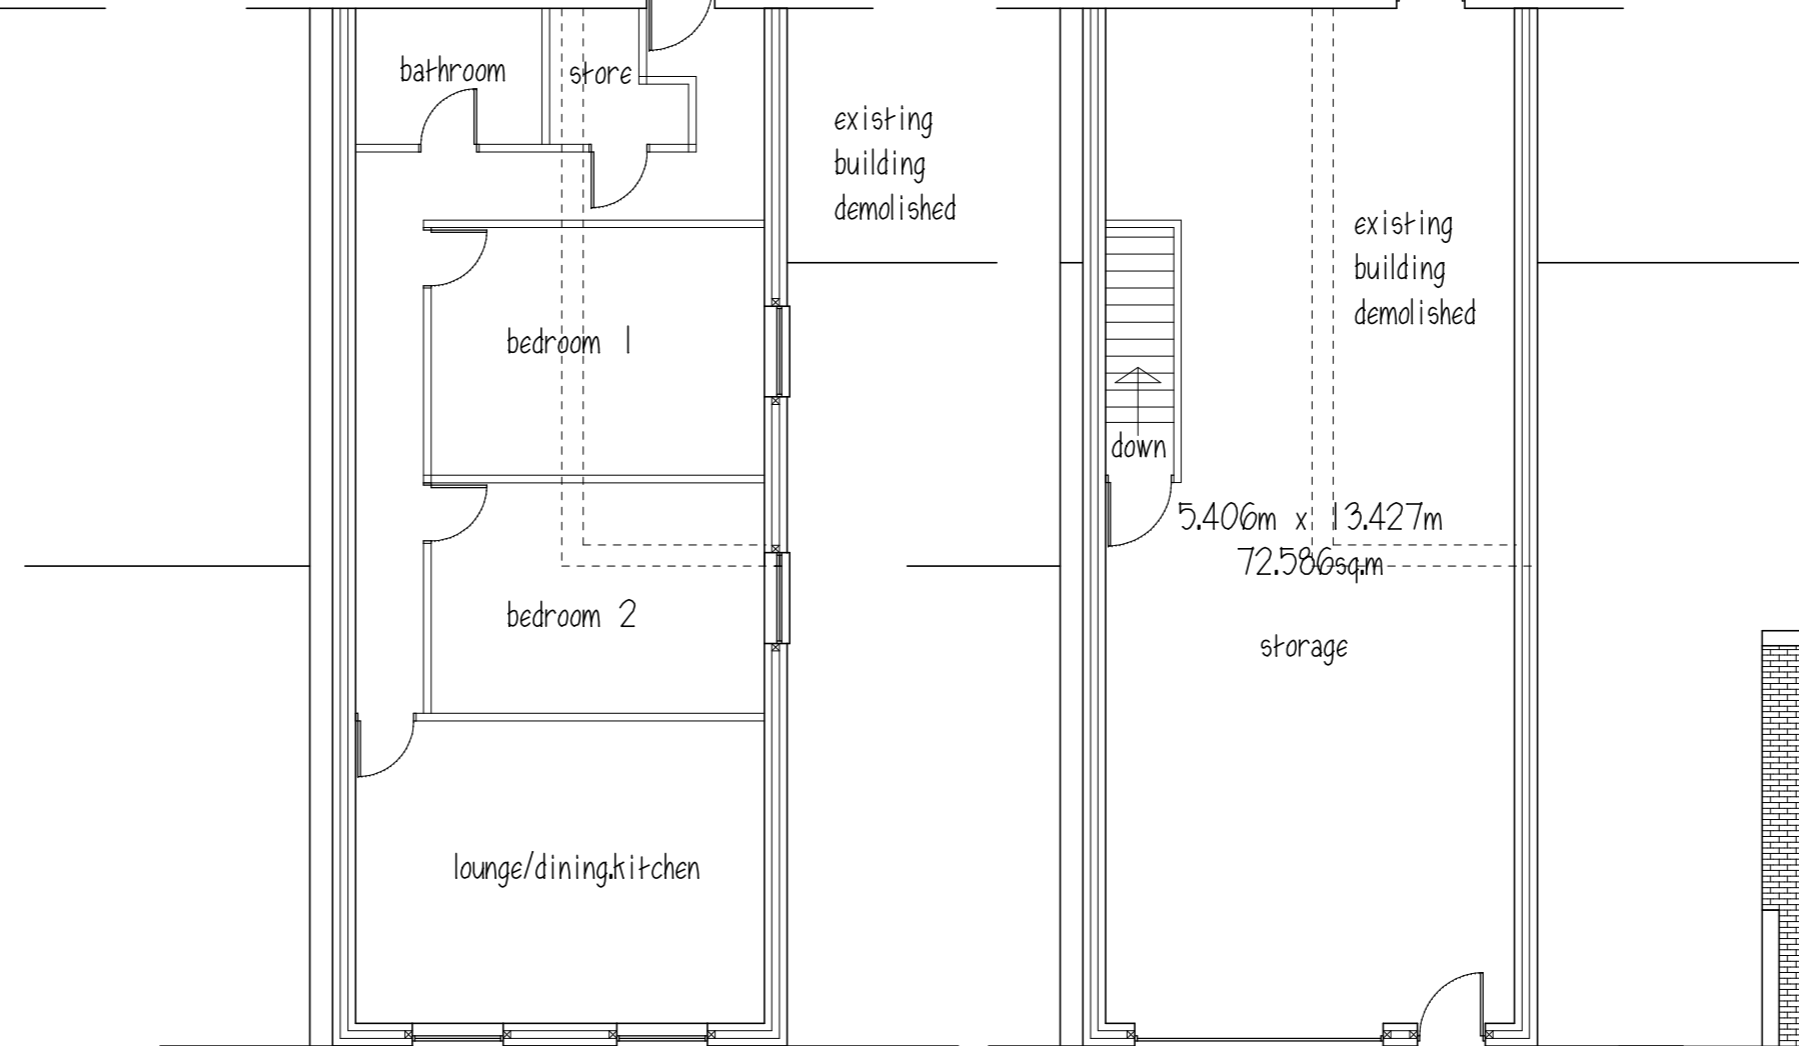

SIDE ELEVATION (from WMC)

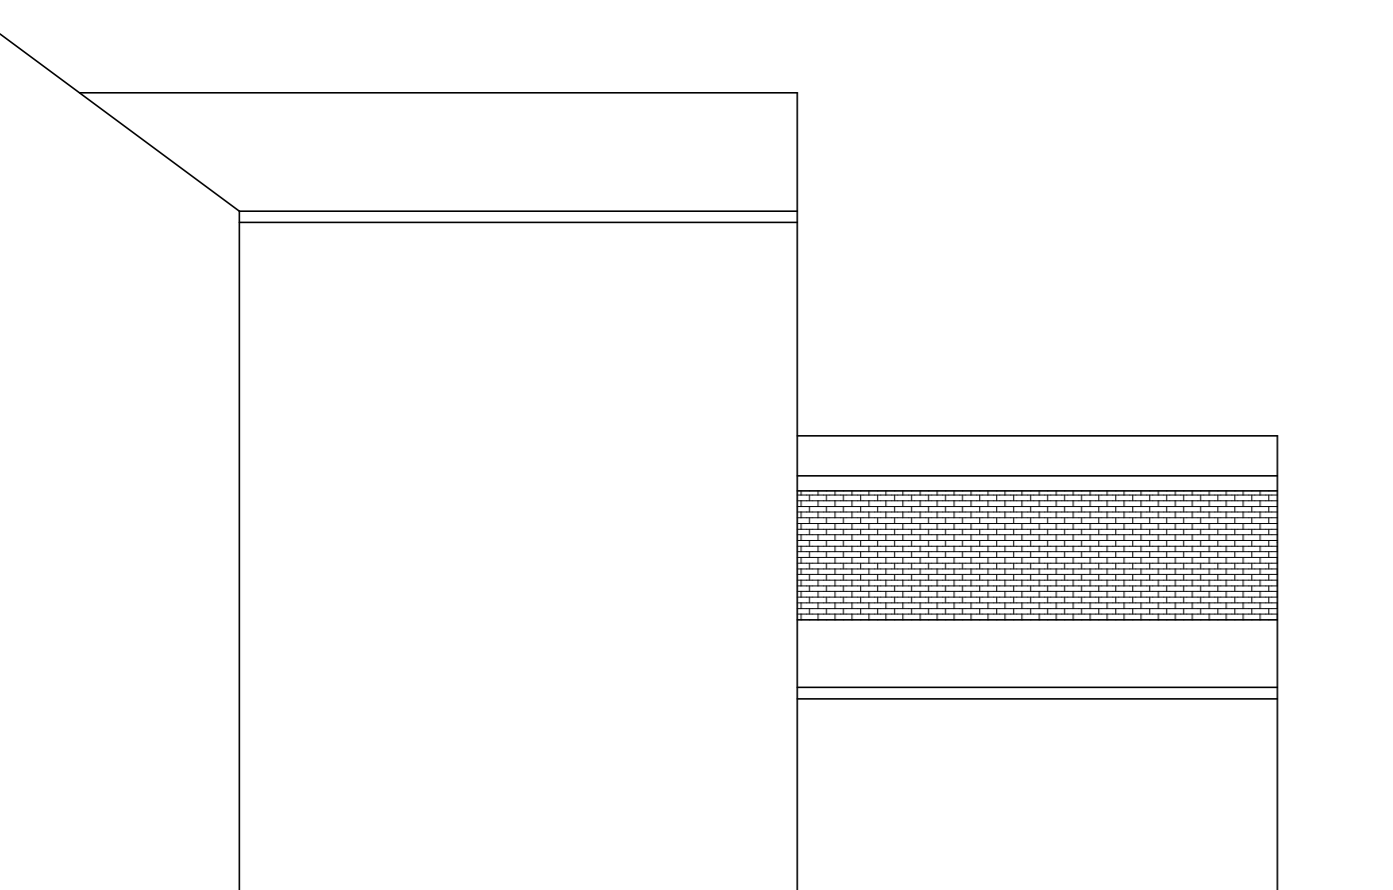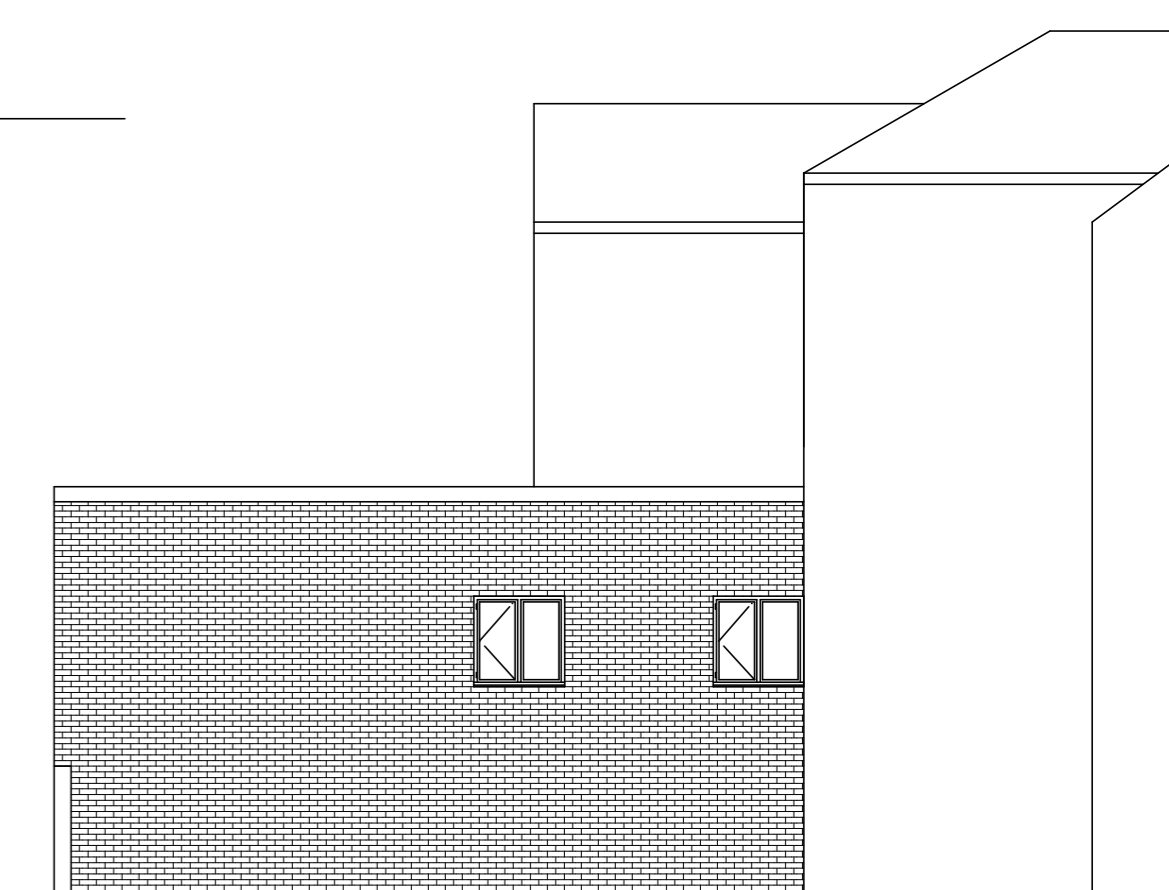

SIDE ELEVATION (from 514)



REAR ELEVATION

Mr C LIMBERT

PROPOSED EXTENSION
512 DONCASTER RD.
STAIRFOOT

PROPOSED PLANS & ELEVATIONS

1:100@A3 OCT 23 Rev A

Peter Thompson

"Linwood"
Barnsley Road
Dodworth

Barnsley S75 3JR tff. 01226 201391
m. 07973251730
e-mail peter-thompson@hotmail.co.uk

