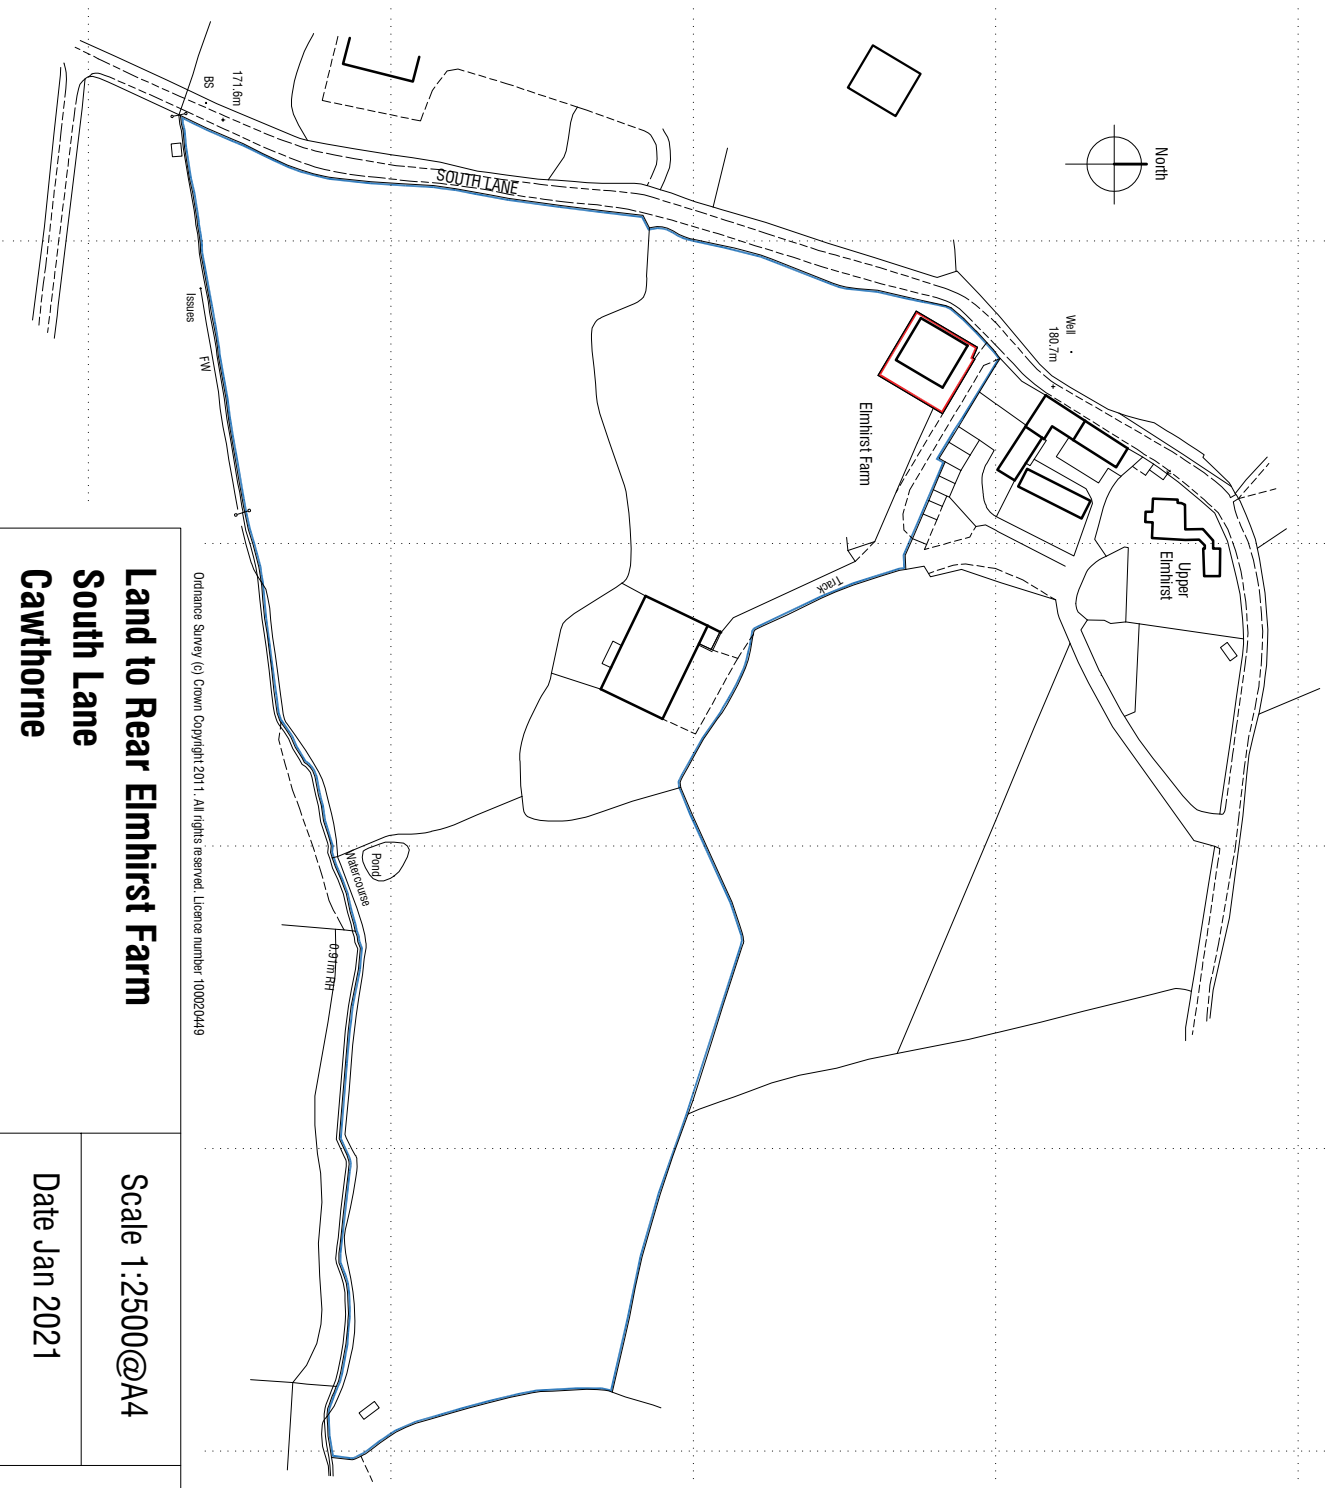


Ordnance Survey (c) Crown Copyright 2011. All rights reserved. Licence number 100020449

Land to Rear Elmhist Farm
South Lane
Cawthorne
Barnsley

LOCATION PLAN

Scale 1:2500@A4

Date Jan 2021

Ref 20.38

Drwg No OS1



Fairfield House Berneslai Close
Barnsley S75 2LU
M: 07/871898300
E: mark@mboothdesign.co.uk