




GROUND FLOOR

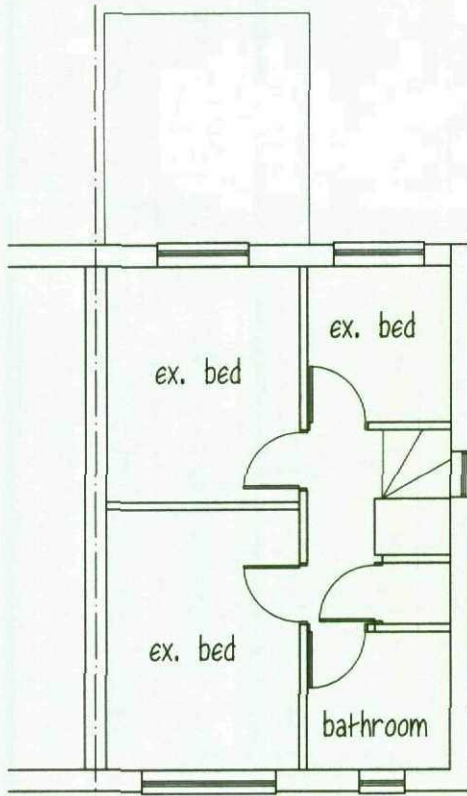

FIRST FLOOR

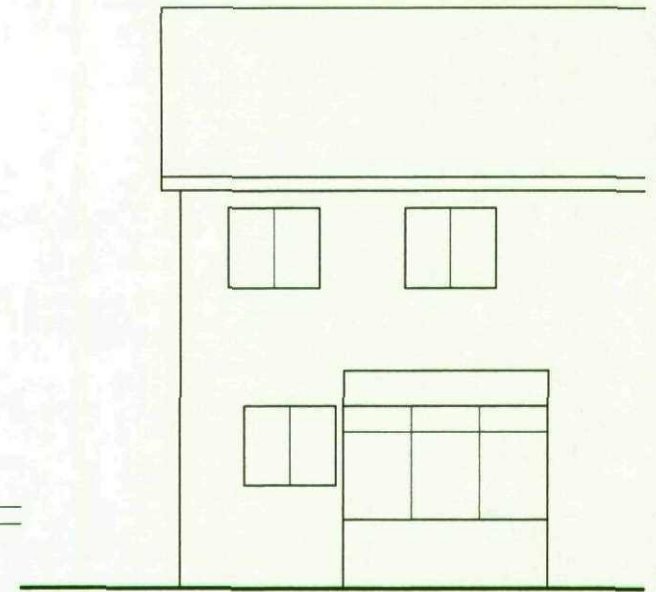

REAR ELEVATION

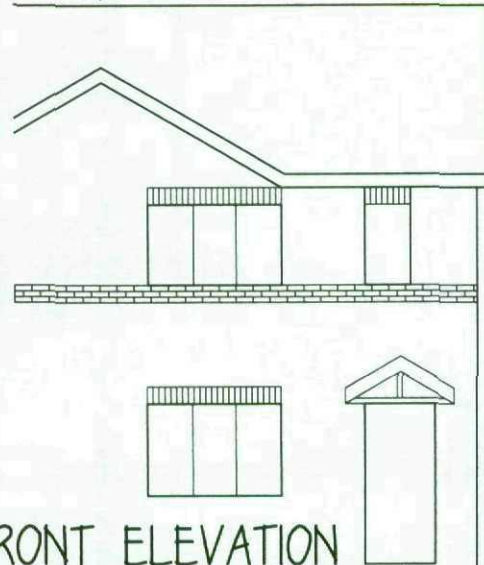

FRONT ELEVATION

EX. PLANS & ELEVATIONS
 48 RAVEN ROYD
 ATHERSLEY NORTH
 1:100



SIDE ELEVATION




Peter Thompson M.B.I.A.T.






Architectural Design Consultant Ltd.
Tel & Fax: 01226 201391
Mobiles: 07973 251730
e-mail: peter.thompson@hotmail.co.uk



PROPOSED SIDE EXTENSION
48 RAVEN ROYD
ATHERSLEY NORTH
SITE PLAN 1:500

Linwood
Barnsley Road
Dodworth
Barnsley S75 3JR

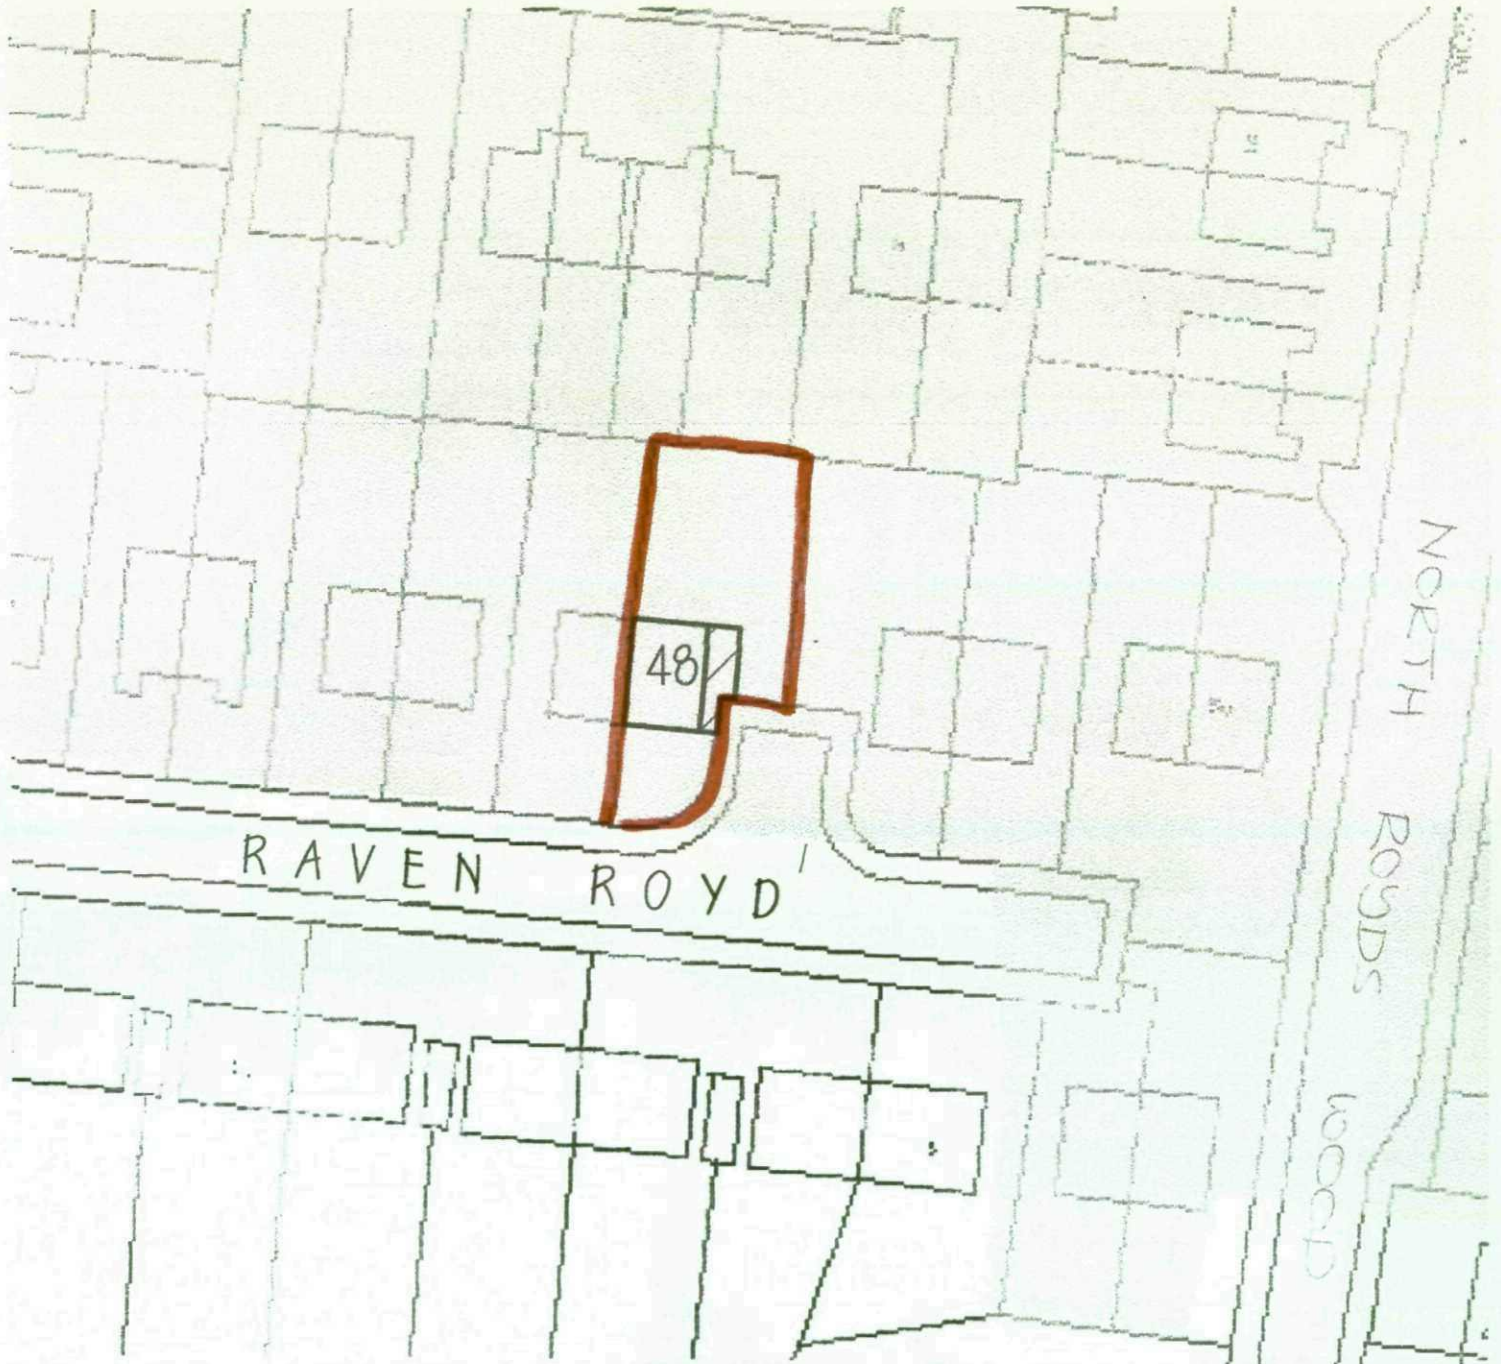

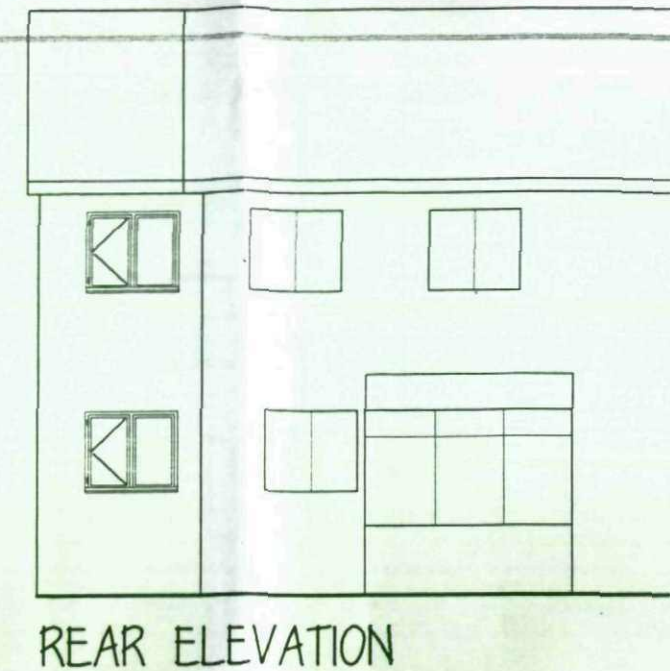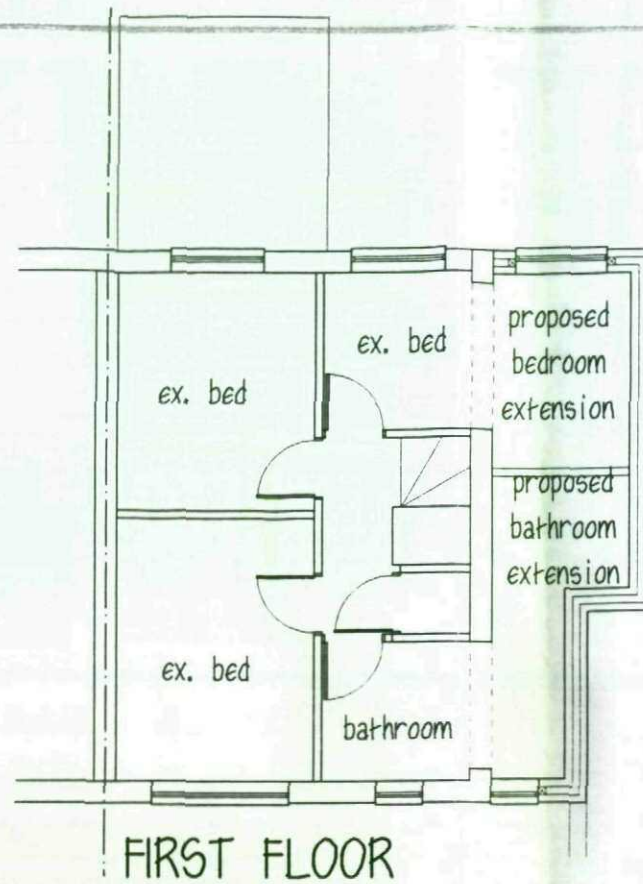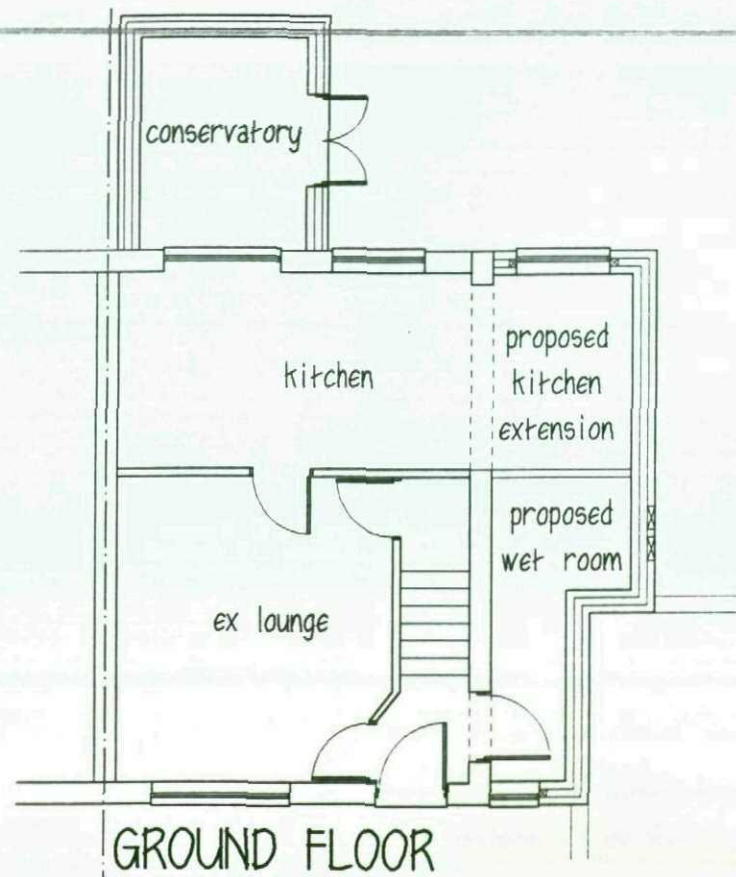

ROOF - concrete tiles to match existing
 WALLS - brick to match existing

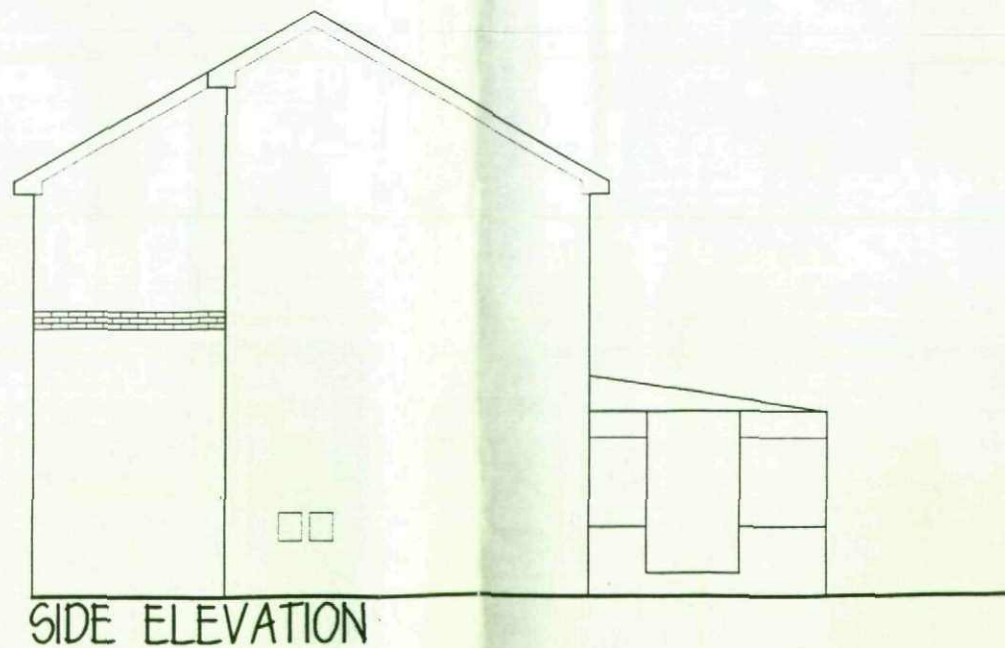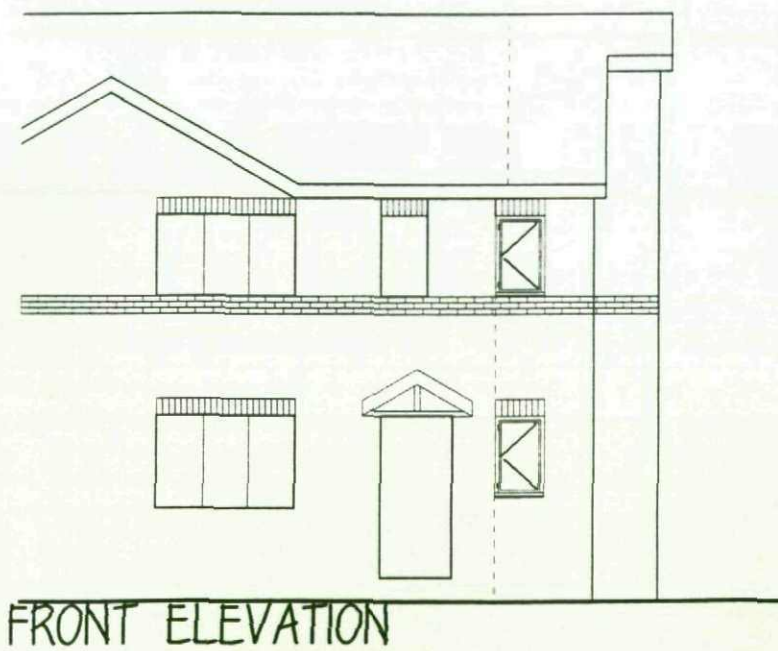

Mr WIGHTMAN

PROPOSED SIDE EXTENSION
 48 RAVEN ROYD
 ATHERSLEY NORTH

PLANS & ELEVATIONS

1:100 MARCH 09

Peter Thompson

"Linwood"
 Barnsley Road
 Dodworth

Barnsley S75 3JR
 e-mail peter-thompson@hotmail.co.uk



tel. 01226 201391

m. 07973251730