


Drawing No.	Rev No.
MAL005 -004	

DO NOT SCALE: Contractor to check all dimensions and report any omissions or errors

NOTES

- SYMBOL KEY
- (FD) FIRE DOOR FD30(self closing)
 - (SD) SMOKE DETECTOR
 - (HD) HEAT DETECTOR
 - (AS) ALARM SOUNDER
 - (EW) ESCAPE WINDOW
 - (M) UTILITY METER POSITIONS
 - (CD) CARBON MONOXIDE DETECTOR

SURFACE WATER IS TO BE DISCHARGED INTO EXISTING COMBINED SEWAR SYSTEM
 FOWL PIPE TO BE 150mm DIA
 SURFACE WATER 100mm DIA

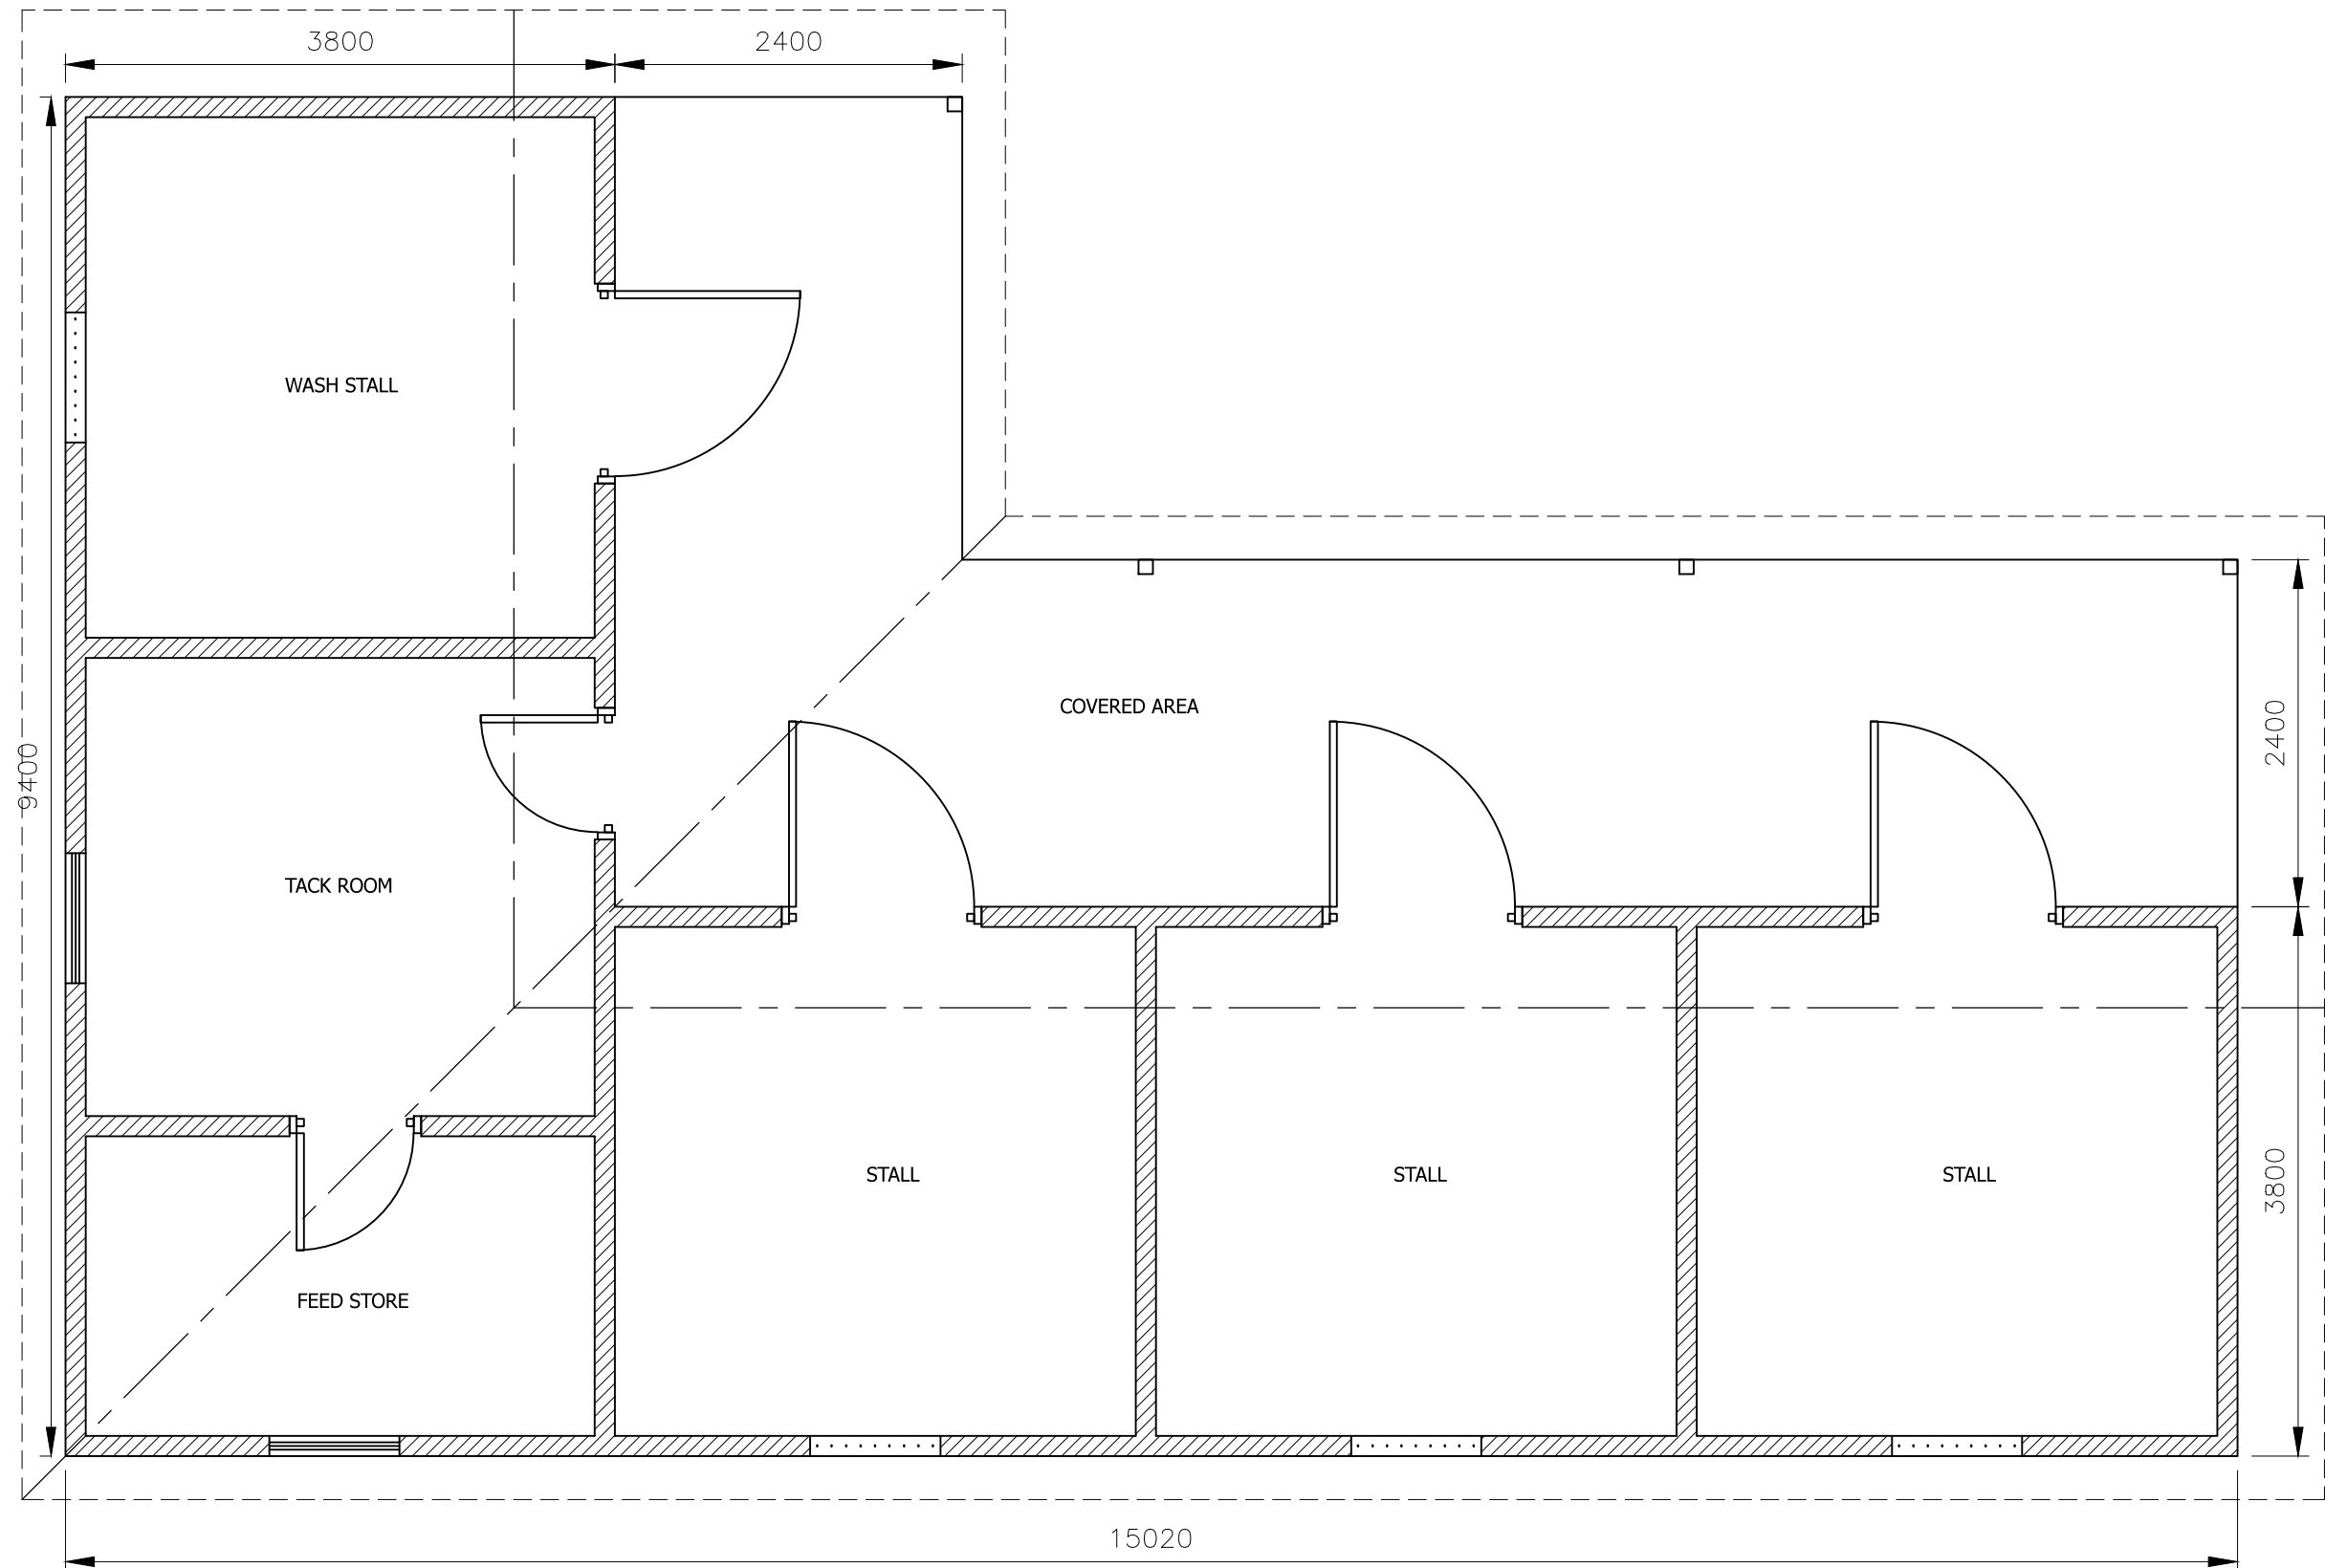

PROPOSED PLAN
 SCALE 1:50 AT A3

Rev	Description	By	Chk	App	Date

JRB DESIGNS Ltd
 1 Saville Road
 Cudworth
 Barnsley
 S72 8LT
 Tel: 01226 383542
 Fax: 01226 380078
 Mob: 07970 541192
 Email: john@jrbdesigns.co.uk
 This drawing is copyright. © jrbdesigns Ltd.

Client **MR A LINDLEY**

Drawing Title **PROPOSED PLANS**

Address **LAND AT HUNGER HILL FARM
 HAIGH HEAD ROAD
 HOYLANDSWAINE**

Project Title: **PROPOSED STABLES**

Purpose of Issue: **PLANNING**

Drawing Status **FIRST ISSUE**

Scale at A3 AS SHOWN	Drawn By JRB	Date 01/06/2017
Checked By AL	Date 01/06/2017	Approved By AL Date 01/06/2017
Project No. MAL005	Drawing No. 004	Revision -

APPROVAL INFORMATION TENDER CONTRACT CONSTRUCTION