
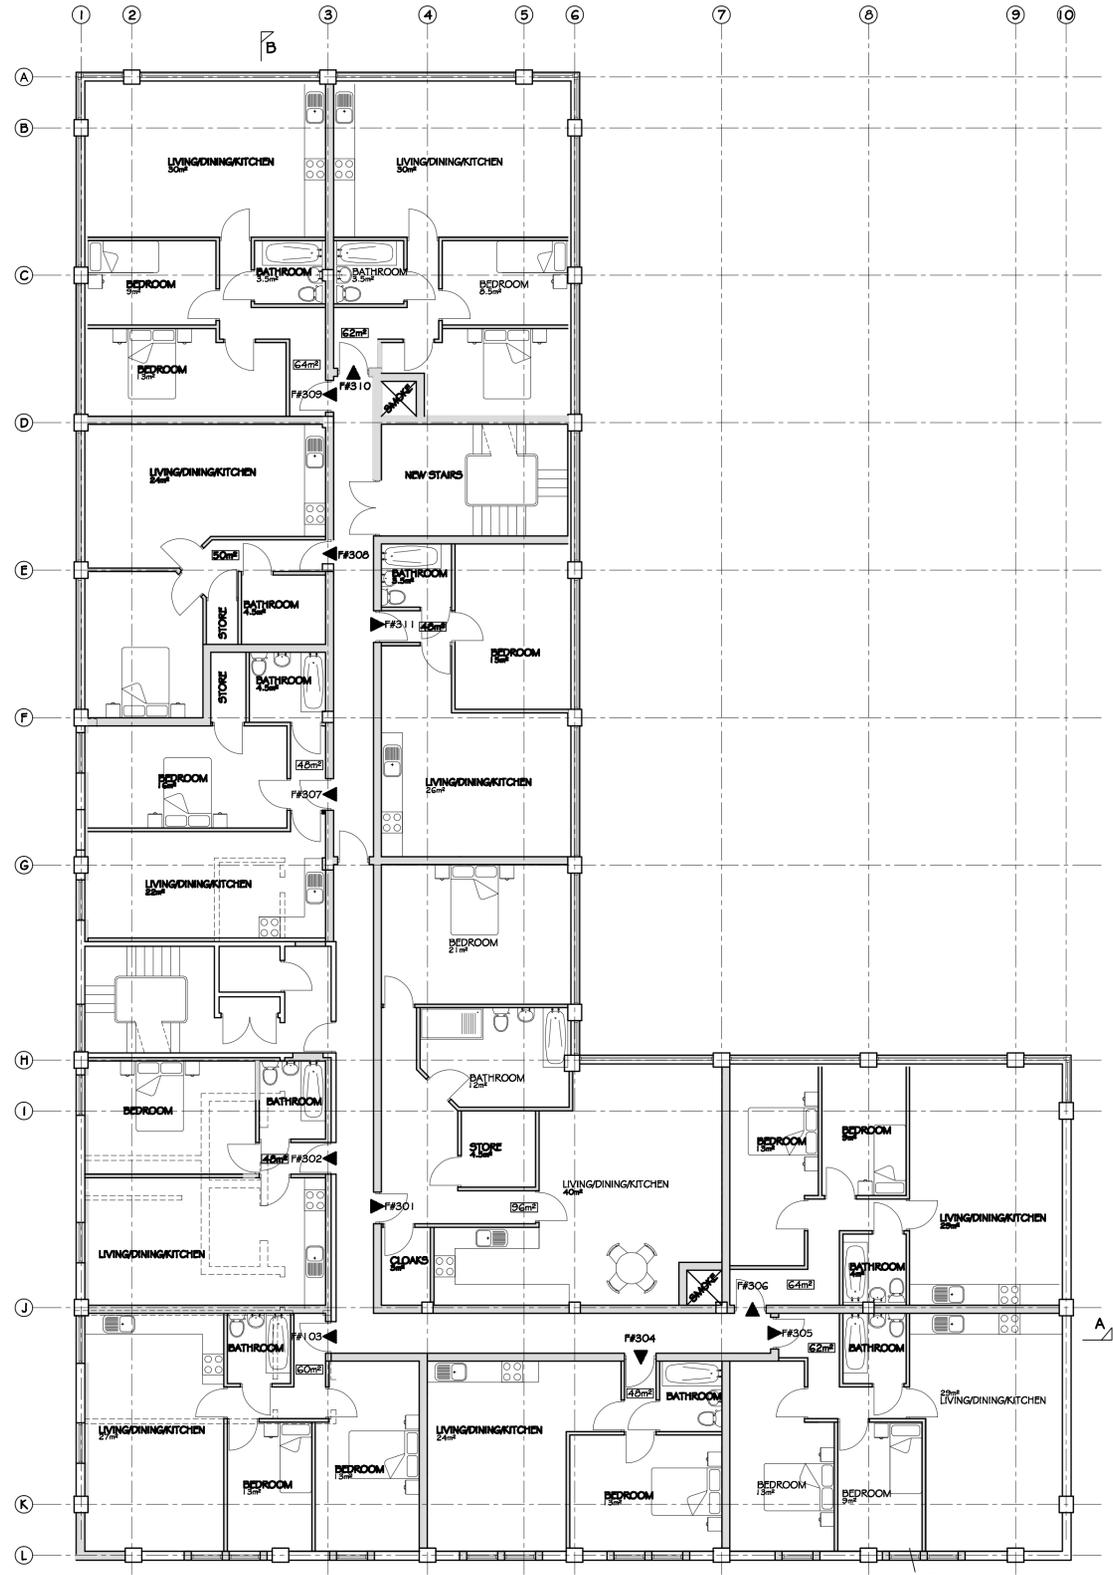


DO NOT SCALE DIMENSIONS FROM DRAWING

NOTES

1. ALL DIMENSIONS ARE IN MILLIMETRES.
2. DO NOT SCALE FROM THIS DRAWING.
3. THIS DRAWING IS TO BE READ IN CONJUNCTION WITH ALL OTHER RELATED DRAWINGS AND DOCUMENTS. THE USER SHOULD CONSULT THE DRAWING ISSUE REGISTER FOR DETAILS.
4. THE CONTRACTOR IS TO CHECK AND VERIFY ALL DIMENSIONS ON SITE PRIOR TO COMMENCEMENT OF CONSTRUCTION WORKS.
5. THE ENGINEER/ARCHITECT SHOULD BE CONTACTED IMMEDIATELY IF THE ASSUMPTIONS USED IN THE DESIGN AND DRAWING PREPARATION DIFFER TO THAT FOUND ON SITE.

Revision B
DRAWING No. A021/143/P/02

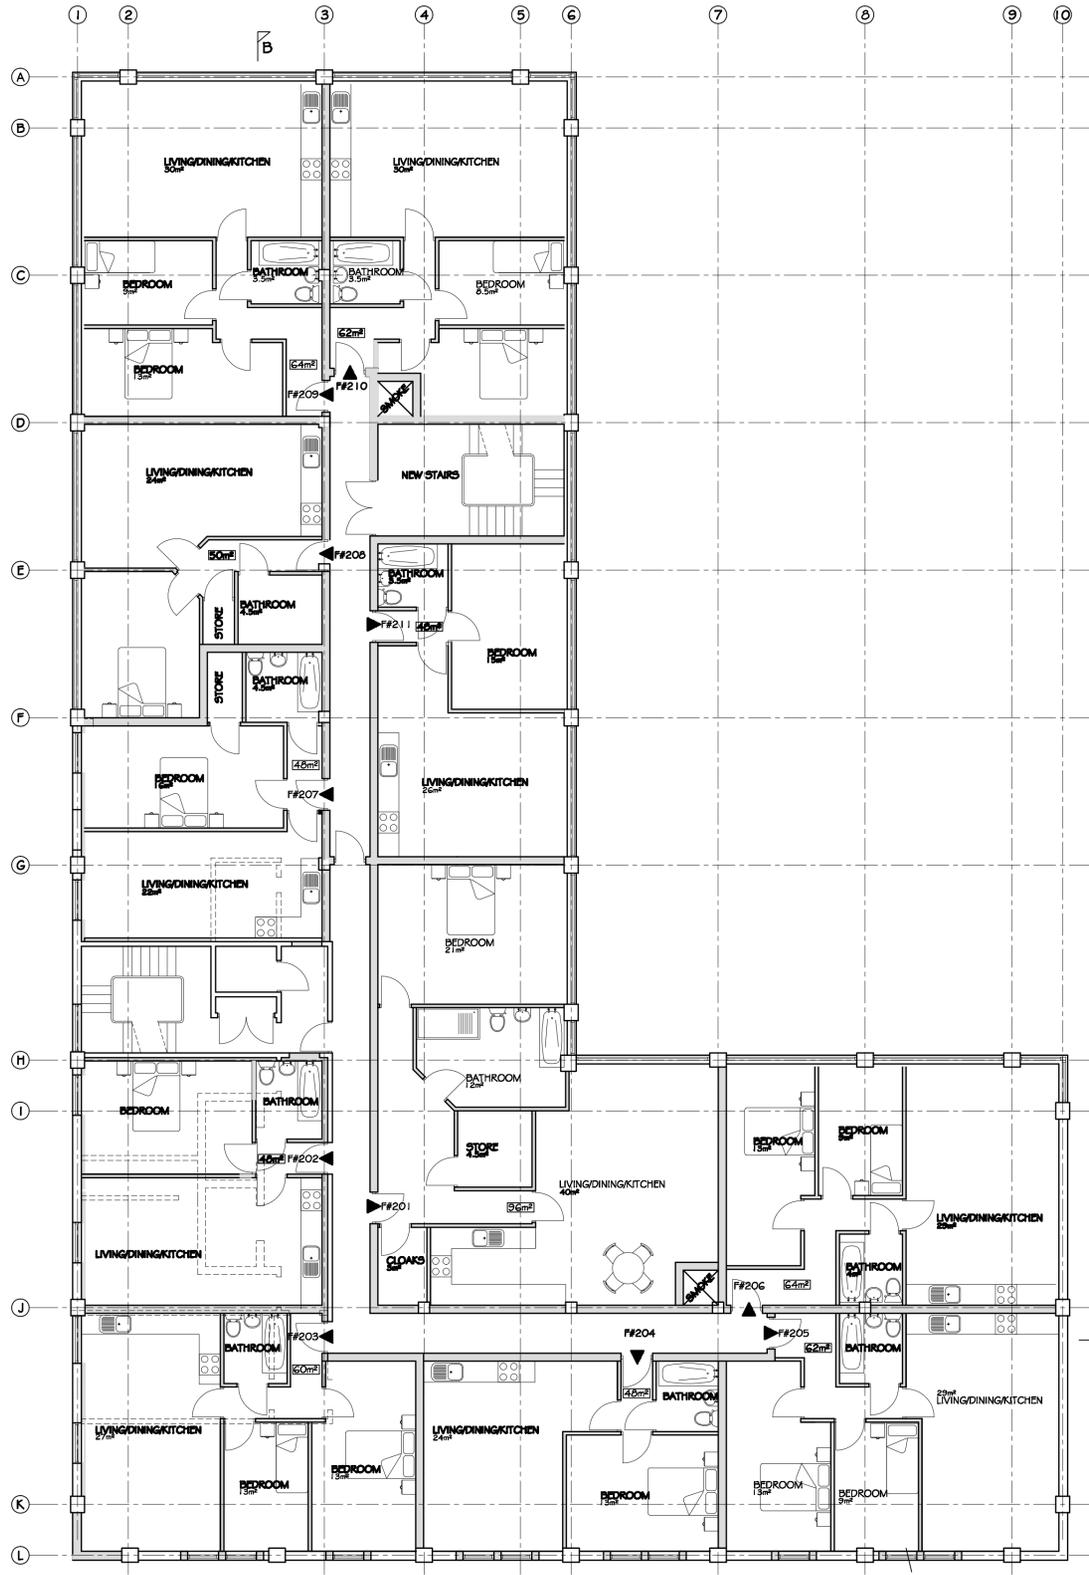

FIRST FLOOR LAYOUT
TOTAL FLOOR AREA 774m²

THIRD FLOOR LAYOUT
TOTAL FLOOR AREA 774m²



B	Client Amendments	28-09-21	JCH
A	Planning Amendments	27-09-21	JCH
Rev.	Amendments	Date	By

Keystone Design Associates Ltd.
 Registered Office
 Development House
 261 Church Street
 Biscopal
 FY1 3PB
 Tel. No. 01253 649040
 Fax. No. 01253 752911
 Email : info@keystonedesign.co.uk

PROJECT ADDRESS
**18 REGENT STREET
 BARNSELY, SOUTH YORKSHIRE**

PROJECT TITLE
CONVERSION OF PROPERTY

DRAWING TITLE
PROPOSED SECOND & THIRD FLOOR LAYOUT

Client	HOMES BY HOLMES LTD	Scales	1:100@A1
Drawn	LM	Checked	Date 07/06/21

DRAWING No. **A021/143/P/02** Revision **B**

THIS DRAWING & CONTENTS ARE THE PROPERTY OF KEYSTONE DESIGN ASSOC LTD. UNAUTHORISED REPRODUCTION OF THE WHOLE OR ANY PART THERE OF INFRINGES COPYRIGHT AND MAY LEAD TO PROSECUTION OF CIVIL PROCEEDINGS.
 H:\Documents\Drawings\2021\Regent Street 18 Barnsley