



Architects are to be notified of any discrepancies. Contractors must check all dimensions on site. This drawing is subject to copyright laws and is for use on this project only. This drawing is to be used solely for the information as titled only. For other information refer to the latest revision of any cross referenced drawings. To be read in conjunction with relevant design standards/protocols This is a colour drawing. In order to ensure any subsequent reproduction is viewed correctly it should be printed in full colour

No Survey Information Available. Shown As Indicative Only. TBC On Site By Contractor


- Key
- 1 Corrugated Metal Wall
 - 2 Corrugated Metal Roof
 - 3 Rollershutter and Steel Gates
 - 4 Concrete Blockwork

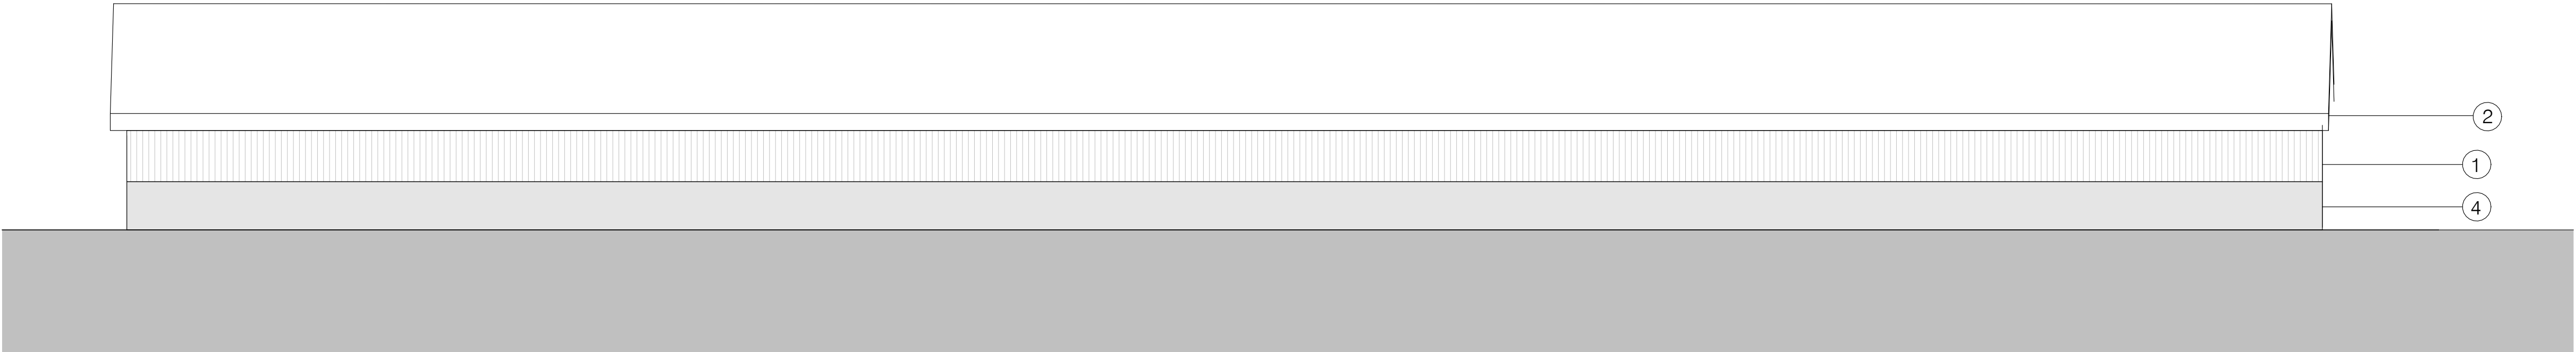

A Proposed South-East Elevation
1 : 100

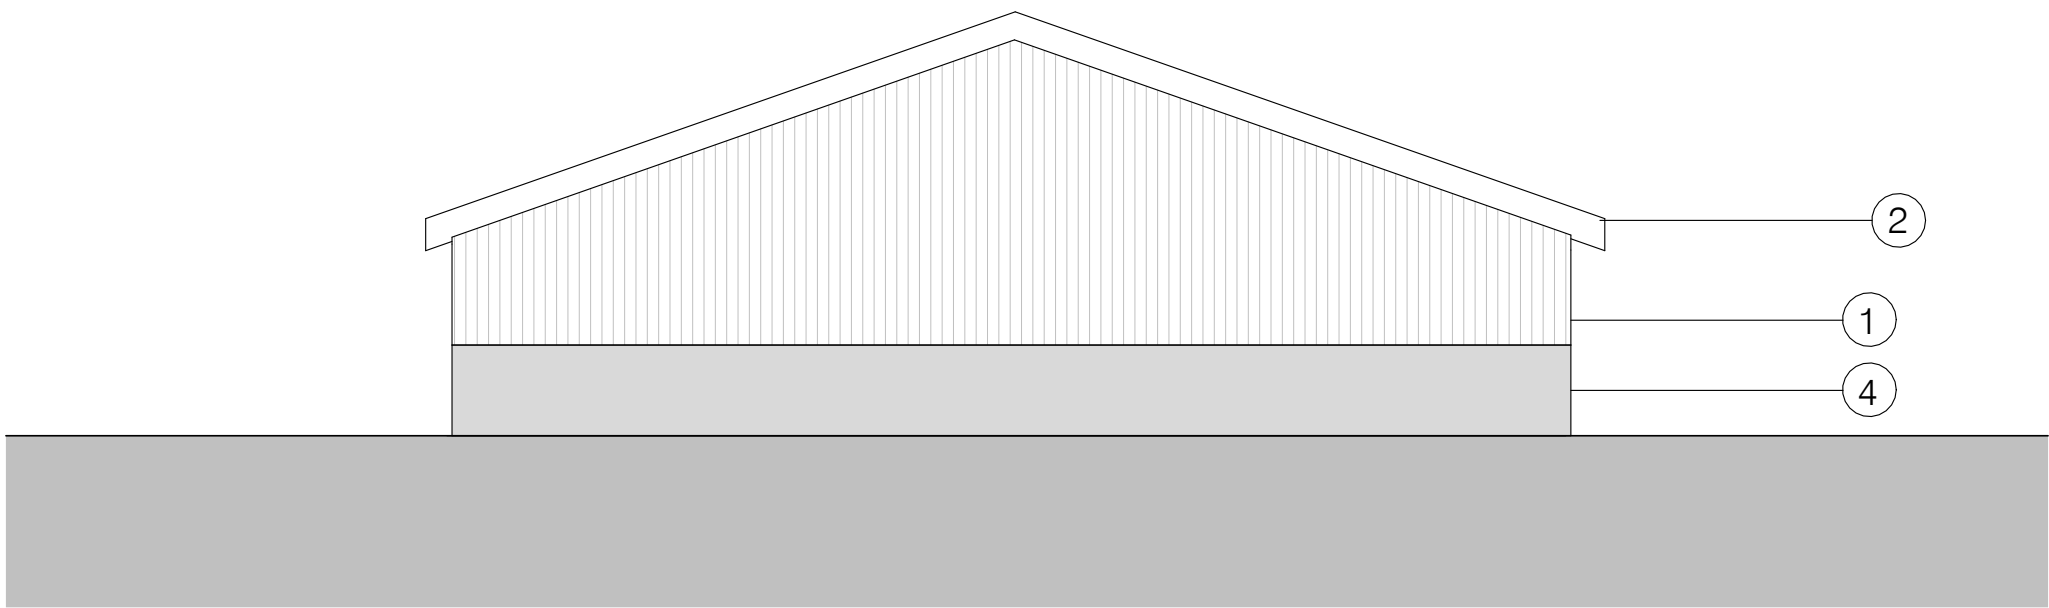


B Proposed South-West Elevation
1 : 100

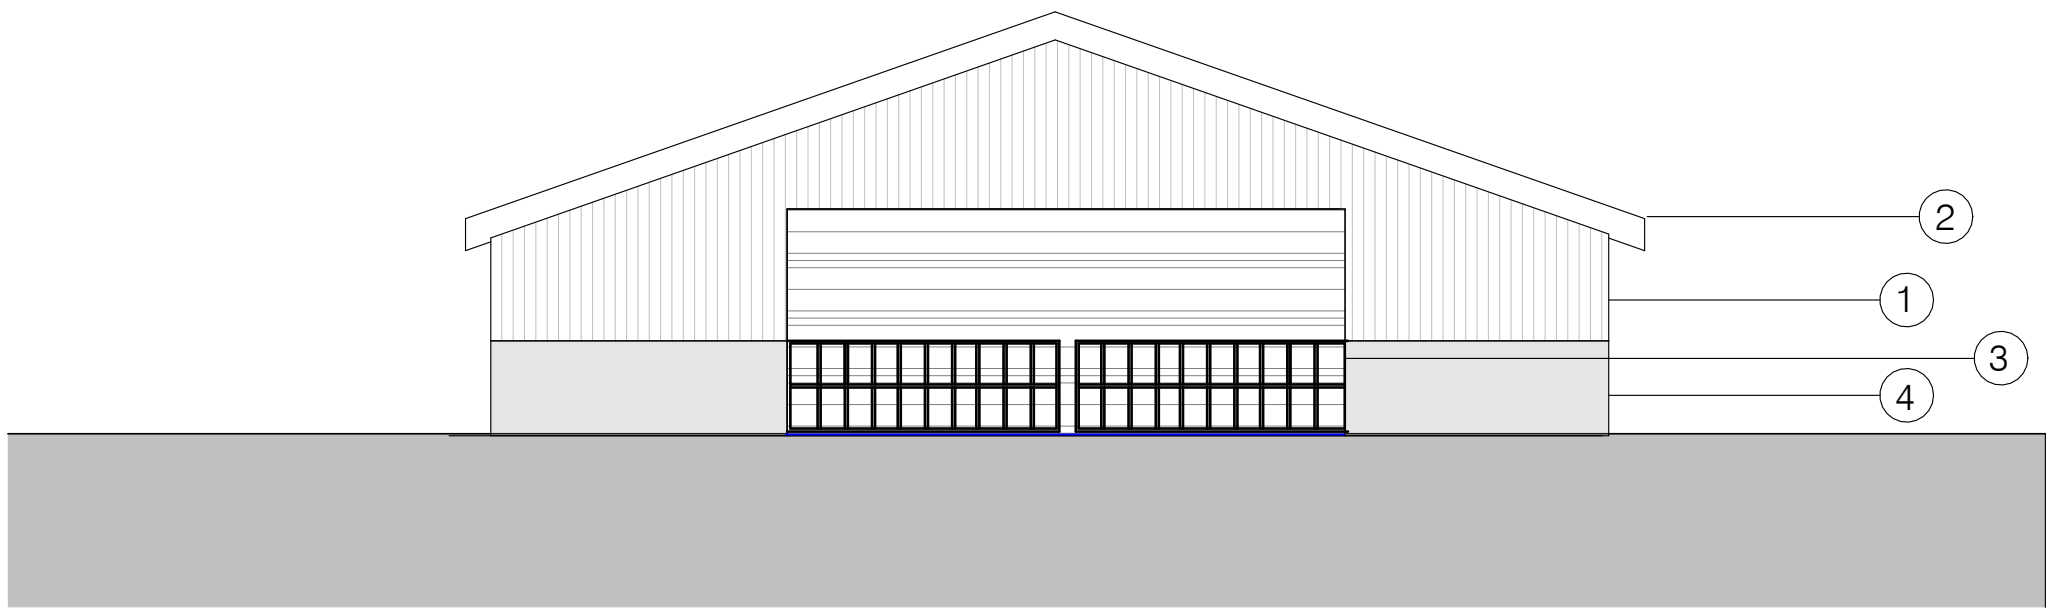

C Proposed North-East Elevation
1 : 100



D Proposed North-West Elevation
1 : 100

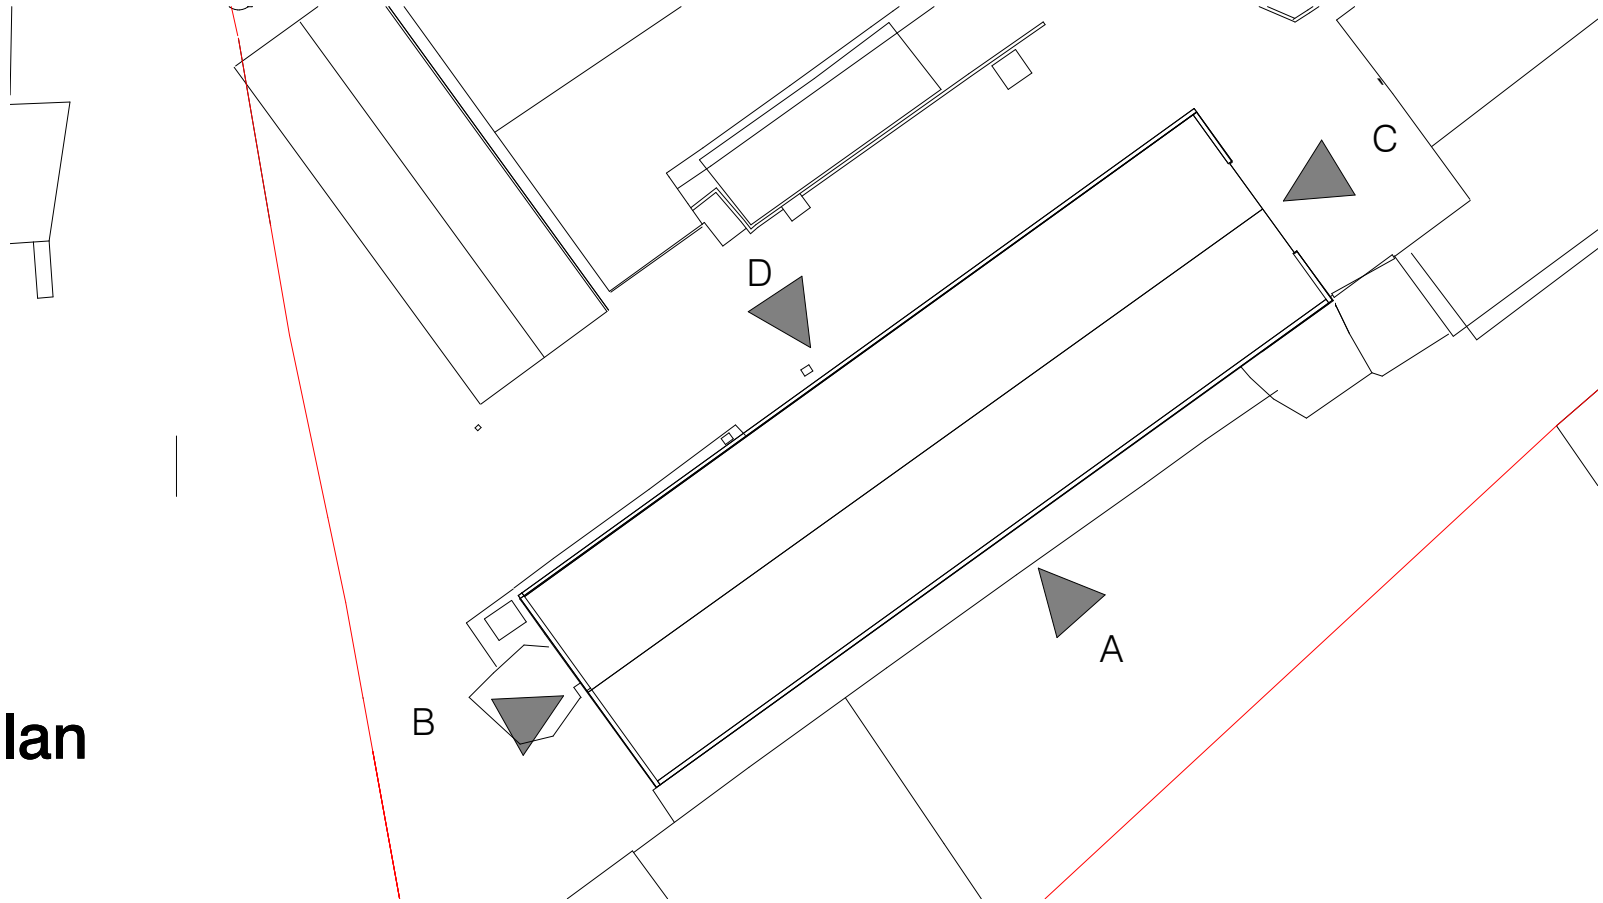

Key Plan
1 : 500

P02	Issued for Planning	19.03.24	MT
P01	Preliminary Issue	14.03.24	MT
No.	Revision	Date	Initis

Job

LILEY FARM

Drawing

Proposed Industrial Elevations

Client

MARSDEN DEVELOPMENTS

FRANK

SHAW

ASSOCIATES

LIMITED

ARCHITECTS