




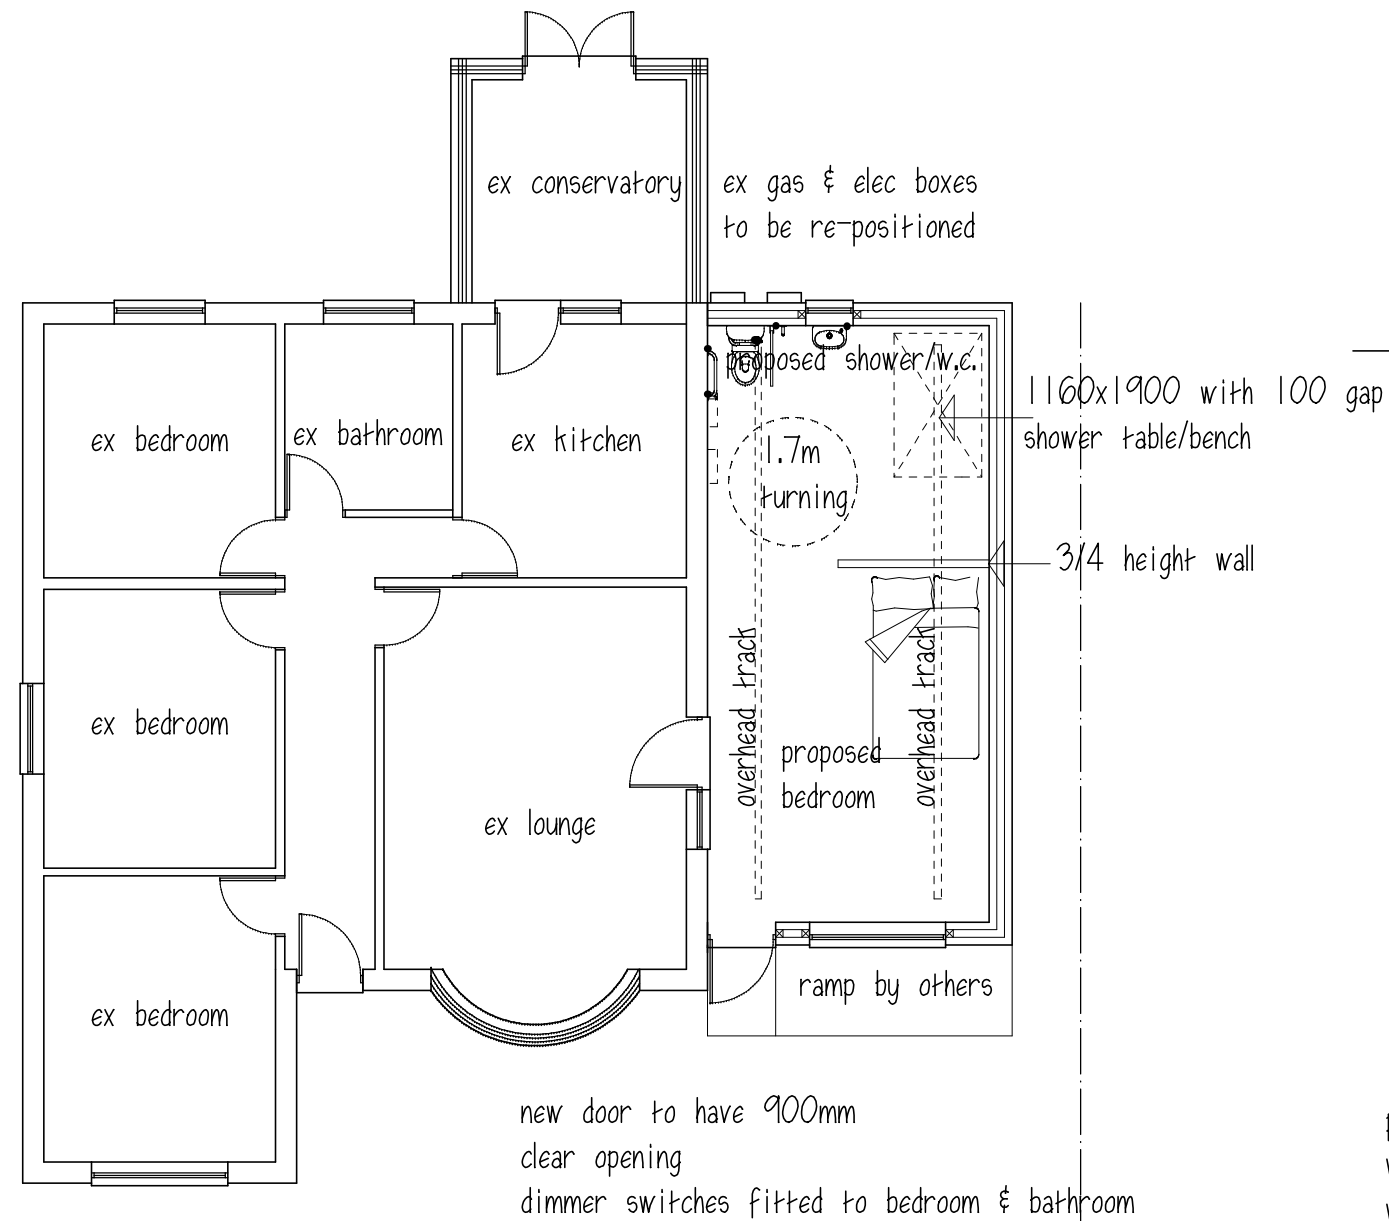


GROUND FLOOR

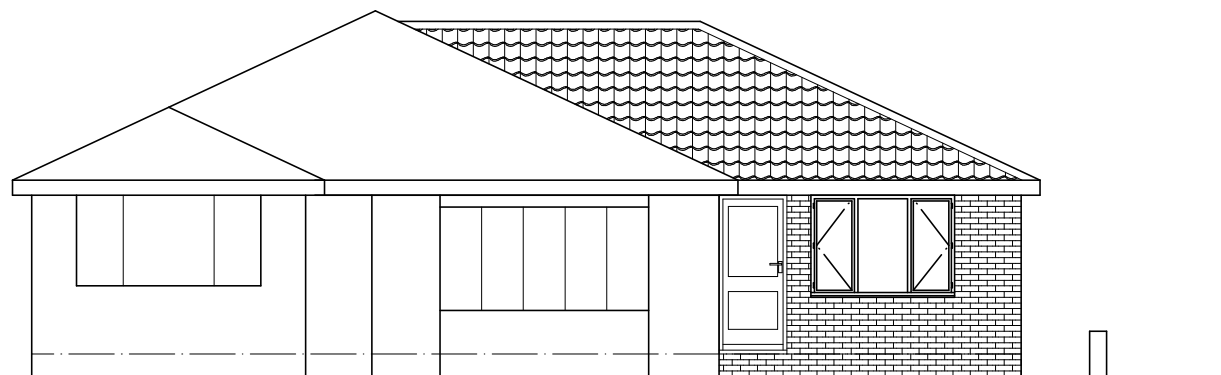

FRONT ELEVATION

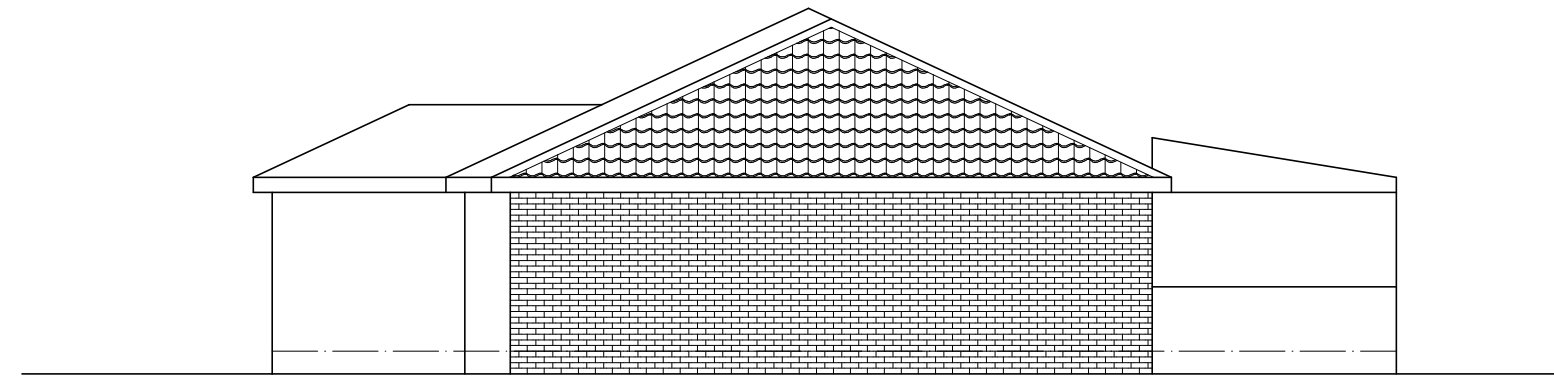

SIDE ELEVATION

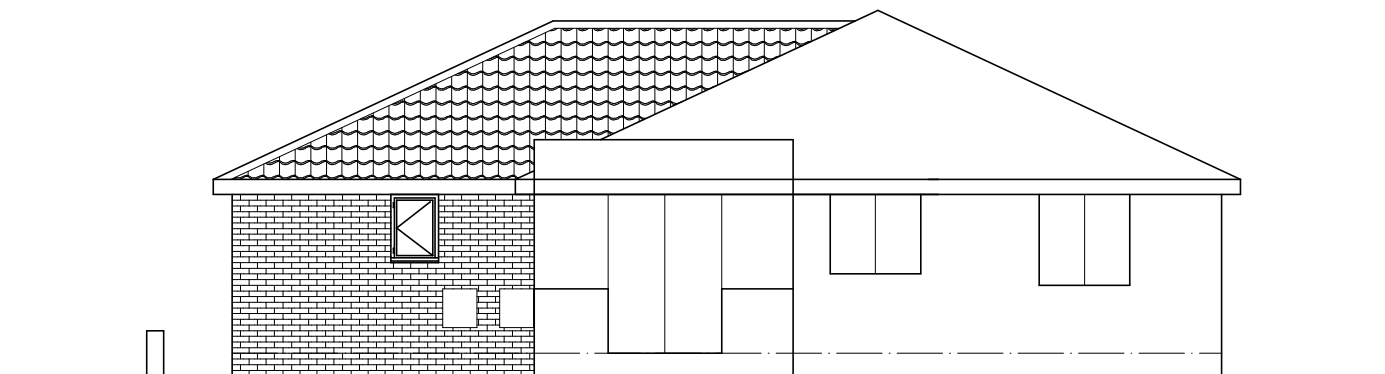

REAR ELEVATION

ROOF - concrete tiles to match
 WALLS - brick to match
 WINDOWS & DOOR - brown Upvc to match

Mr & Mrs O'NEILL

PROPOSED DISABLED SIDE
 EXTENSION

49 OVERDALE RD.
 WOMBWELL S73 0RZ

PLAN & ELEVATIONS

1:100@A3 JULY 2021


Peter Thompson

"Linwood"
 Barnsley Road

Dodworth

Barnsley S75 3JR

e-mail peter-thompson@hotmail.co.uk

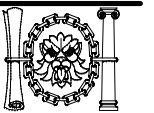

M.C.I.A.T.

t&f. 01226 201391

m. 07973251730