


Drawing No.	Rev No.
MJT001 -002	

SCALE BARS


1:100	1	2	3	4	5
1:200	2	4	6	8	10
1:500	5	10	15	20	25
1:1250	25	50			

DO NOT SCALE: Contractor to check all dimensions and report any omissions or errors

NOTES

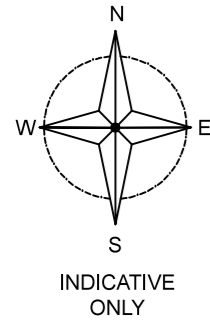

tre

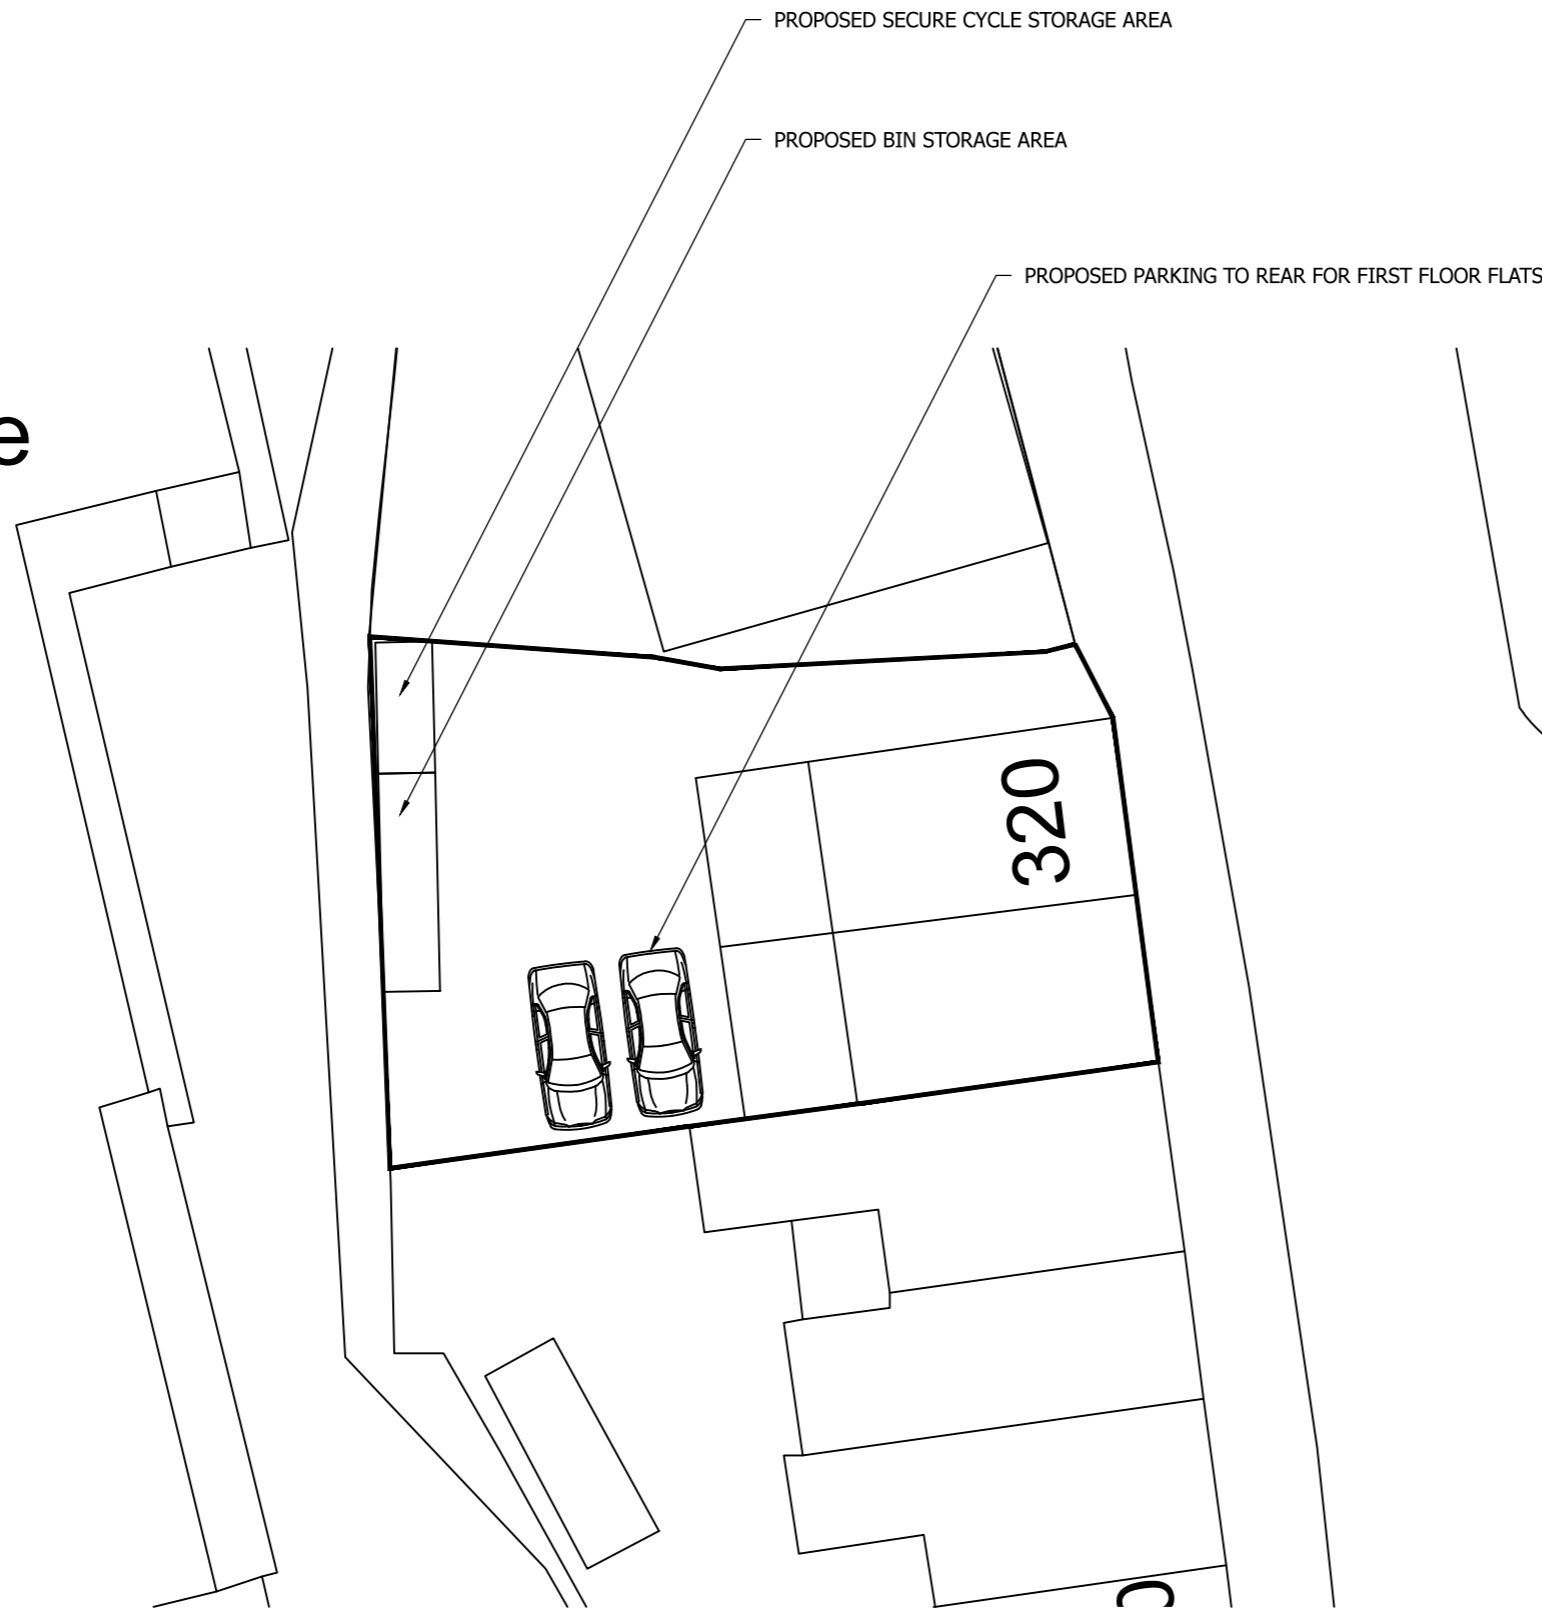

BLOCK PLAN
SCALE 1:200 AT A3

Rev	Description	By	Chk	App	Date
-----	-------------	----	-----	-----	------

JRB DESIGNS Ltd
1 Saville Road
Cudworth
Barnsley
S72 8LT
Tel: 01226 383542
Fax: 01226 380078
Mob: 07970 541192
Email: john@jrbdesigns.co.uk

This drawing is copyright. © jrbdesigns Ltd.

Client **MR. J TSE**

Drawing Title **BLOCK PLAN OF SITE**

Address **318 - 320 BARNESLEY ROAD
CUDWORTH
BARNESLEY
S72 8TD**

Project Title: **CHNAGE OF USE TO
4 APARTMENTS**

Purpose of Issue: **PLANNING**

Drawing Status **FIRST ISSUE**

Scale at A3 AS SHOWN	Drawn By JRB	Date 11/10/2024
Checked By	Date 11/10/2024	Approved By Date 11/10/2024

Project No. MJT001	Drawing No. 002	Revision -
------------------------------	---------------------------	----------------------

APPROVAL INFORMATION TENDER CONTRACT CONSTRUCTION