



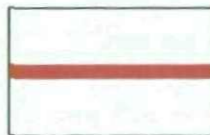

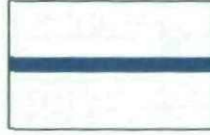


LEGEND

 Application Boundary.

 Adjoining land owned by BMBC.


REV.	DESCRIPTION.	DATE.		Design Risk Management Reference: CDM/		PROJECT Barsley Schools BSF				
						DRAWING TITLE Site Ownership Boundary				
						DRAWING No.	SCALE (A1)	DATE	DRAWN	CHKD
						B4PL_SPR_AWP_DR_94_BW_LL_11	1:2500	Oct '09	DH	JH
			Anthony Walker and Partners Limited Tel: 0191 233 0188		10 Summerhill Terrace Fax: 0191 261 1527 Email: info@awpenvironment.co.uk		Newcastle upon Tyne www.awpenvironment.co.uk		NE4 6EB www.awpenvironment.co.uk	

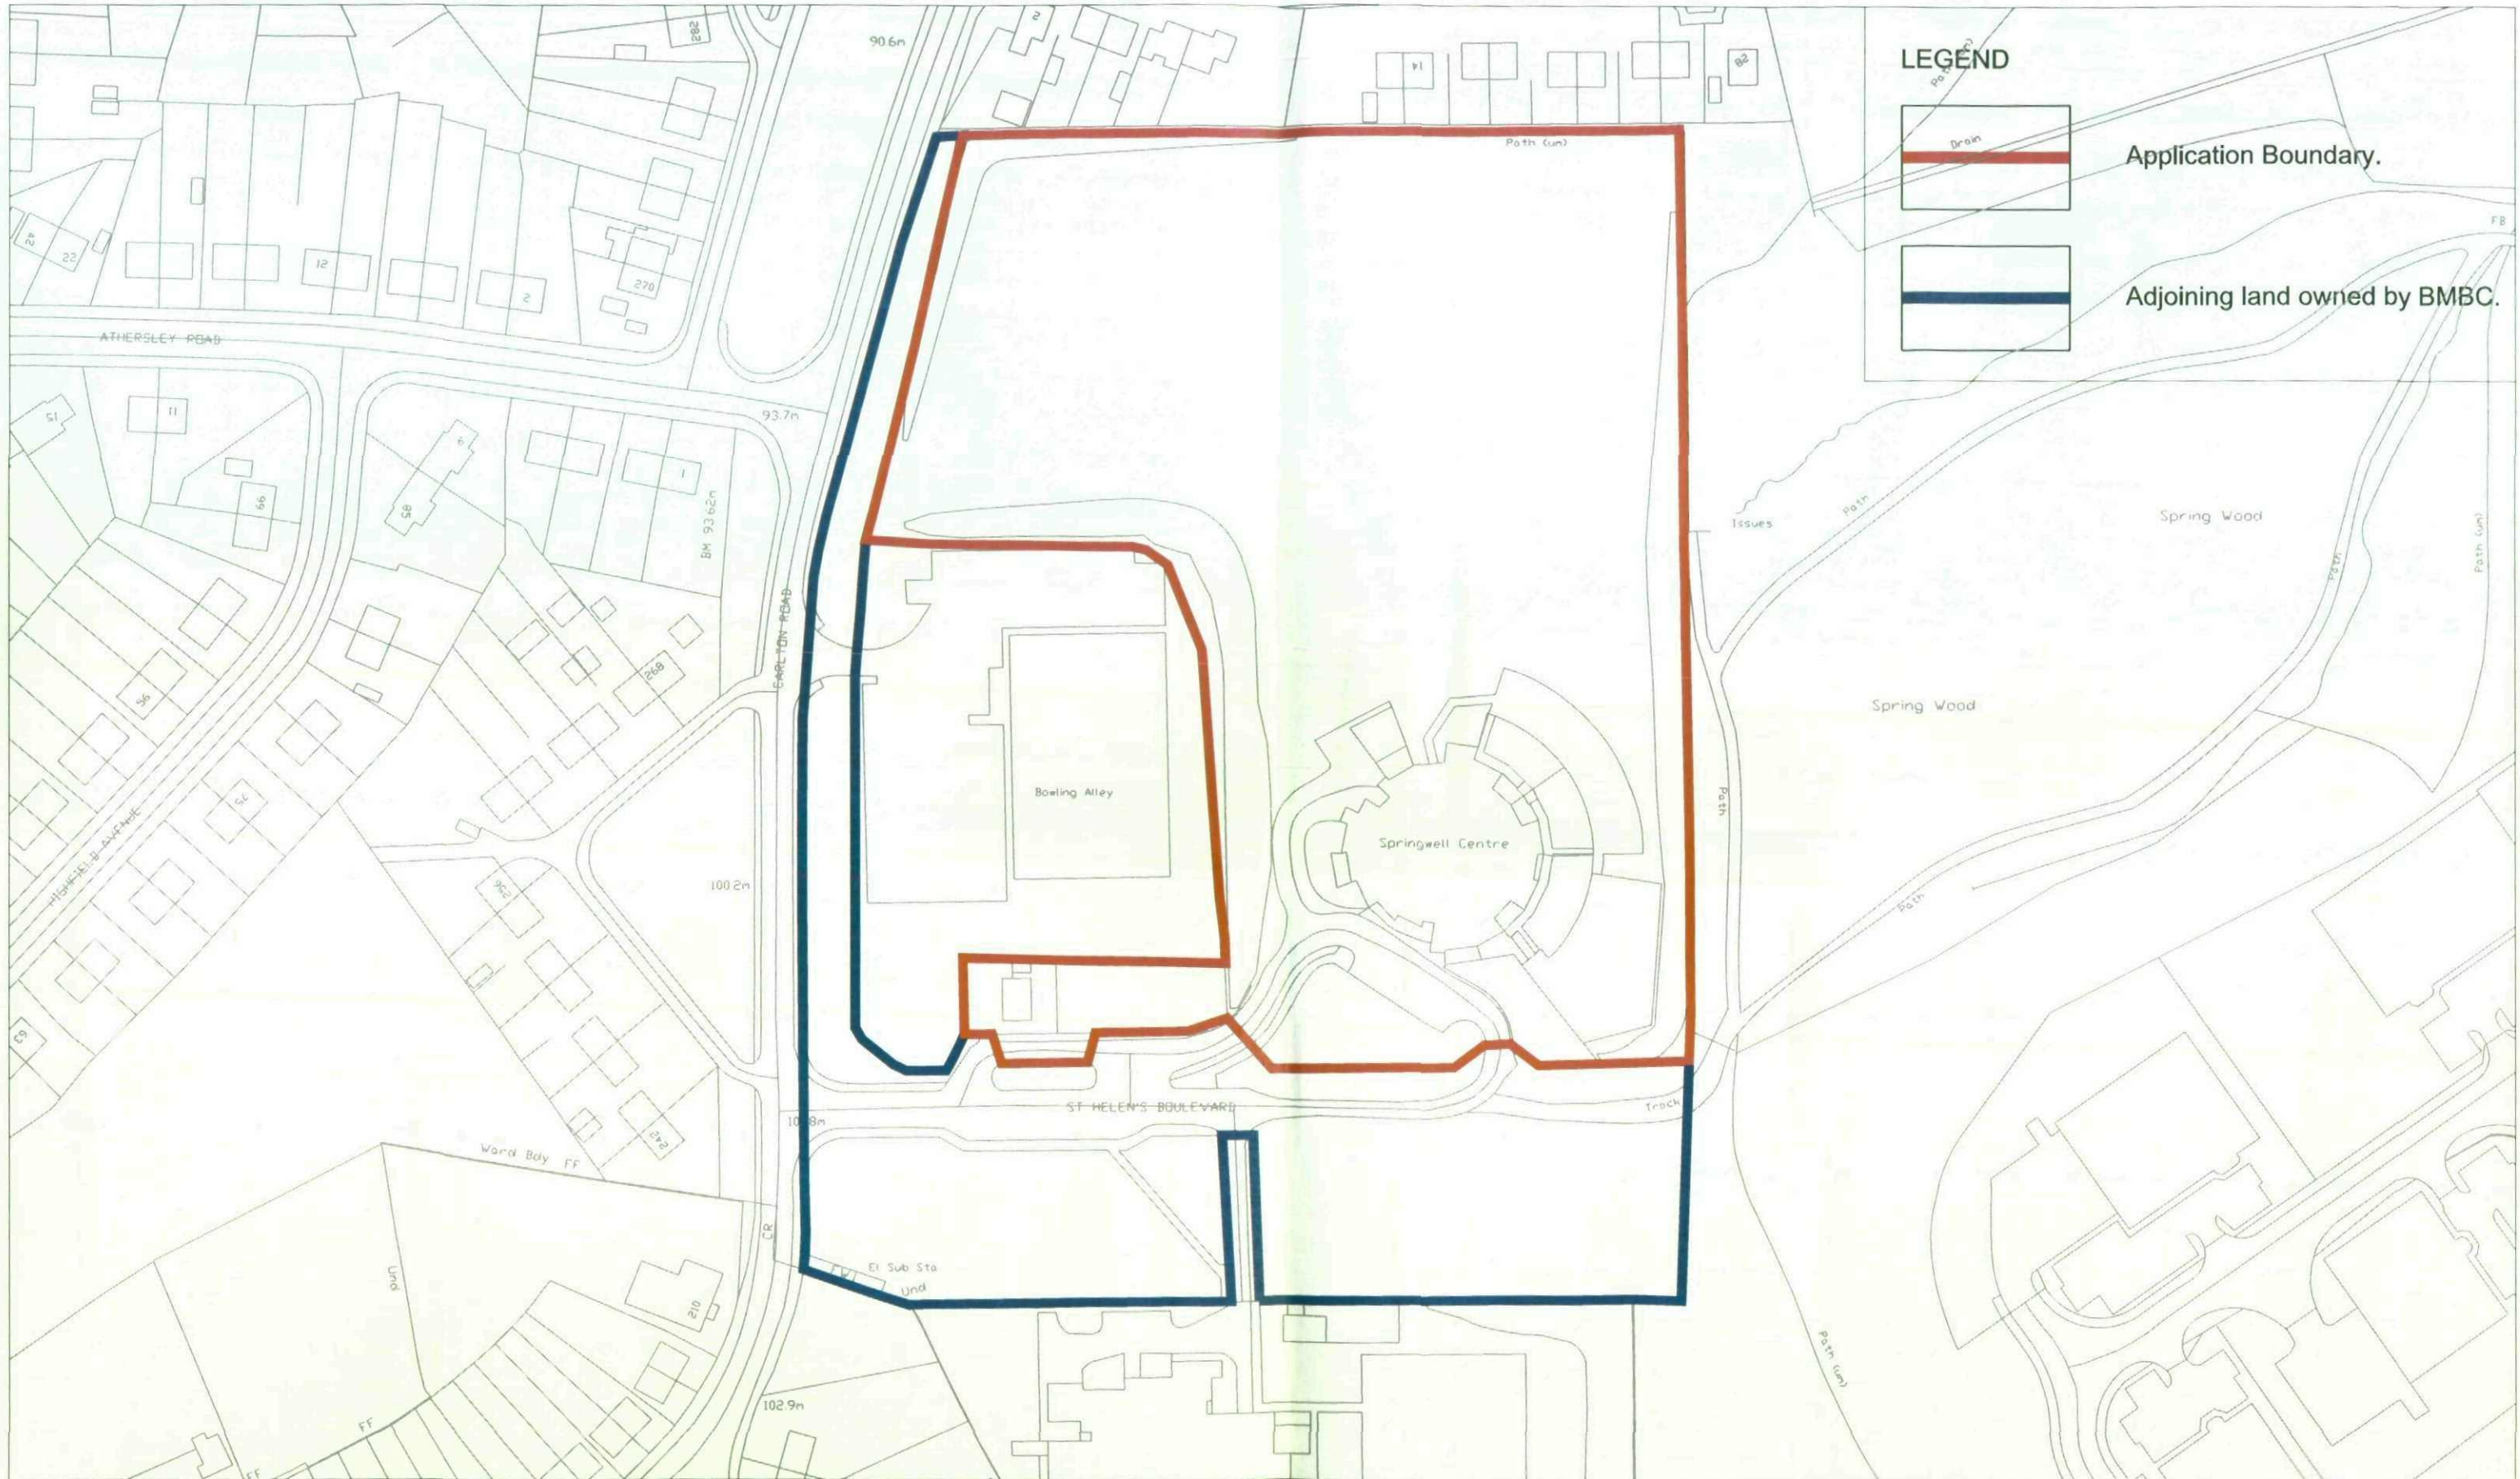

LEGEND




Application Boundary.

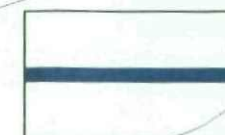

Adjoining land owned by BMBC.

REV.	DESCRIPTION.	DATE.
-		

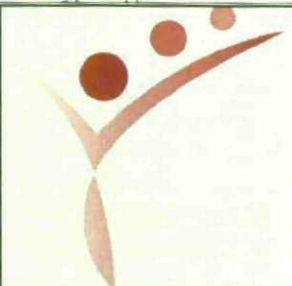

Design Risk Management Reference: CDM



PROJECT
Barnsley Schools BSF

DRAWING TITLE
Site Ownership Boundary

DRAWING No.
BP4L_SPR_AWP_DR_94_BW_LL_10

SCALE (A1)
1:1250

DATE
Oct '09

DRAWN
DH

CHKD
JH

Anthony Walker and Partners Limited
Tel: 0191 233 0188

10 Summerhill Terrace
Fax: 0191 261 1527

Newcastle upon Tyne
Email: info@awpenvironment.co.uk

NE4 6EB
www.awpenvironment.co.uk