





EXISTING BLOCK PLAN



PROPOSED BLOCK PLAN

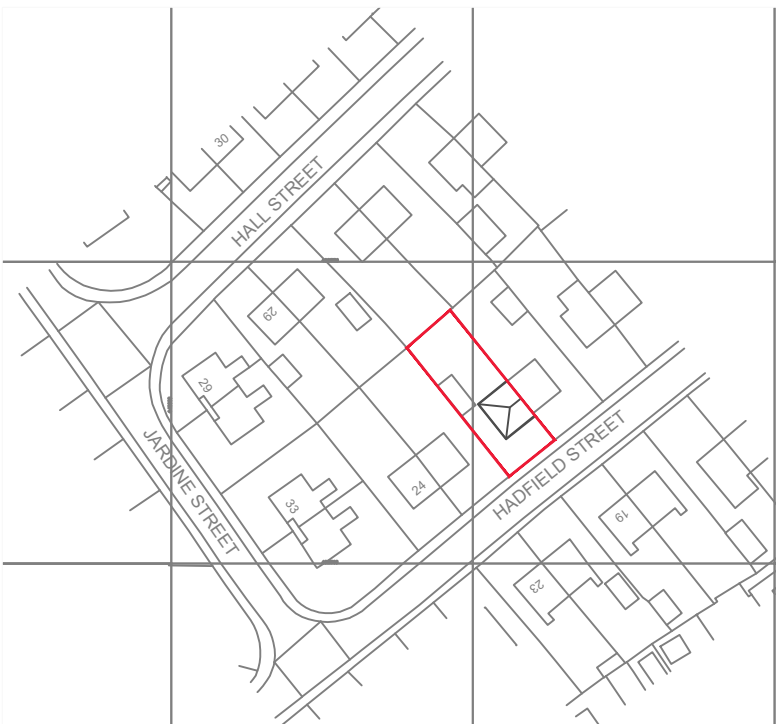

LOCATION PLAN 1:1250

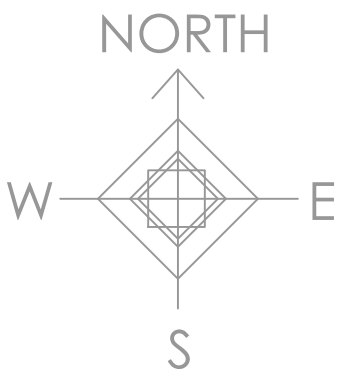

MR & MRS BEECHER 20 HADFIELD STREET WOMBWELL S73 0JR	
PLANNING APPLICATION TWO STOREY SIDE EXTENSION	
BLOCK PLAN LOCATION PLAN	SCALE: 1:500 1:1250
DATE: 05/2025	
DRAWING NO: 001	
PAPER SIZE A1	