




EXISTING PLAN
1:50

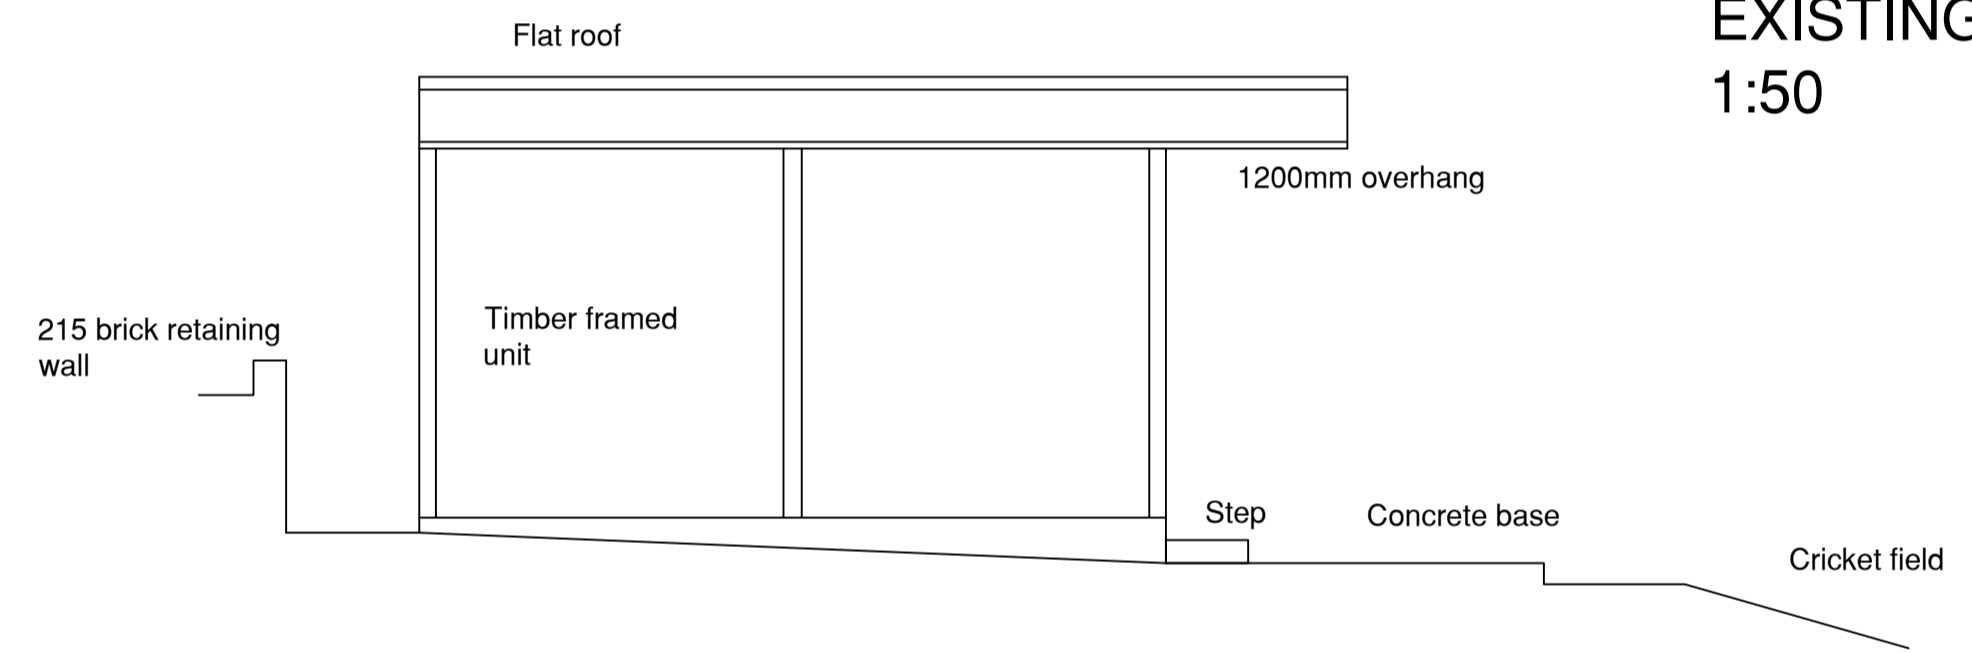


EXISTING SIDE
ELEVATION 1:50

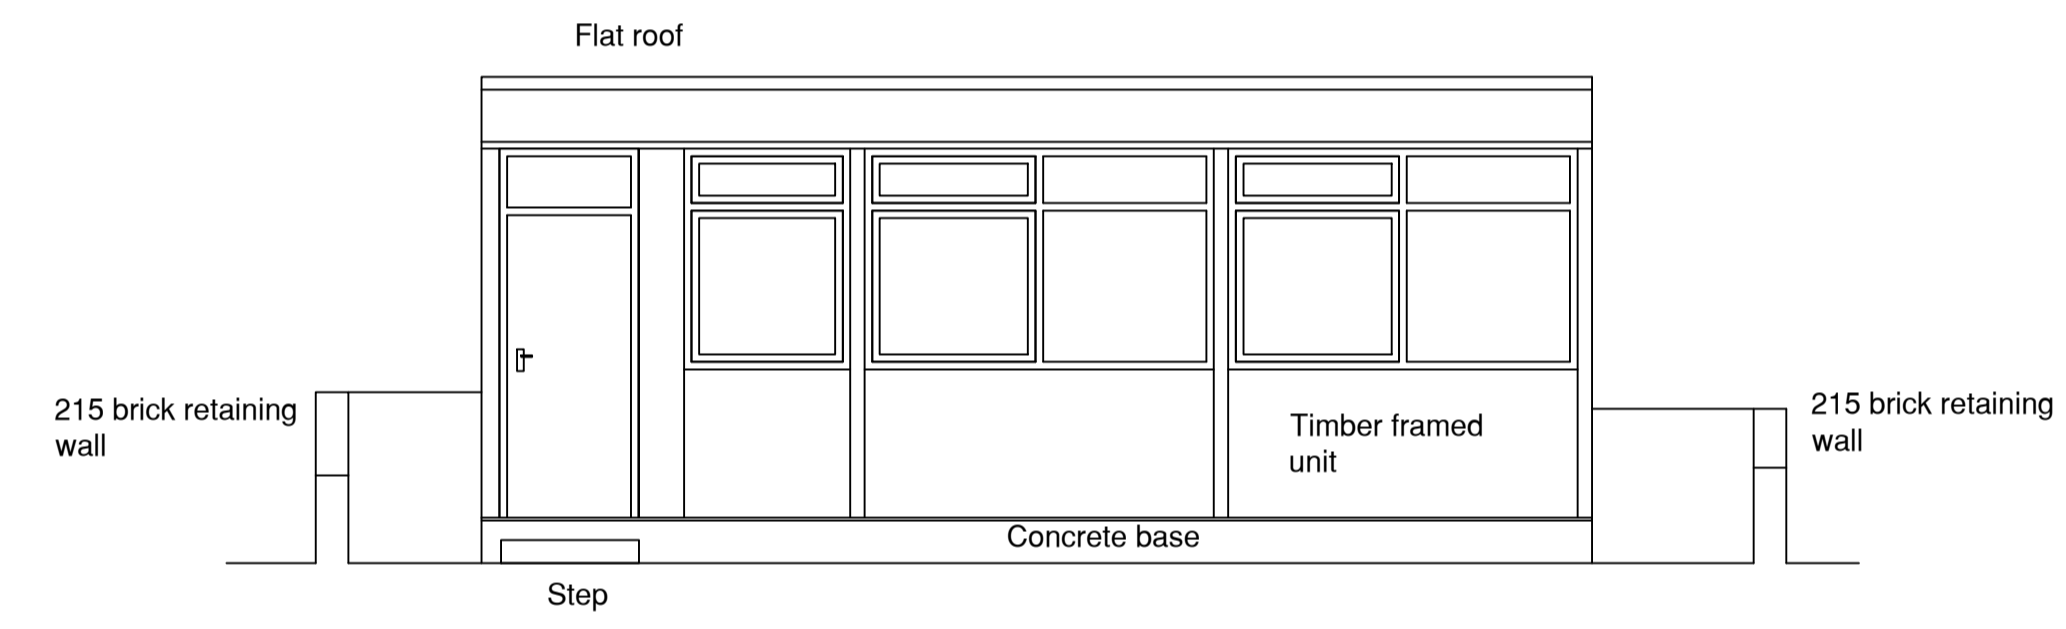

EXISTING FRONT
ELEVATION 1:50

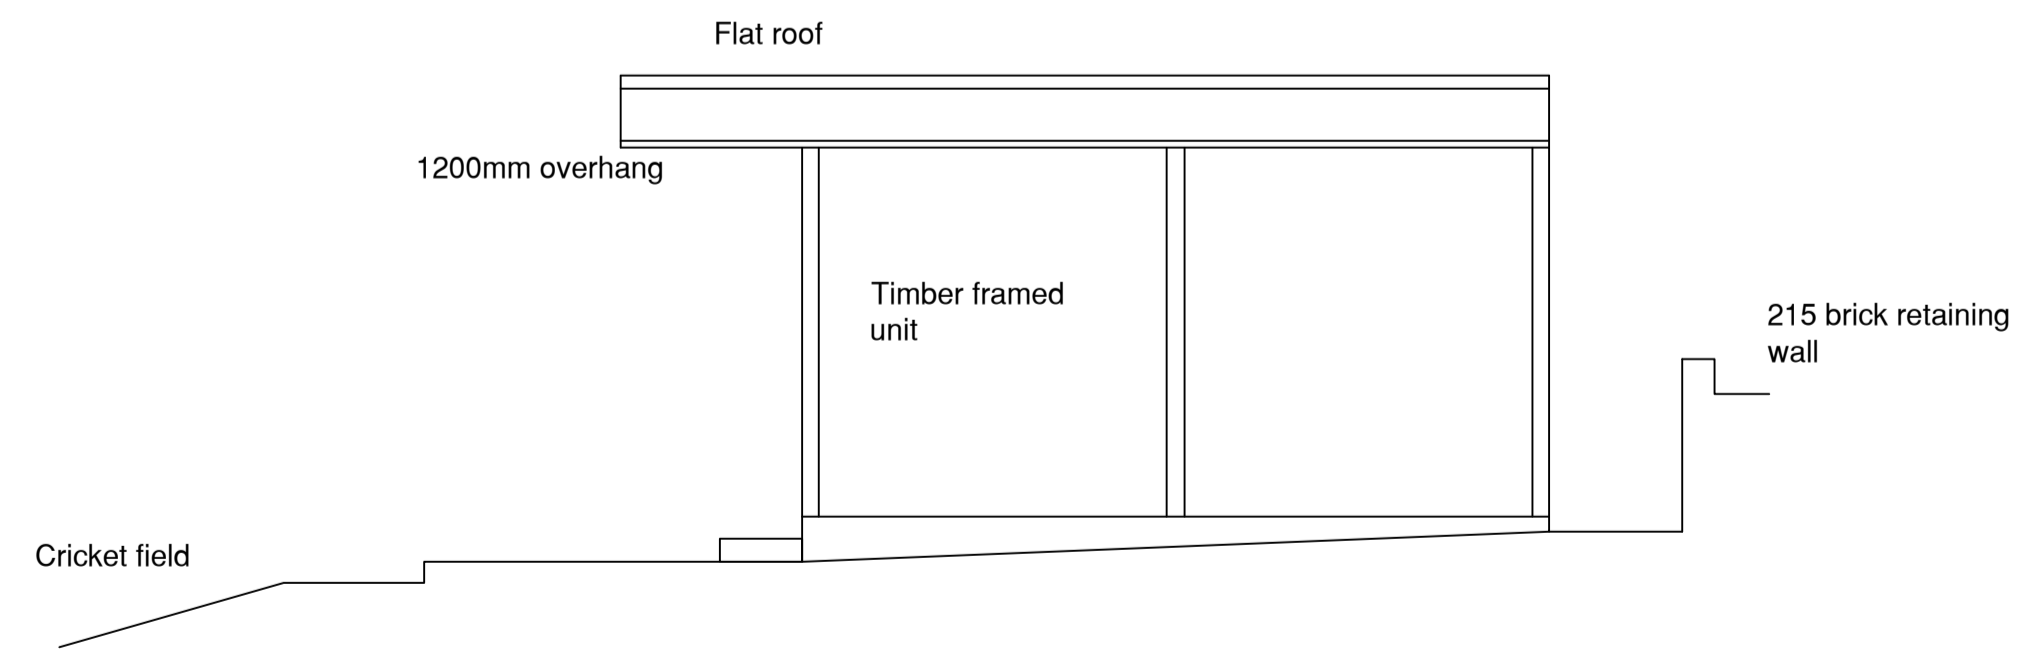

EXISTING SIDE
ELEVATION 1:50

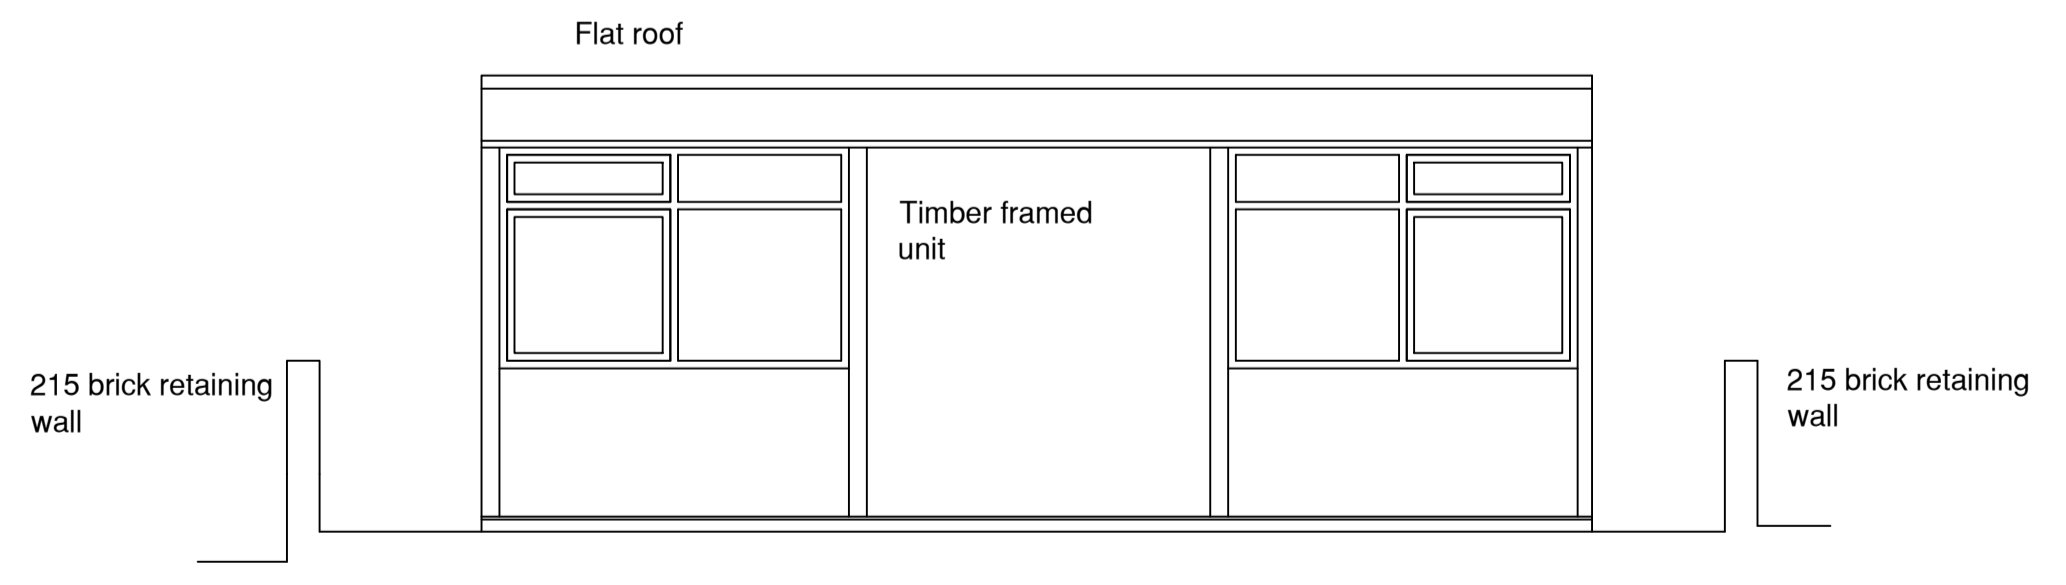

EXISTING REAR
ELEVATION 1:50

REVISED BY:	DATE:	CHECKED BY:	DATE:
SCALE BAR			
PURPOSE OF ISSUE PLANNING			
FILE STATUS CODE			
© COPYRIGHT NPS GROUP			A1
<small>Ordnance Survey mapping reproduced by permission of the Controller of Her Majesty's Stationery Office Crown Copyright. Ordnance Survey Licence No: 100022261</small>			
 NPS Property Consultants Ltd GATEWAY PLAZA SACKVILLE STREET, BARNSELY SOUTH YORKSHIRE, S70 9GG TEL: 01228 774605 FAX: 01228 774399 EMAIL: barnsley@nps.co.uk <small>Head Office: Leicester House, 18 Central Avenue, St Andrew's Business Park, Newark, Notts, TN 0168 79000 Fax: 01632 700011 Other Office locations can be found on our website: www.nps.co.uk</small>			
Property Design and Management Services			
CLIENT Higham Cricket Club			
PROJECT Higham Cricket Club New cricket pavilion			
TITLE Existing plans			
SCALES 1:50	DATE 18-07-16	DRAWN PHEPP	CHECKED
FILE / DRAWING NAME	ZONE	LEVEL	TYPE
PROJECT NR	-	-	PL A
UNIQUE NR	200	REV CODE	