


PROPOSED ELEVATION C  
SCALE 1:200

0 2m 4m 6m 8m 10m 20m  
SCALE 1:200 IN METRES

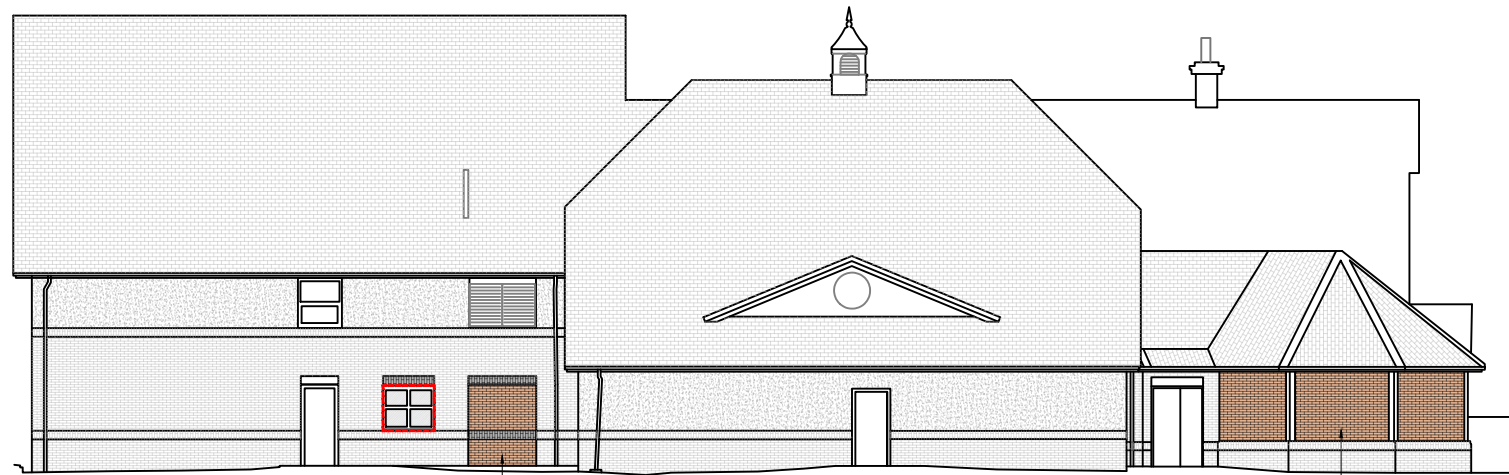


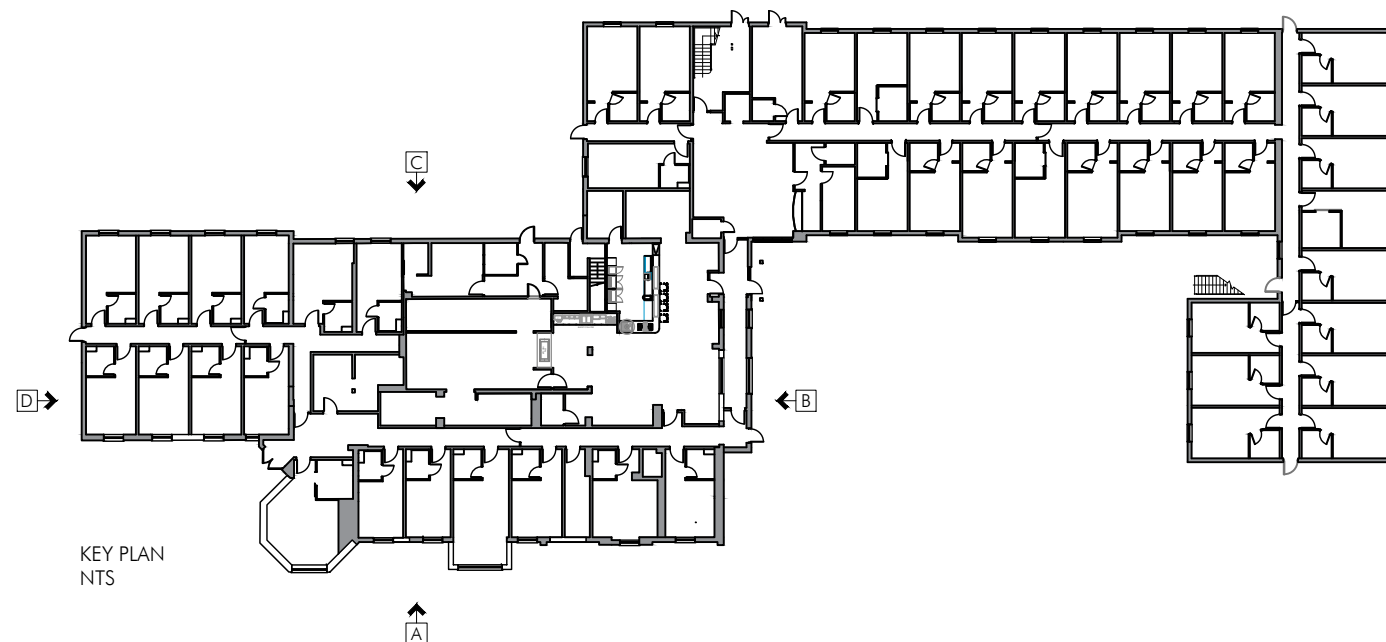
PROPOSED ELEVATION D  
SCALE 1:200

EXISTING DOOR OPENING  
TO BE INFILLED


EXISTING CONSERVATORY GLAZING  
TO BE INFILLED WITH BRICKWORK  
TO MATCH EXISTING

0 2m 4m 6m 8m 10m 20m  
SCALE 1:200 IN METRES

 RED DASHED BOX INDICATES NEW WINDOWS TO BE  
INSTALLED IN NEW OR EXISTING LOCATIONS



KEY PLAN  
NTS

PLANNING ISSUE	CA	PLANNING ISSUE	18.06.24	PD
	DRAWN	REVISION	DATE	VER
	PROJECT PREMIER INN EXTENSION WITH BREAKFAST ROOM PREMIER INN BARNSELY DEARNE VALLEY			
	TITLE PROPOSED ELEVATIONS SHEET 2 OF 2			
SCALE 1:500 @ A3				
JOB No P1104	DRAWING No SK305	REV /	 ARCHITECTS & DESIGNERS	
7 Buxton Road West, Disley, Stockport, Cheshire, SK12 2AE Website: www.allisonpike.com		Telephone: 01663 763000 Facsimile: 01663 766772 Email: studio@allisonpike.com		
© Allison Pike Partnership Limited.				