



EXISTING CROSS SECTION XX

Datum 130.000

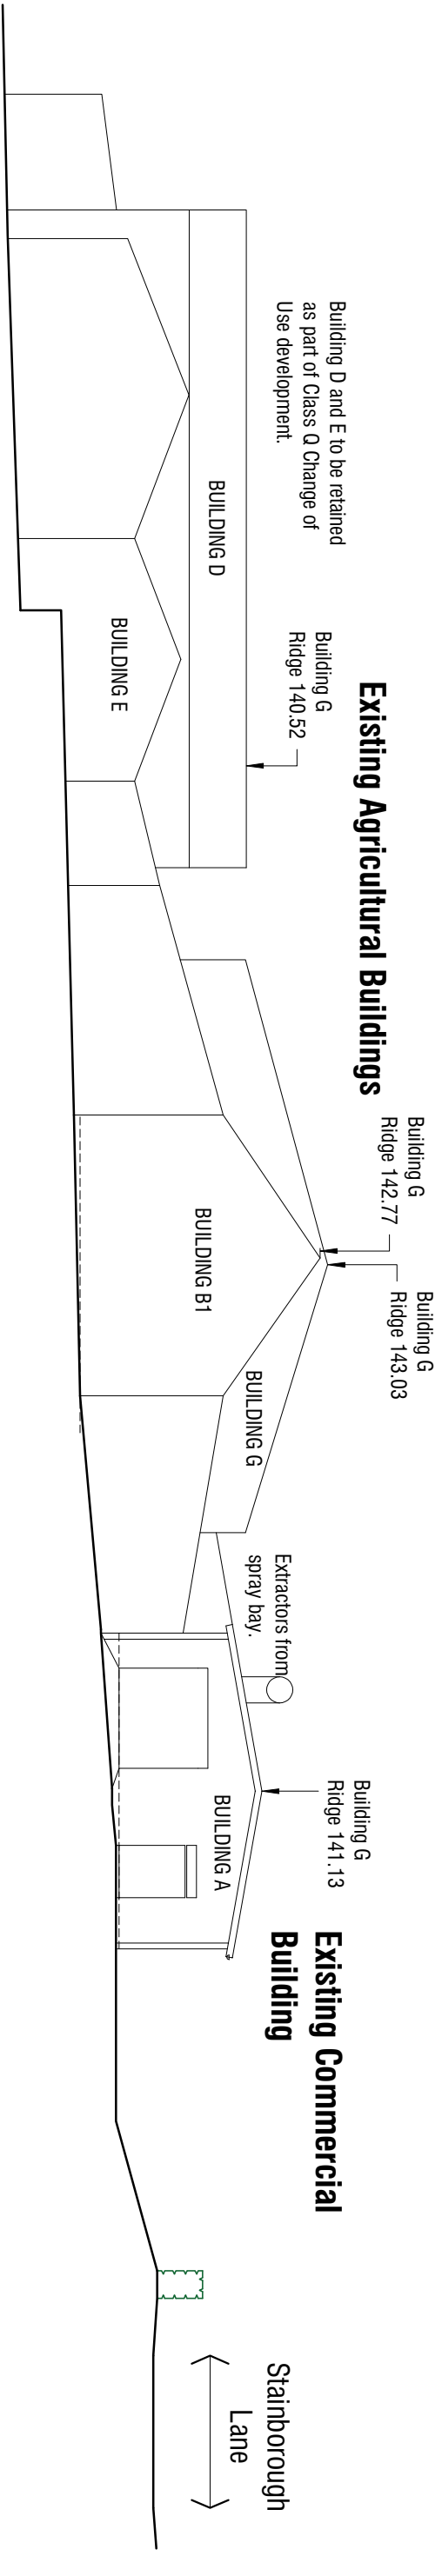


EXISTING CROSS SECTION YY

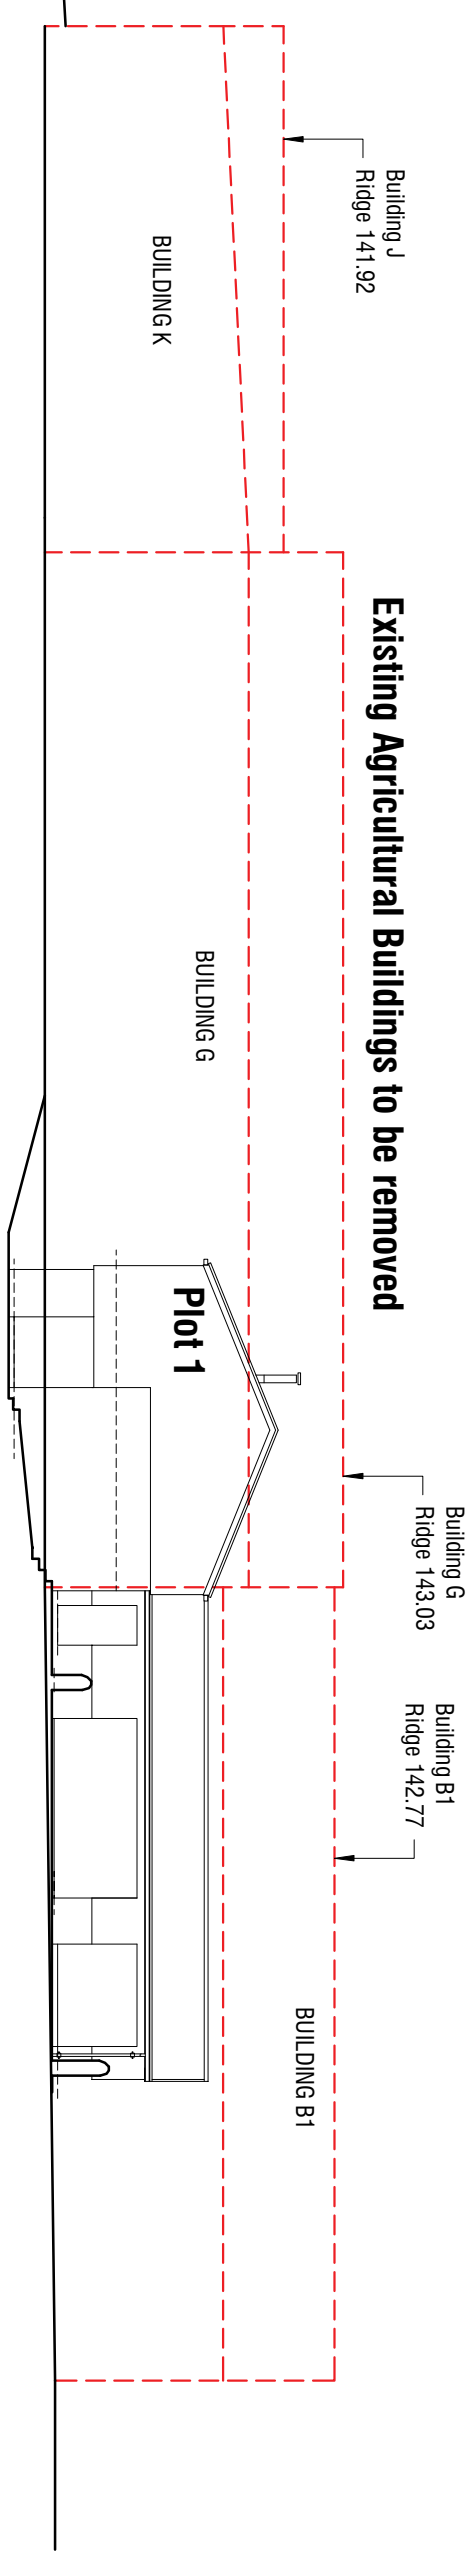

PROPOSED CROSS SECTION XX

Datum 130.000

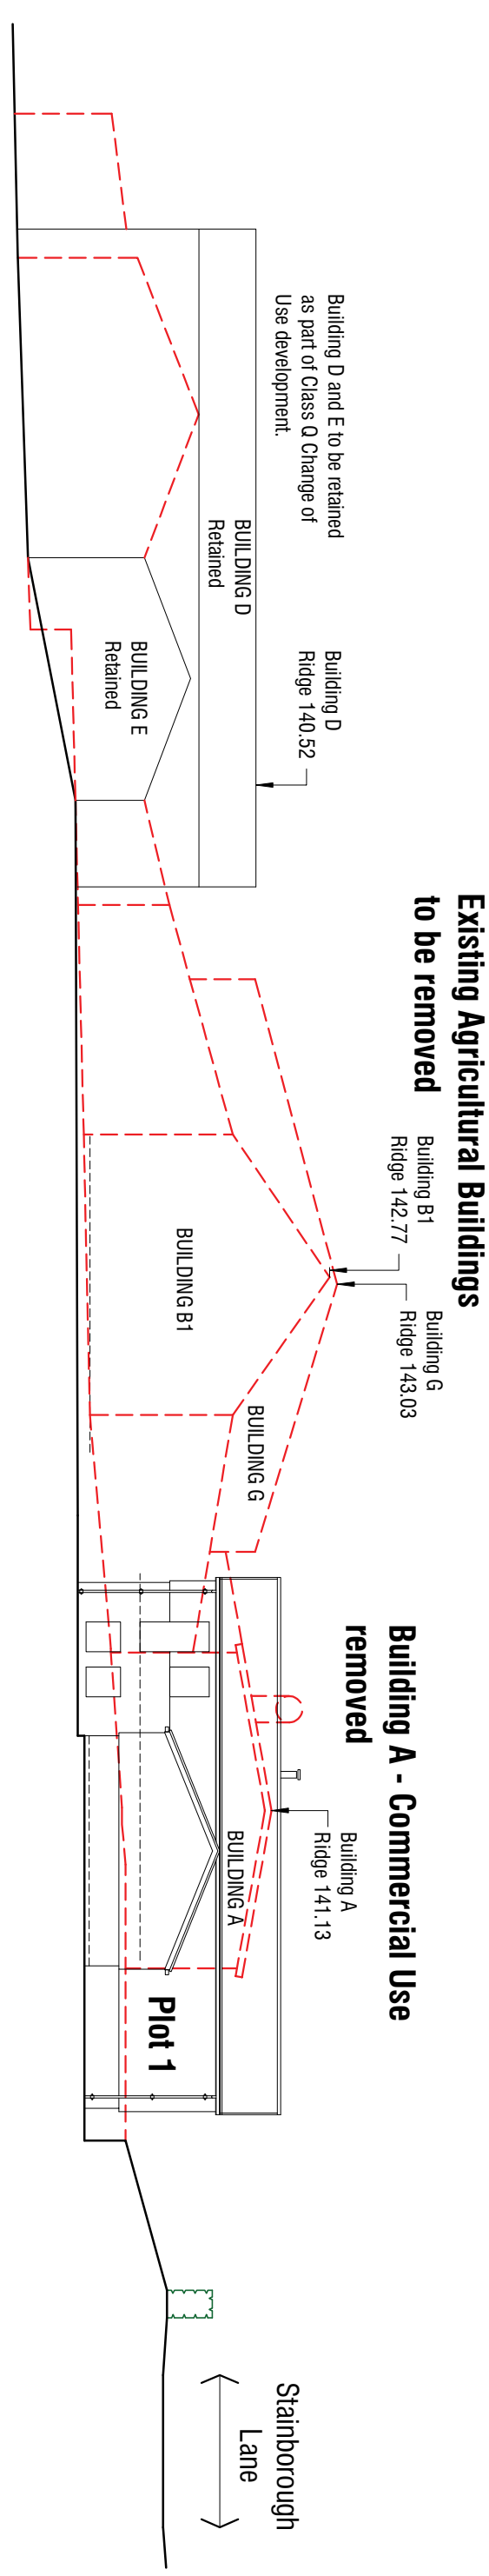

PROPOSED CROSS SECTION YY

- Buildings to be removed
- Buildings to be retained - Plot 2
- New Building - Plot 1



Demolition Plan

Manor Farm
Stainborough Lane
Hood Green
Barnsley

AS PROPOSED

Demolition Plan and Sections

mbcoohdesign
architectural design and building consultants

Barnsley, South Yorkshire
T: 01228 262626
E: info@mbcoohdesign.co.uk

Scale: 1:500 (1:100 @ A1) Datum: M8
Date: OCT 2020 Ref: 20.05
Dwg No: **P5** Rev: 1

Copyright reserved. All Rights Reserved. No part of this document may be reproduced without written permission from mbcoohdesign.