


The general contractor is responsible for the verification and accuracy of the information provided. It is to be understood that any discrepancy of any kind is the responsibility of the contractor.

The date of information provided in a computer copy of the drawing shall be printed to not convey any information that is not conveyed by the paper copy.


Revisions:

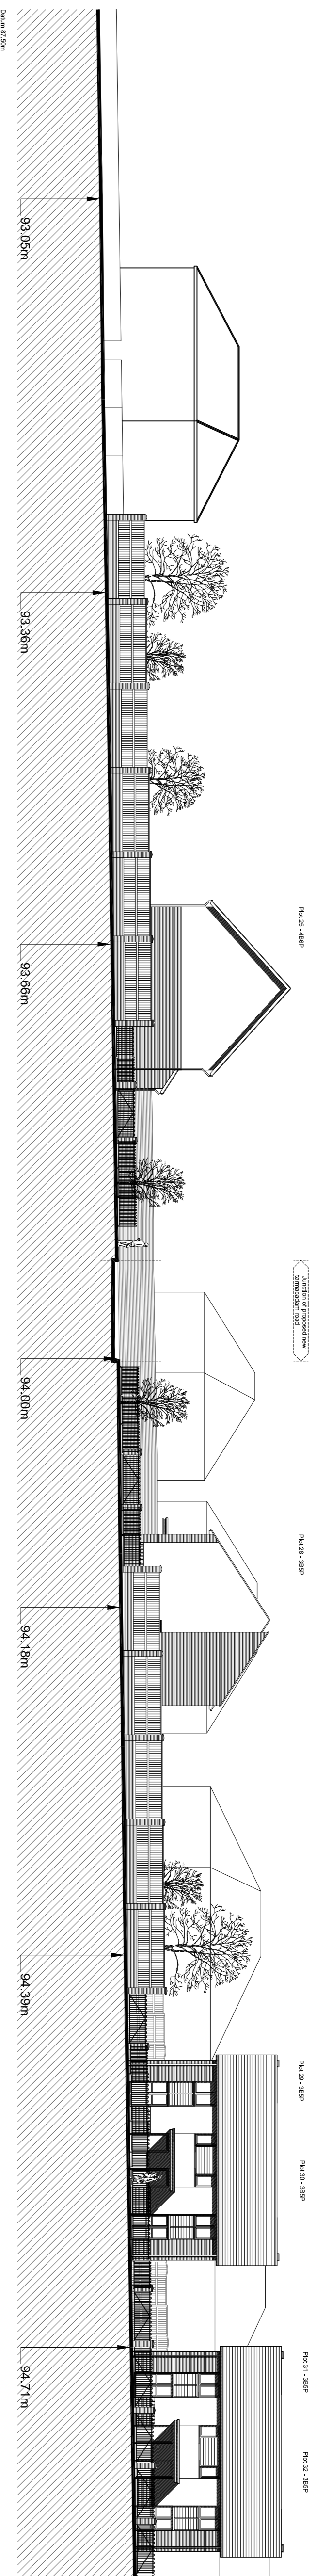

Section F-F (New Lodge Crescent)



Section G-G (New Lodge Crescent)

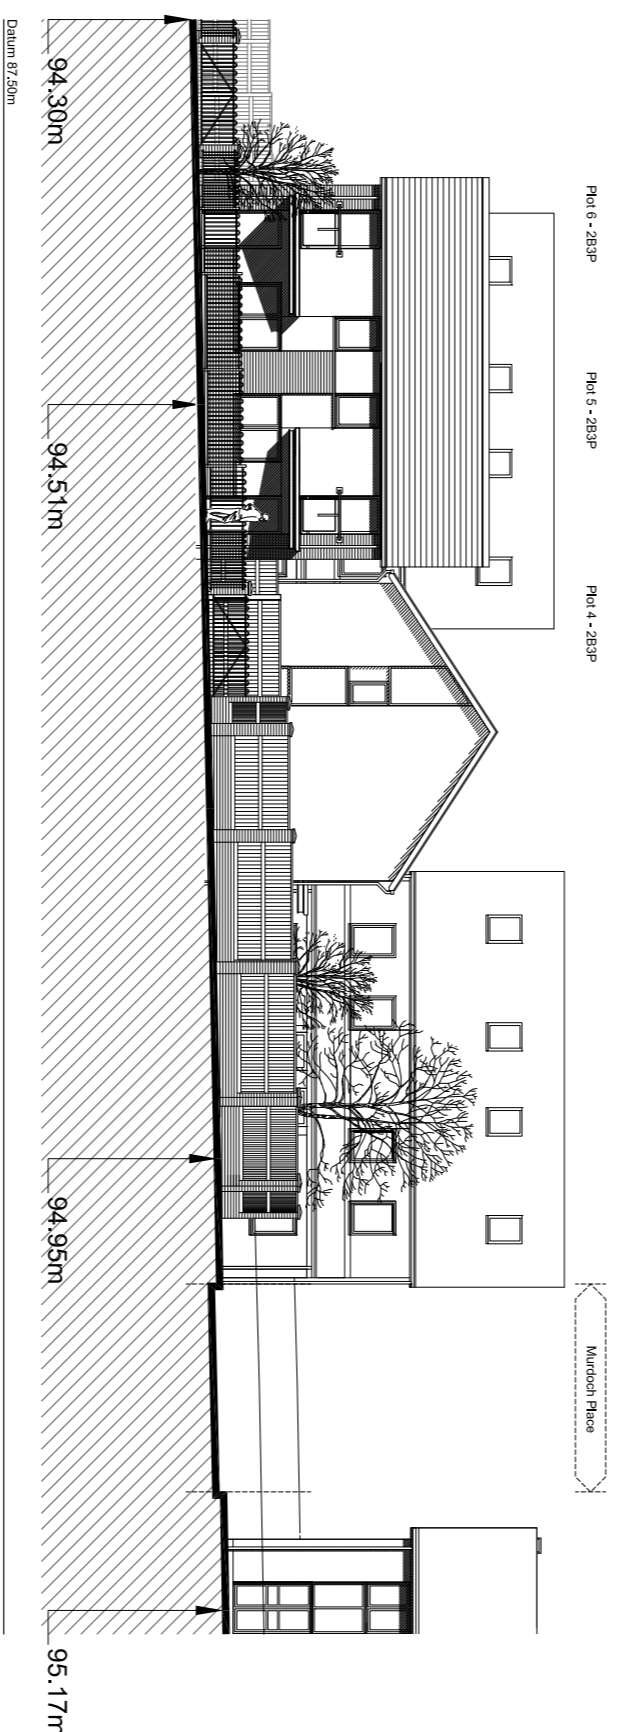


Section H-H (Standhill Crescent)



Section I-I (Murdoch Place)



1:200 SCALE BAR

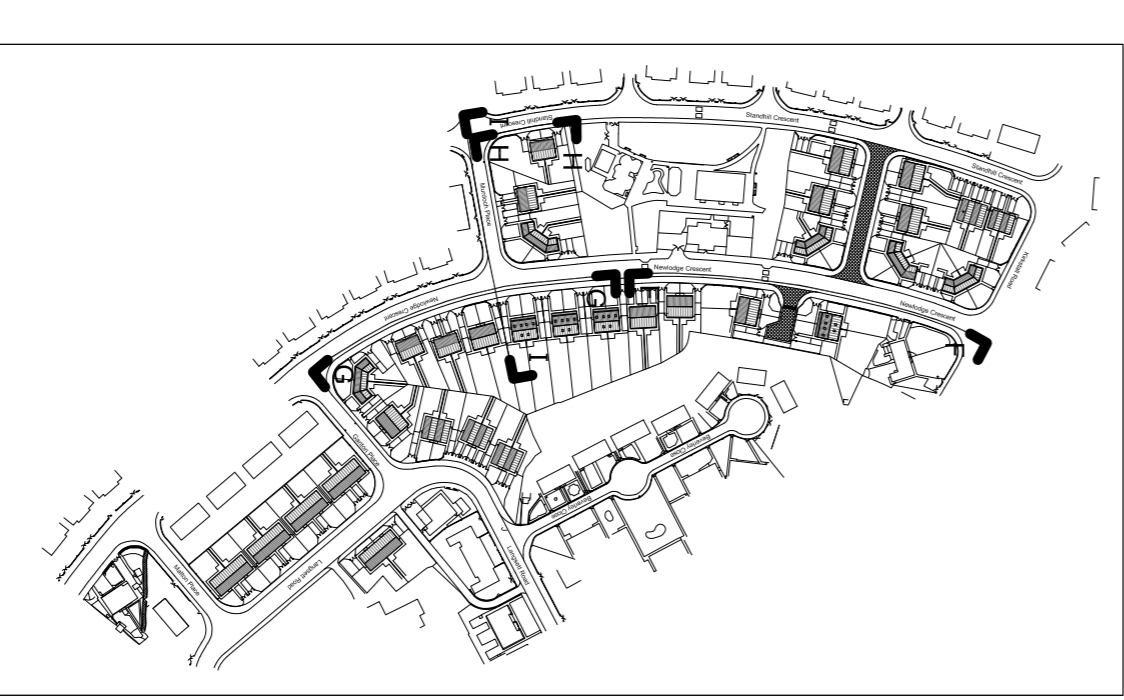

drawing status

- approved
- contribution
- preliminary
- record
- information
- comment
- binder

Scale 1:200 @ A1

Date JULY 2008

Drawn C. ODDY

Design 21/21/5/211

Site Sections 2 of 3

Newlodge Crescent, Phase 1

Barnsley

Woodhill, Woodhill Lane, Leeds LS28 5NY. TEL: 0113 239 3414, FAX: 0113 256 9488, E-MAIL: architects@cccmh.wsm.com

