

PLANNING DRAWING - EXISTING SIGNAGE






FRONT ELEVATION (Part) Scale 1:100 @ A3



PLANNING DRAWING – PROPOSED SIGNAGE

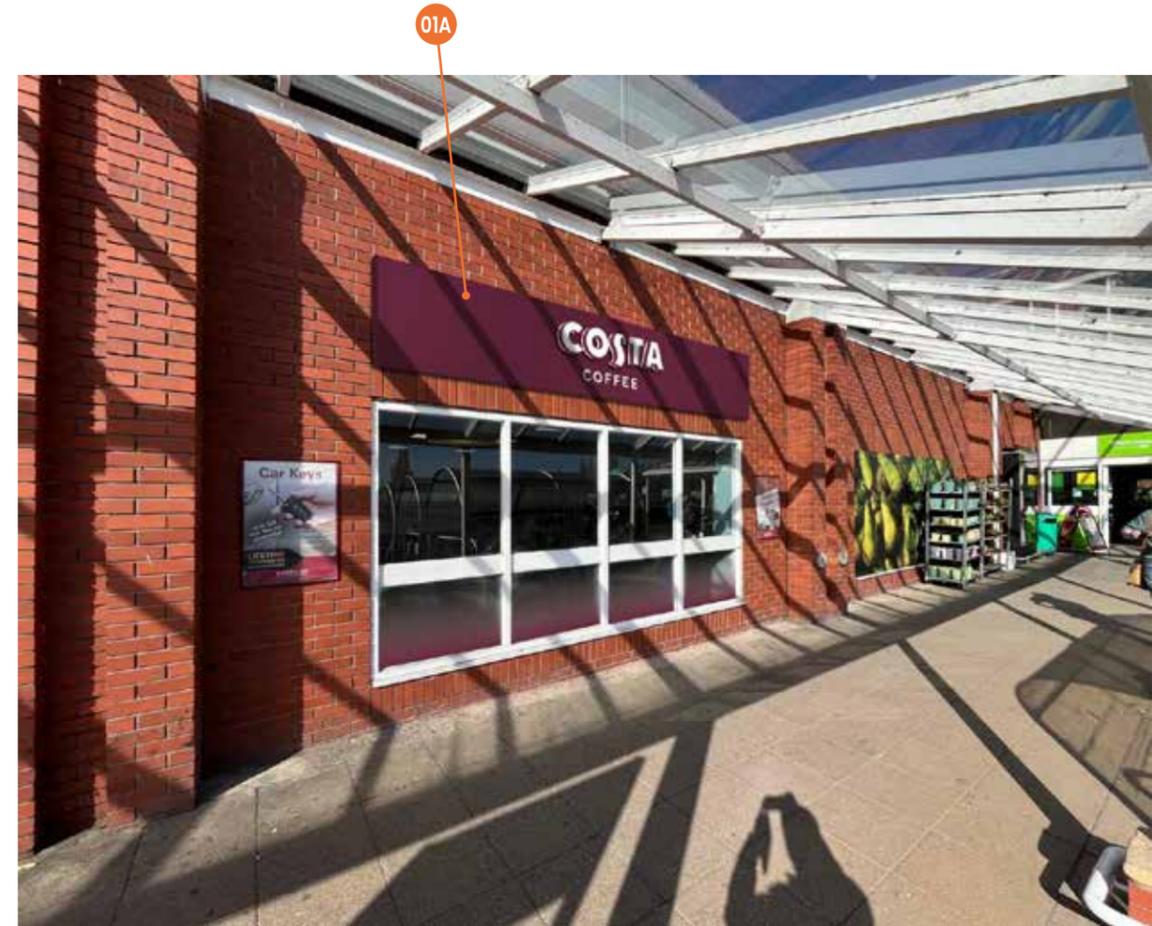


ashleigh®


COPYRIGHT:
THE ATTACHED DESIGNS AND ILLUSTRATIONS ARE INTENDED SOLELY FOR
AND SHOULD ONLY BE USED BY THOSE TO WHOM THIS DESIGN SPECIFICATION IS ADDRESSED
THE CONTENTS ARE STRICTLY PRIVATE AND CONFIDENTIAL
ANY FORM OF REPRODUCTION, DISSEMINATION, COPYING, DISCLOSURE, MODIFICATION OR
DISTRIBUTION IS STRICTLY PROHIBITED WITHOUT THE PRIOR WRITTEN CONSENT OF
ASHLEIGH SIGNS LTD (COMPANY NO: 1325086)
REGISTERED ADDRESS:
ASHLEIGH HOUSE, BECKSBIDGE ROAD, NORMANTON INDUSTRIAL ESTATE, NORMANTON, WF6 1TE

COSTA COFFEE
ASDA BARNSELY
BARNSELY SUPERSTORE
OLD MILL LANE
BARNSELY, S71 1LN

193942 (REV D)
14/07/25 – SRL
Page 3 of 8

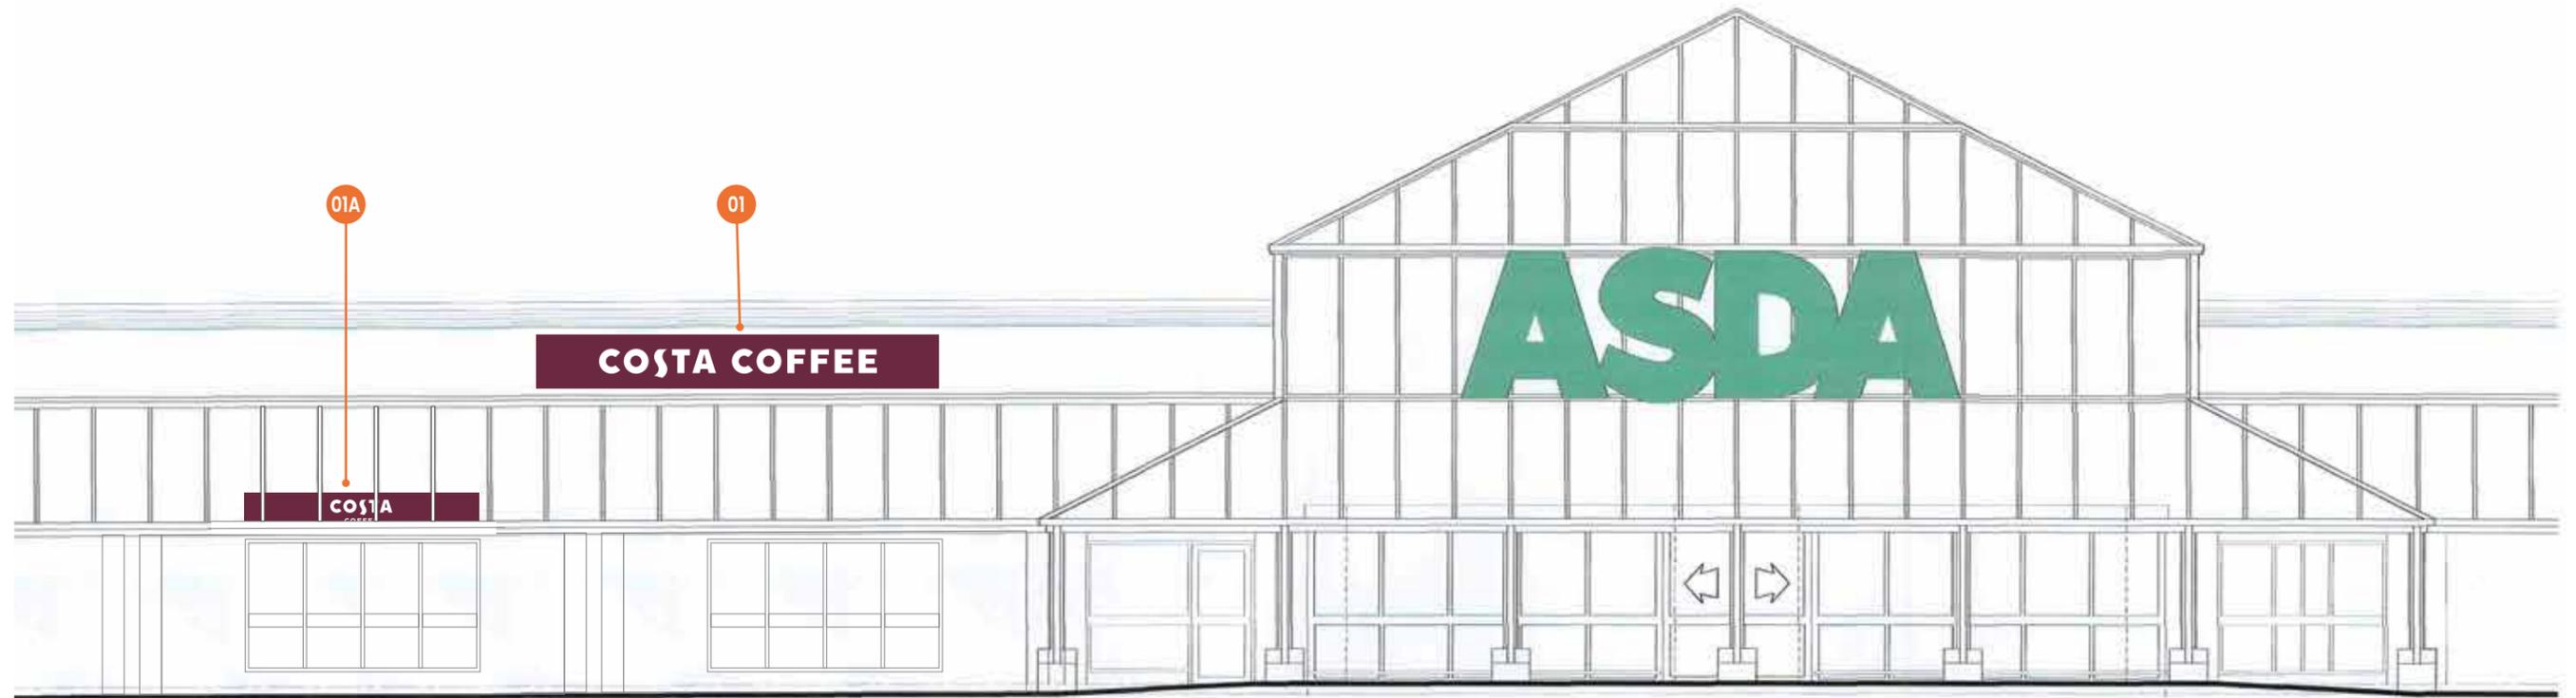

FRONT ELEVATION (Part) Scale 1:100 @ A3

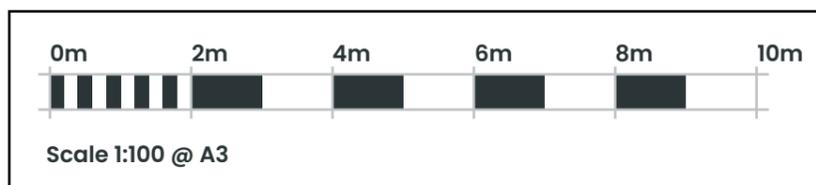

ashleigh®

COPYRIGHT:
THE ATTACHED DESIGNS AND ILLUSTRATIONS ARE INTENDED SOLELY FOR
AND SHOULD ONLY BE USED BY THOSE TO WHOM THIS DESIGN SPECIFICATION IS ADDRESSED
THE CONTENTS ARE STRICTLY PRIVATE AND CONFIDENTIAL
ANY FORM OF REPRODUCTION, DISSEMINATION, COPYING, DISCLOSURE, MODIFICATION OR
DISTRIBUTION IS STRICTLY PROHIBITED WITHOUT THE PRIOR WRITTEN CONSENT OF
ASHLEIGH SIGNS LTD (COMPANY NO: 1225086)
REGISTERED ADDRESS:
ASHLEIGH HOUSE, BECKSBIDGE ROAD, NORMANTON INDUSTRIAL ESTATE, NORMANTON, WF6 1TE

COSTA COFFEE
ASDA BARNSELY
BARNSELY SUPERSTORE
OLD MILL LANE
BARNSELY, S71 1LN

193942 (REV D)
14/07/25 - SRL
Page 4 of 8

PLANNING DRAWING – PROPOSED SIGNAGE

ITEM 01 (Qty 1) COSTA-HS-002-NS

2mm formed aluminium panel with 60mm returns coated HMG 827-25030P-6144 (matt)

Featuring:

- Built up rimless aluminium letters coated RAL 9910 (matt)
- 90mm returns c/w 60mm digitally printed vinyl band
- Opal 050 acrylic faces & 10mm foamex backs
- 40x40mm aluminium angle for top and bottom returns only
- Internal LED 6500k cool white illumination

Scale 1:20

SIGN COLOUR

NEW COSTA RED
HMG 827-25030P-6144 (matt)

RAL 7022 (matt)

RAL 7023 (matt)

RAL 9910 (matt)



BRAND TYPEFACES

Primary : Costa Coffee

Secondary: Costa Display



4515 mm Ground Clearance
Max 250 Candelas per square meter (cd/m2)

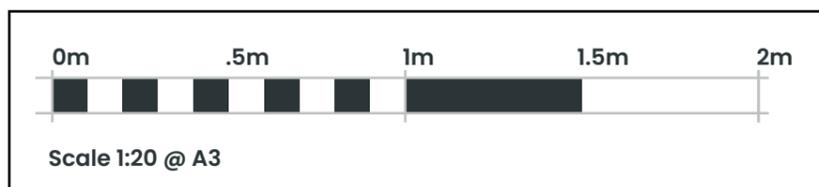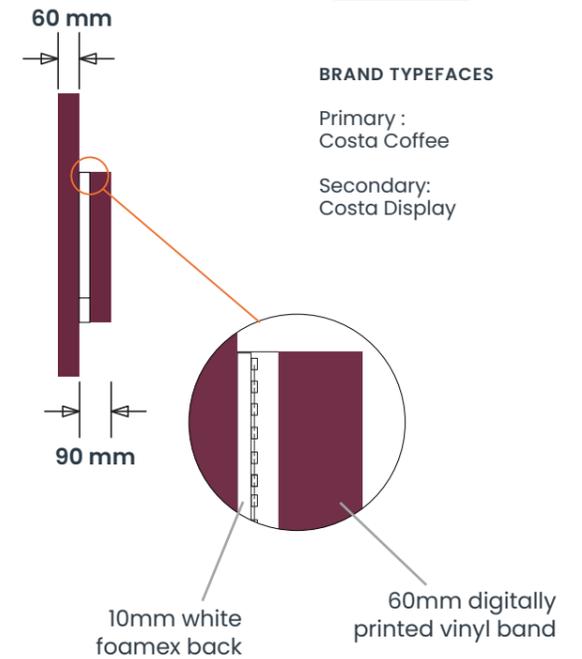

COPYRIGHT:
THE ATTACHED DESIGNS AND ILLUSTRATIONS ARE INTENDED SOLELY FOR
AND SHOULD ONLY BE USED BY THOSE TO WHOM THIS DESIGN SPECIFICATION IS ADDRESSED
THE CONTENTS ARE STRICTLY PRIVATE AND CONFIDENTIAL
ANY FORM OF REPRODUCTION, DISSEMINATION, COPYING, DISCLOSURE, MODIFICATION OR
DISTRIBUTION IS STRICTLY PROHIBITED WITHOUT THE PRIOR WRITTEN CONSENT OF
ASHLEIGH SIGNS LTD (COMPANY NO: 1225086)
REGISTERED ADDRESS:
ASHLEIGH HOUSE, BECKSBIDGE ROAD, NORMANTON INDUSTRIAL ESTATE, NORMANTON, WF6 1TE

COSTA COFFEE
ASDA BARNSELY
BARNSELY SUPERSTORE
OLD MILL LANE
BARNSELY, S71 1LN

193942 (REV D)
14/07/25 – SRL
Page 5 of 8

PLANNING DRAWING – PROPOSED SIGNAGE

ITEM 01A (Qty 1) COSTA-HS-001-NS

2mm formed aluminium panel with 60mm returns coated HMG 827-25030P-6144 (matt)

Featuring:


- Fret cut 'COFFEE' letters backed in 3mm opal 050 acrylic
- Built up rimless aluminium 'COSTA' letters coated RAL 9910 (matt)
- 60mm returns c/w 40mm digitally printed vinyl band
- Opal 050 acrylic faces & 10mm foamex backs
- 3mm foamex panel with LED 6500k cool white illumination (to 'COFFEE' area only)
- 40x40mm aluminium angle for top and bottom returns only
- Internal LED 6500k cool white illumination to 'COSTA' letters

Scale 1:20



2435 mm Ground Clearance

Max 250 Candelas per square meter (cd/m2)

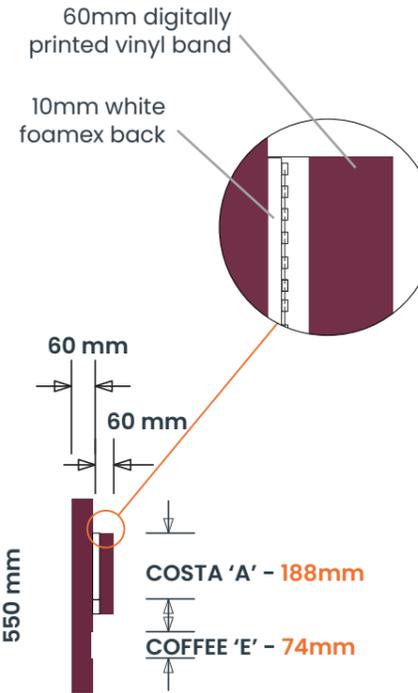

SIGN COLOUR

NEW COSTA RED
HMG 827-25030P-6144 (matt)

RAL 7022 (matt)


RAL 7023 (matt)

RAL 9910 (matt)

BRAND TYPEFACES

Primary :
Costa Coffee


Secondary:
Costa Display

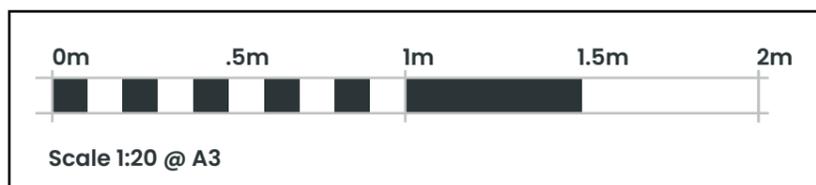

COPYRIGHT:
THE ATTACHED DESIGNS AND ILLUSTRATIONS ARE INTENDED SOLELY FOR
AND SHOULD ONLY BE USED BY THOSE TO WHOM THIS DESIGN SPECIFICATION IS ADDRESSED
THE CONTENTS ARE STRICTLY PRIVATE AND CONFIDENTIAL
ANY FORM OF REPRODUCTION, DISSEMINATION, COPYING, DISCLOSURE, MODIFICATION OR
DISTRIBUTION IS STRICTLY PROHIBITED WITHOUT THE PRIOR WRITTEN CONSENT OF
ASHLEIGH SIGNS LTD (COMPANY NO: 1225086)
REGISTERED ADDRESS:
ASHLEIGH HOUSE, BECKSBIDGE ROAD, NORMANTON INDUSTRIAL ESTATE, NORMANTON, WF6 1TE

COSTA COFFEE
ASDA BARNSELY
BARNSELY SUPERSTORE
OLD MILL LANE
BARNSELY, S71 1LN

193942 (REV D)
14/07/25 - SRL
Page 6 of 8

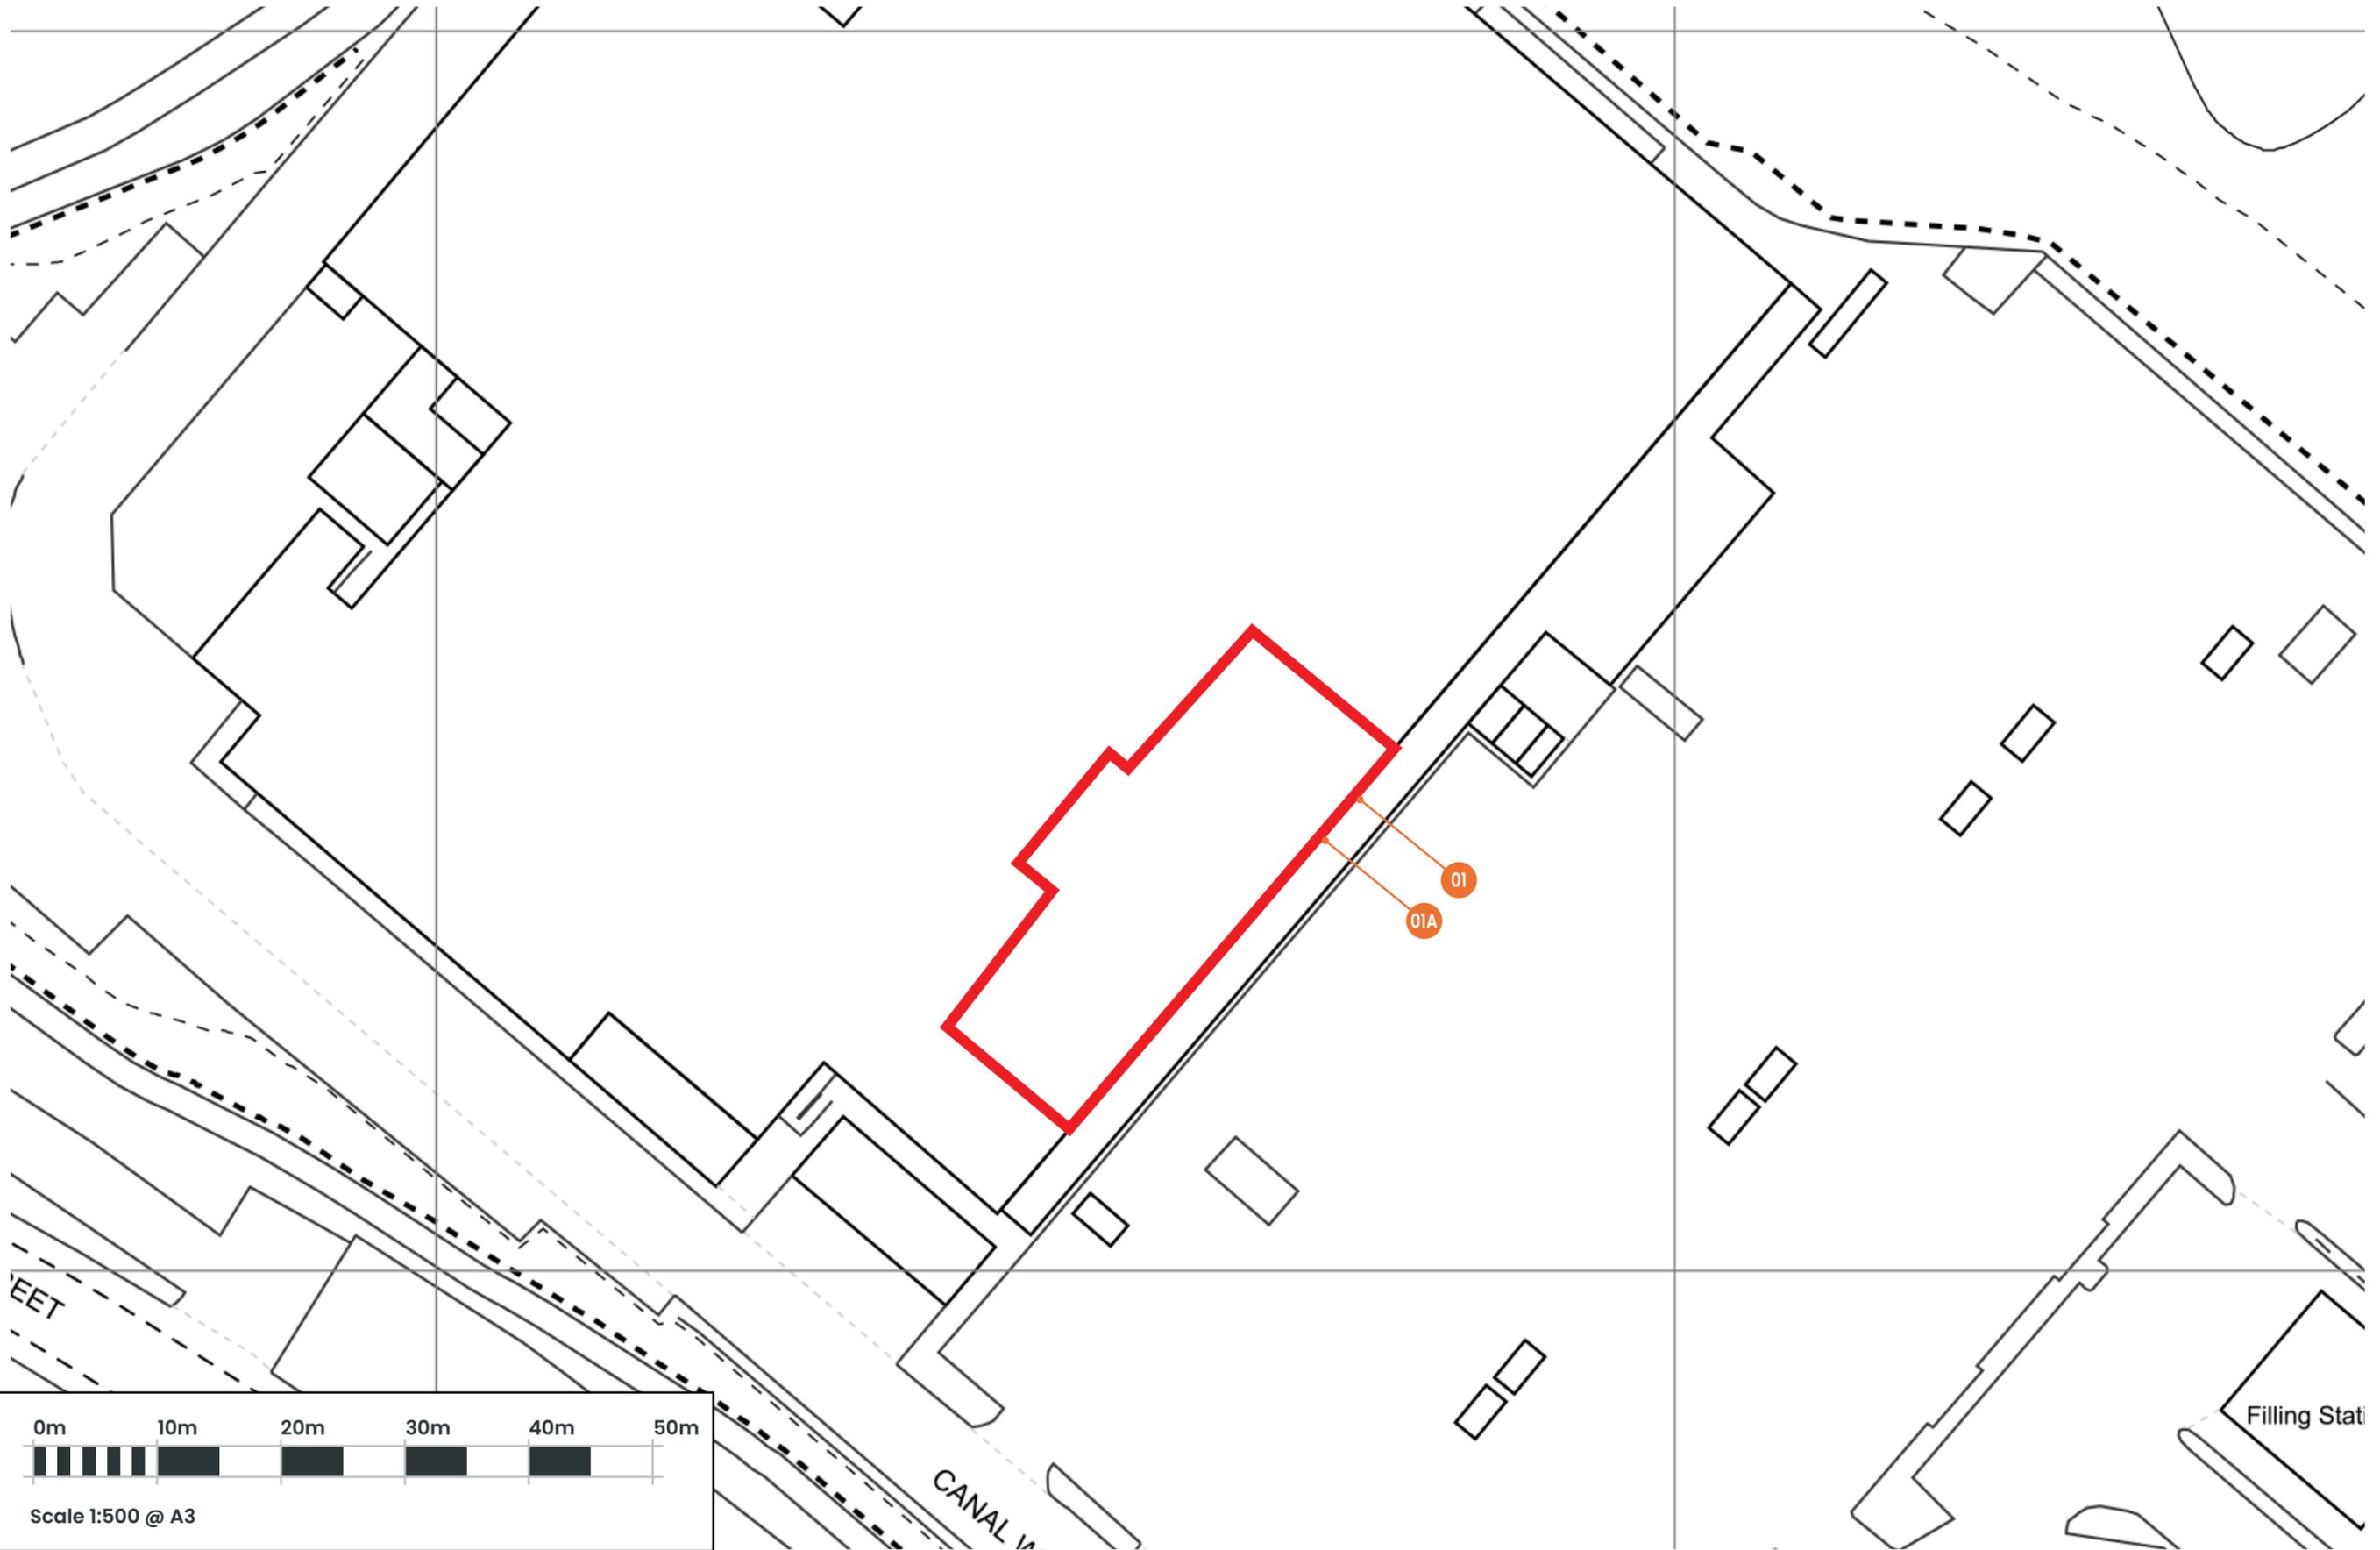


COPYRIGHT:
THE ATTACHED DESIGNS AND ILLUSTRATIONS ARE INTENDED SOLELY FOR
AND SHOULD ONLY BE USED BY THOSE TO WHOM THIS DESIGN SPECIFICATION IS ADDRESSED
THE CONTENTS ARE STRICTLY PRIVATE AND CONFIDENTIAL
ANY FORM OF REPRODUCTION, DISSEMINATION, COPYING, DISCLOSURE, MODIFICATION OR
DISTRIBUTION IS STRICTLY PROHIBITED WITHOUT THE PRIOR WRITTEN CONSENT OF
ASHLEIGH SIGNS LTD (COMPANY NO: 1225086)
REGISTERED ADDRESS:
ASHLEIGH HOUSE, BECKSBIDGE ROAD, NORMANTON INDUSTRIAL ESTATE, NORMANTON, WF9 1TE

**COSTA COFFEE
ASDA BARNSELY
BARNSELY SUPERSTORE
OLD MILL LANE
BARNSELY, S71 1LN**

**193942 (REV D)
14/07/25 - SRL
Page 7 of 8**




Costa Coffee, ASDA S71 1LN

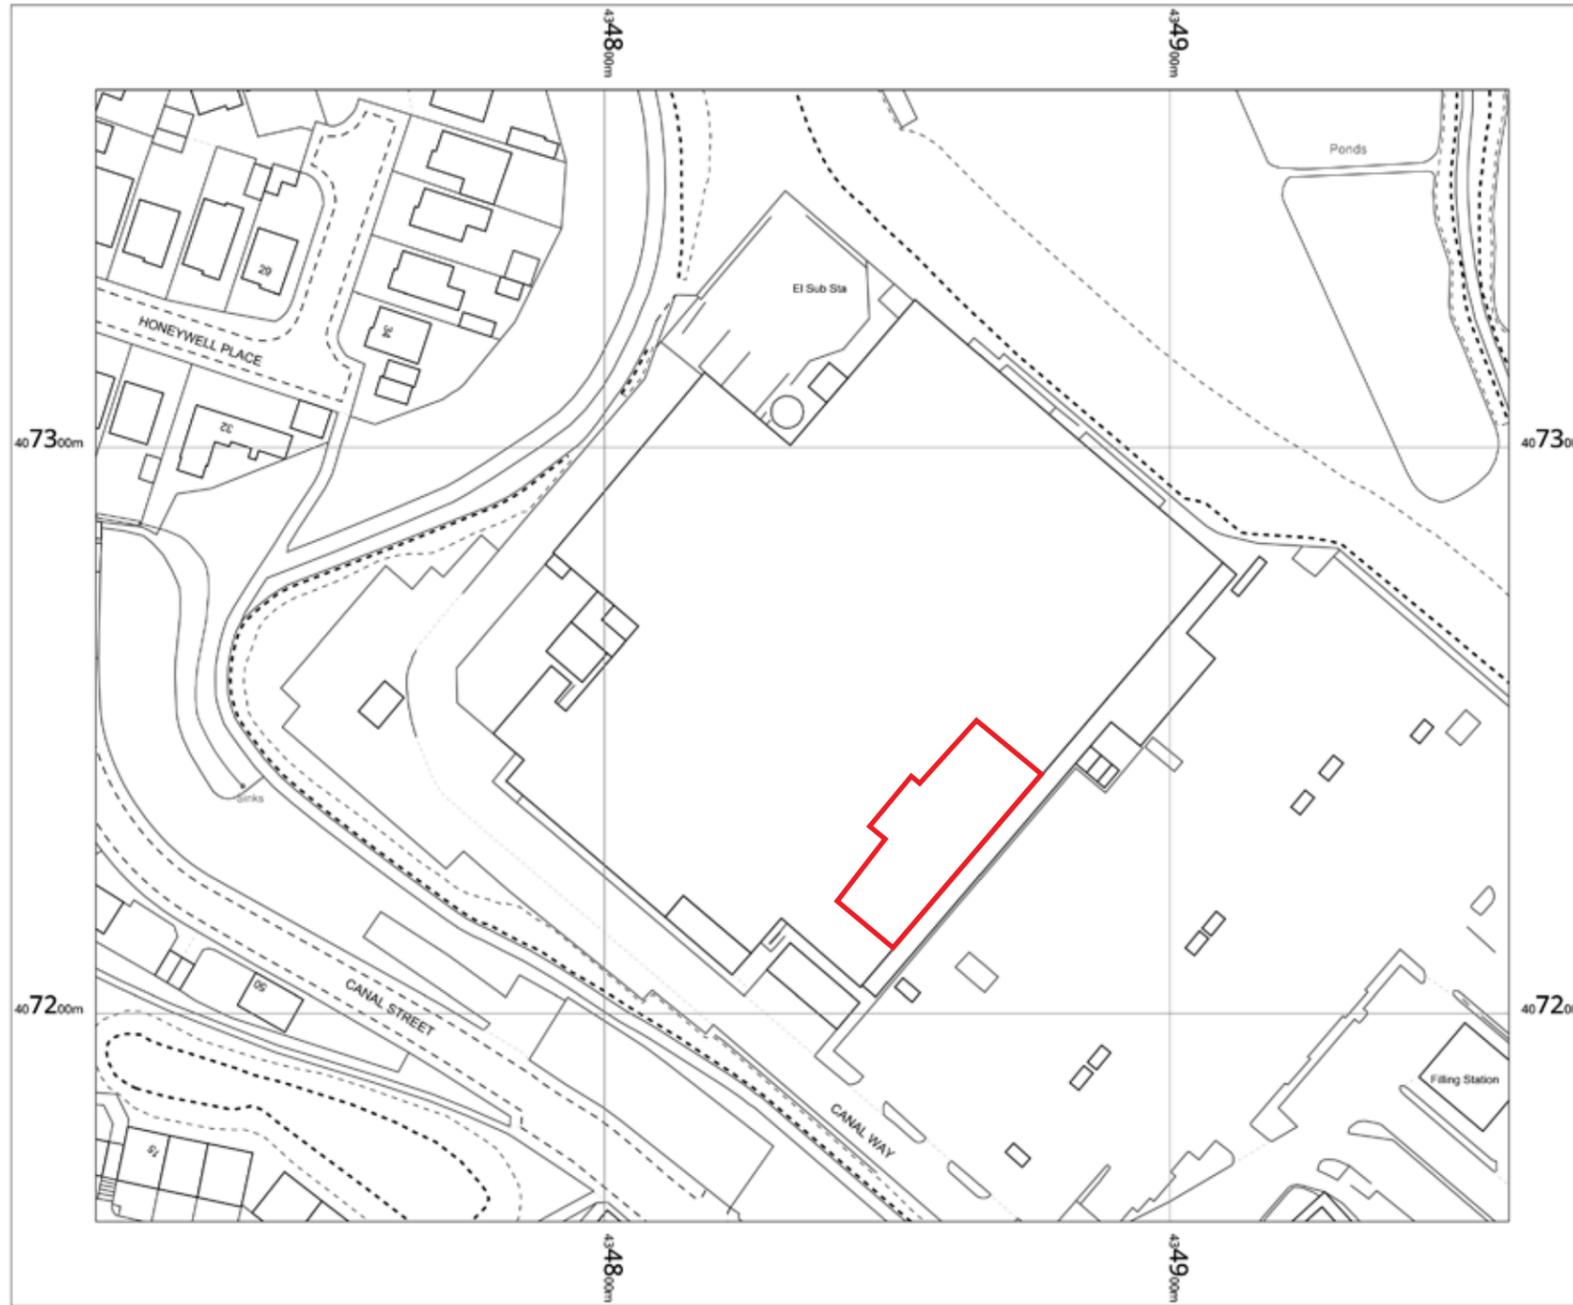

Asda Stores Ltd
Asda
Old Mill Lane,
Barnsley,
S71 1LN



OS MasterMap 1250/2500/10000
scale
Monday, July 14, 2025, ID:
CM-01232185
www.centremapslive.co.uk
1:1250 scale print at A4, Centre:
434835 E, 407263 N
©Crown Copyright Ordnance
Survey. Licence no. AC0000849896

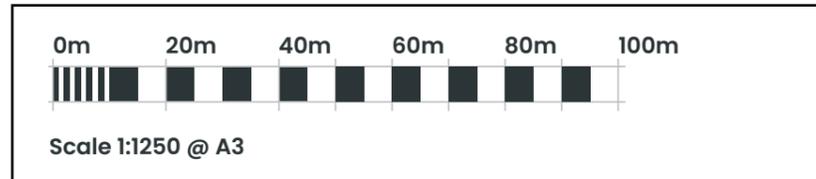

COPYRIGHT:
THE ATTACHED DESIGNS AND ILLUSTRATIONS ARE INTENDED SOLELY FOR
AND SHOULD ONLY BE USED BY, THOSE TO WHOM THIS DESIGN SPECIFICATION IS ADDRESSED
THE CONTENTS ARE STRICTLY PRIVATE AND CONFIDENTIAL
ANY FORM OF REPRODUCTION, DISSEMINATION, COPYING, DISCLOSURE, MODIFICATION OR
DISTRIBUTION IS STRICTLY PROHIBITED WITHOUT THE PRIOR WRITTEN CONSENT OF
ASHLEIGH SIGNS LTD (COMPANY NO: 1225086)
REGISTERED ADDRESS:
ASHLEIGH HOUSE, BECKERBIDGE ROAD, NORMANTON INDUSTRIAL ESTATE, NORMANTON, WF9 1TE

**COSTA COFFEE
ASDA BARNSELY
BARNSELY SUPERSTORE
OLD MILL LANE
BARNSELY, S71 1LN**

193942 (REV D)
14/07/25 - SRL
Page 8 of 8