


	Luminaire A	Luminaire B	Luminaire C	Luminaire D	Luminaire E	Luminaire F	Luminaire G	Luminaire H	Luminaire I
Supplier	Cree Lighting	Cree Lighting	D W Windsor	D W Windsor	Cree Lighting	Cree Lighting	Urbis Schroder	Urbis Schroder	Urbis Schroder
Type	TRMA-02-075-9L217823W	TRLA-02-200-26L-2178-182W	SABRE 161 F71 38 72 2500mA UMS	SABRE 161 F71 38 72 2500mA UMS	Energy Tr. Type TW with BLS 2	TRMA-2 100-4L-407 BLS 33W	Indicative Luminaire AXXX 3 Adopt	Indicative Luminaire AXXX 3 Adopt	Indicative Luminaire AXXX 3 Adopt
Lamp(s)	CREE Indicative Luminaire	CREE Indicative Luminaire	DW Windsor Indicative Luminaire	DW Windsor Indicative Luminaire	Shielded CREE Indicative Luminaire	Shielded CREE Indicative Luminaire	Indicative Luminaire AXXX 3 Adopt	Indicative Luminaire AXXX 3 Adopt	Indicative Luminaire AXXX 3 Adopt
Lamp Flux (lm)	4.79	20.61	1.35	19.66	24.41	4.09	8.88	22.15	4.16
Maintenance Factor	1.00	1.00	1.00	1.00	1.00	1.00	1.00	1.00	1.00
No. in Project	148	68	289	107	38	8	27	8	64

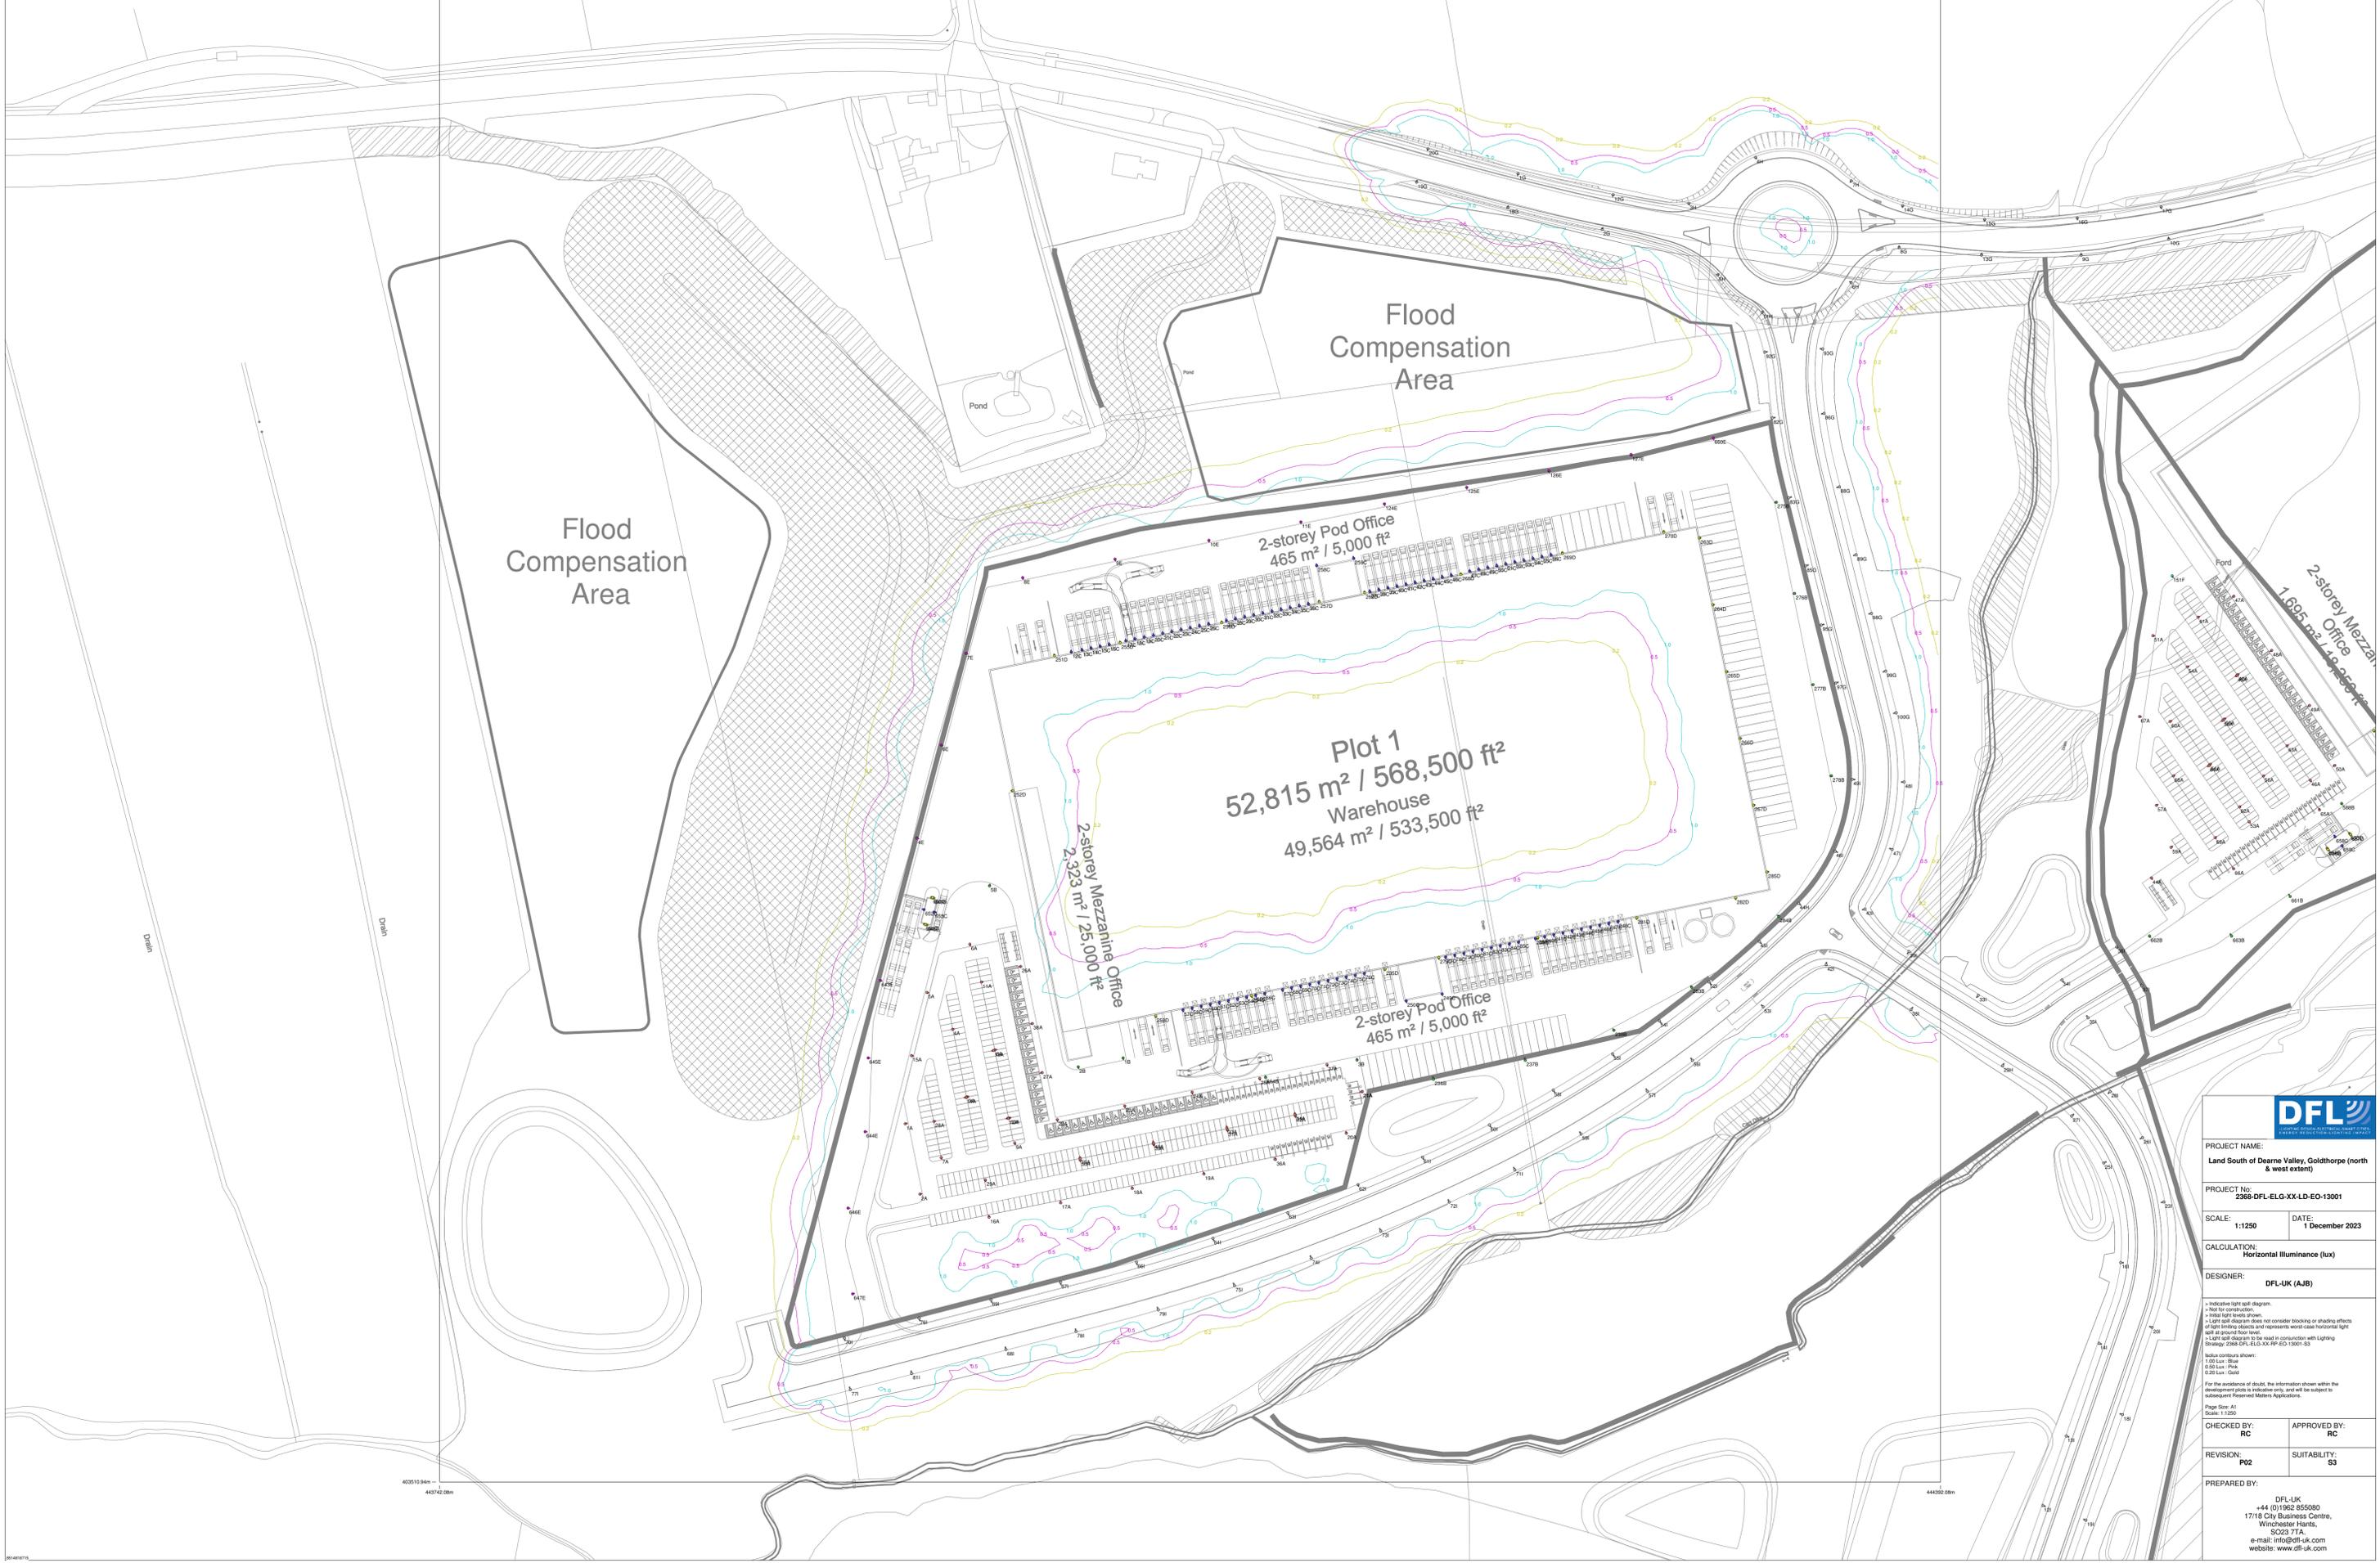

PROJECT NAME:  
Land South of Deane Valley, Goldthorpe (north & west extent)

PROJECT NO:  
2366-DFL-ELG-XX-LD-EO-13001

SCALE: 1:1250      DATE: 1 December 2023

CALCULATION:  
Horizontal Illuminance (lux)

DESIGNER:  
DFL-UK (AJB)

+ Inductive light spill diagram  
 + Not for construction  
 + Night light levels shown  
 + Light spill diagram does not consider blocking or shading effects of light emitting objects and represents worst case horizontal light spill at ground floor level  
 + Light spill diagram to be read in conjunction with Lighting Strategy: 2366-DFL-ELG-XX-RP-EO-13001-S3

Inductive illuminance shown:  
 1.00 Lux - Blue  
 0.50 Lux - Pink  
 0.20 Lux - Gold

For the avoidance of doubt, the information shown within the development plans is indicative only, and will be subject to subsequent Reserved Matters Applications.

Page Size: A4  
Scale: 1:1250

CHECKED BY: RC      APPROVED BY: RC

REVISION: P02      SUITABILITY: S3

PREPARED BY:

DFL-UK  
+44 (0)1962 855080  
1718 City Business Centre,  
Winchester Heights,  
SO23 7TA.  
e-mail: info@df-uk.com  
website: www.df-uk.com