


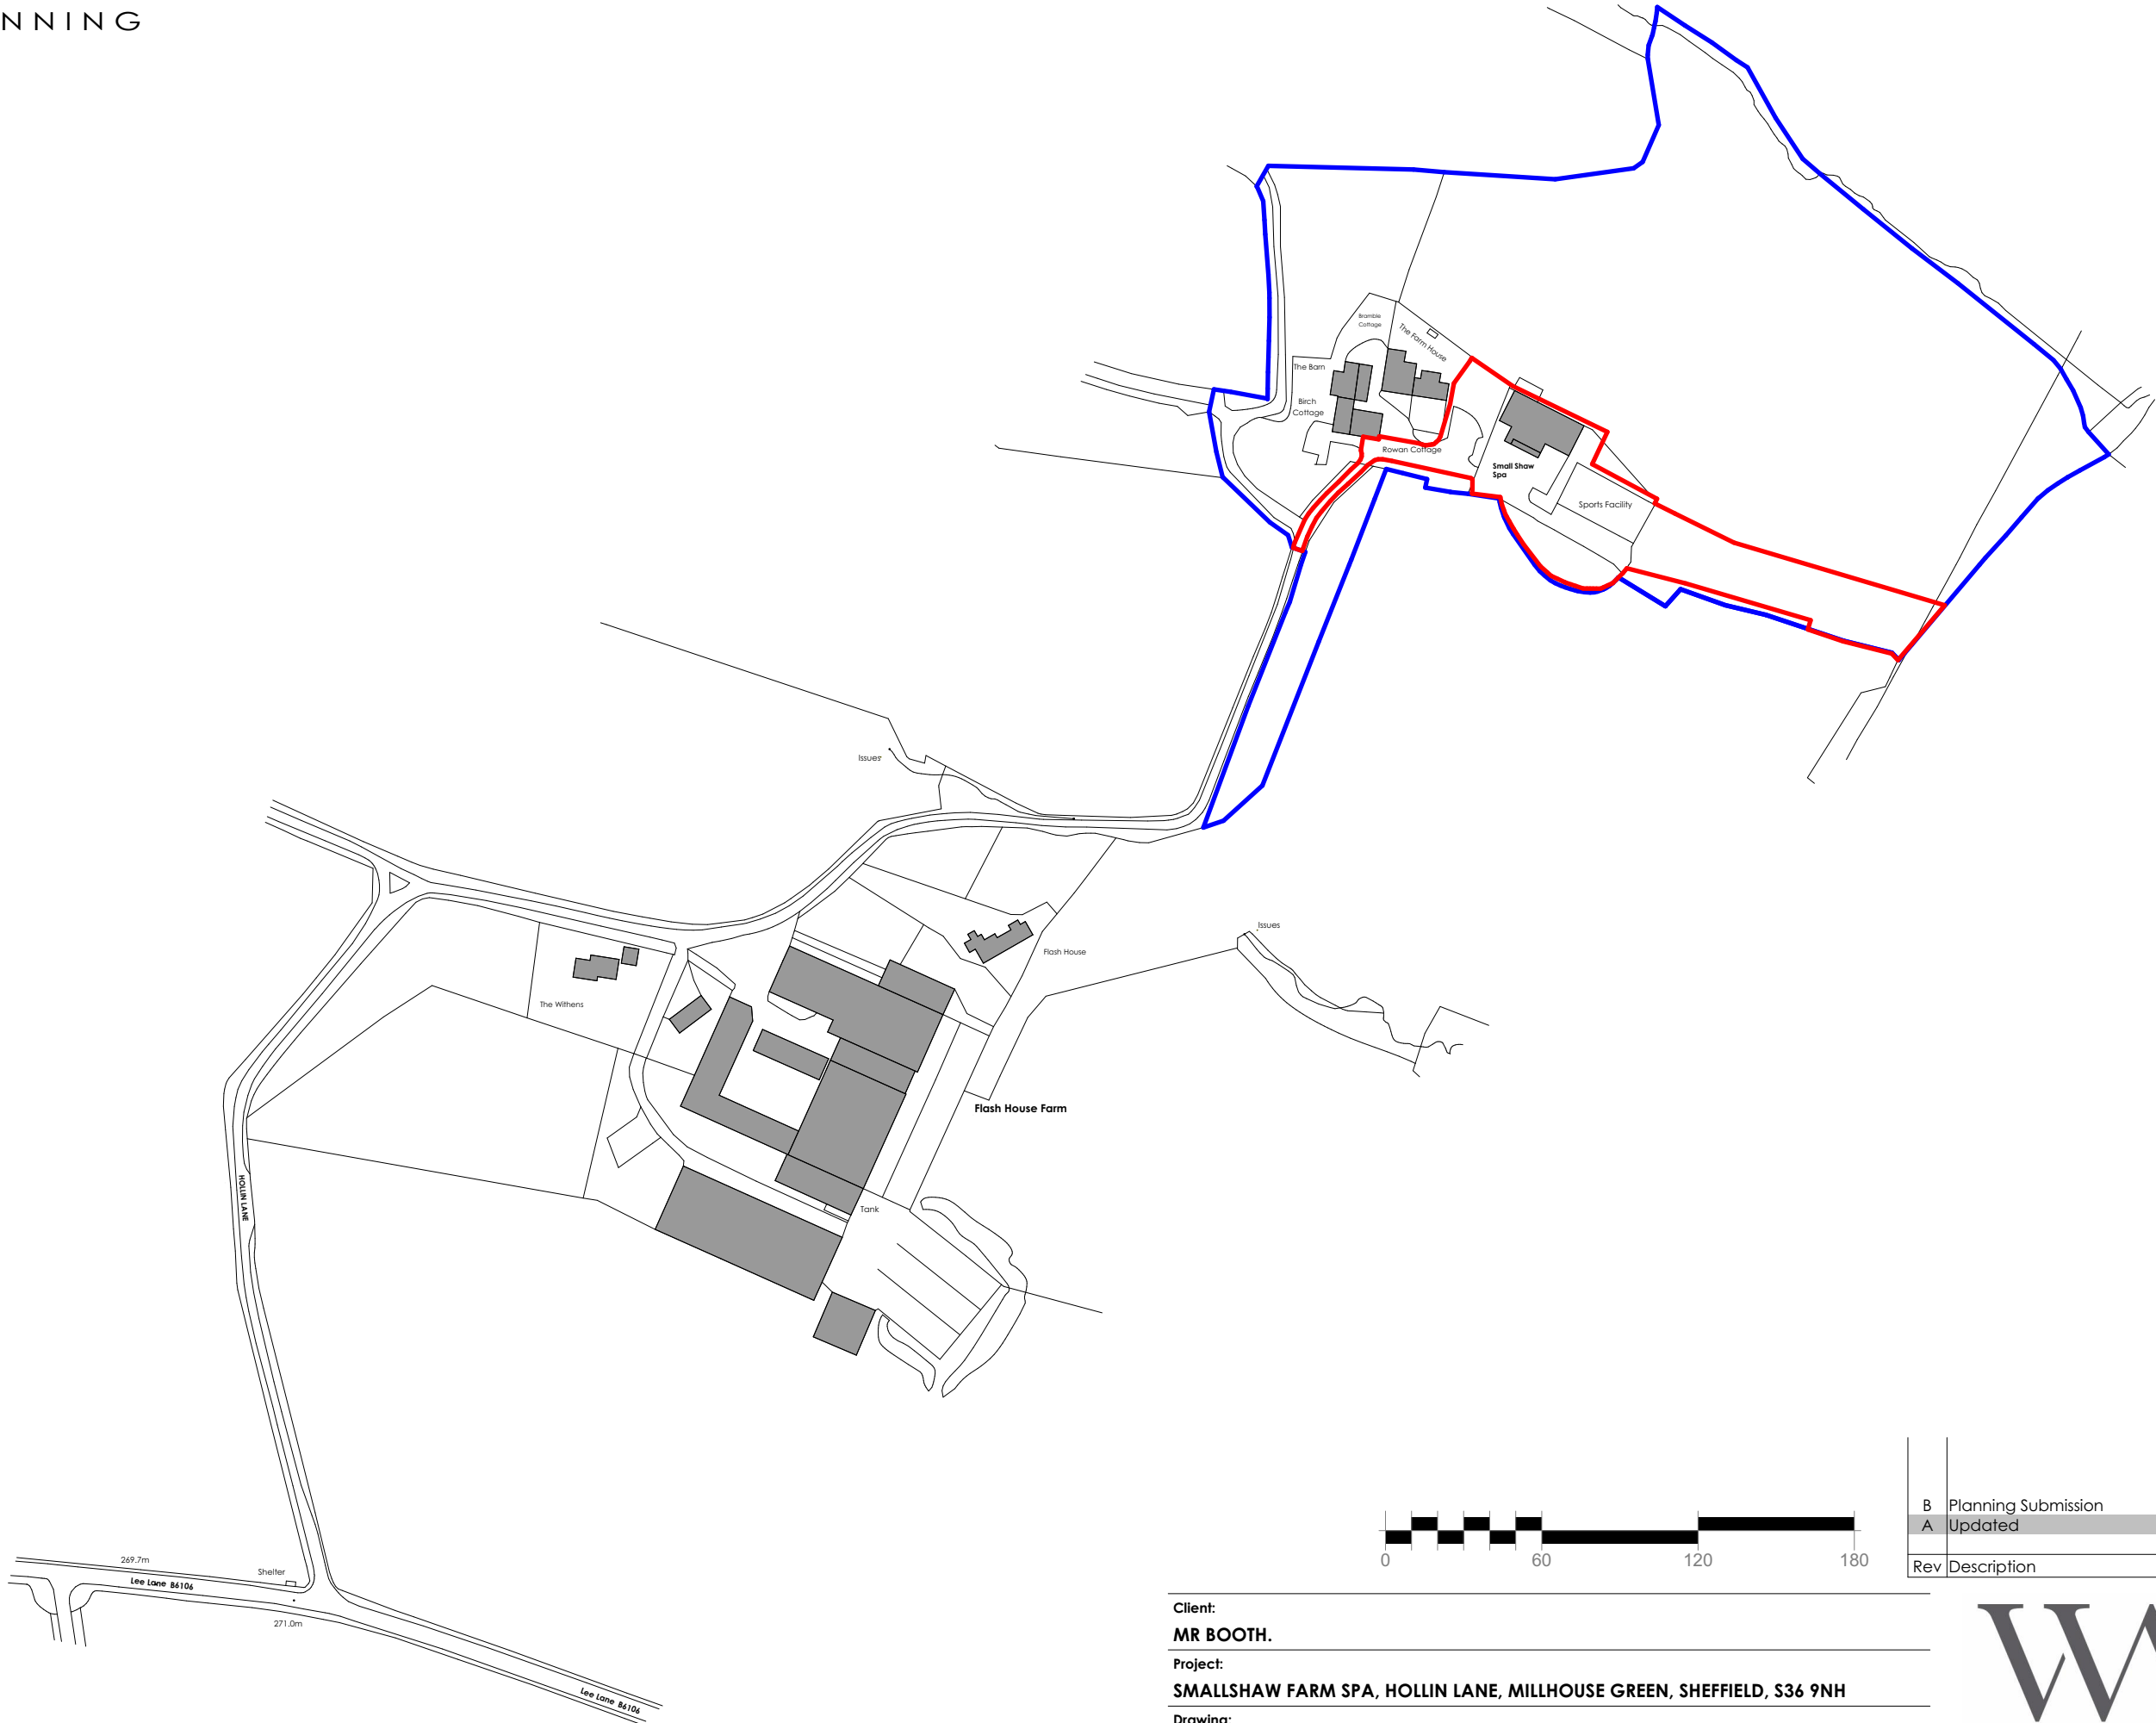

Client:					
MR BOOTH.					
Project:					
SMALLSHAW FARM SPA, HOLLIN LANE, MILLHOUSE GREEN, SHEFFIELD, S36 9NH					
Drawing:					
SITE LOCATION PLAN.					
Project No:	Drawing No:	Scale: @A3	Date:	Drawn by:	Checked by:
1552	01_03B	1:2500	JUN 2023	TM	TH

B	Planning Submission	TM	TH	08/06/2026
A	Updated	TH		22/01/2026
Rev	Description	Drw	Chk	Date



Wake Morley Architects

tel 01484 681755 e enquiry@wakemorleyarchitects.com
1 Dunford Road, Holmfirth, West Yorkshire HD9 2DP