


Produced on 18 September 2025 from the Ordnance Survey National Geographic Database and incorporating surveyed revision available at this date.  
 This map shows the area bounded by 435385 404056, 435701 404056, 435701 404372, 435385 404372, 435385 404056  
 Crown copyright and database rights 2025 OS 100054135. Supplied by copla ltd trading as UKPlanningMaps.com a licensed Ordnance Survey partner (OS 100054135).  
 Data licence expires 18 September 2026. Unique plan reference: v106/1313979/1761453

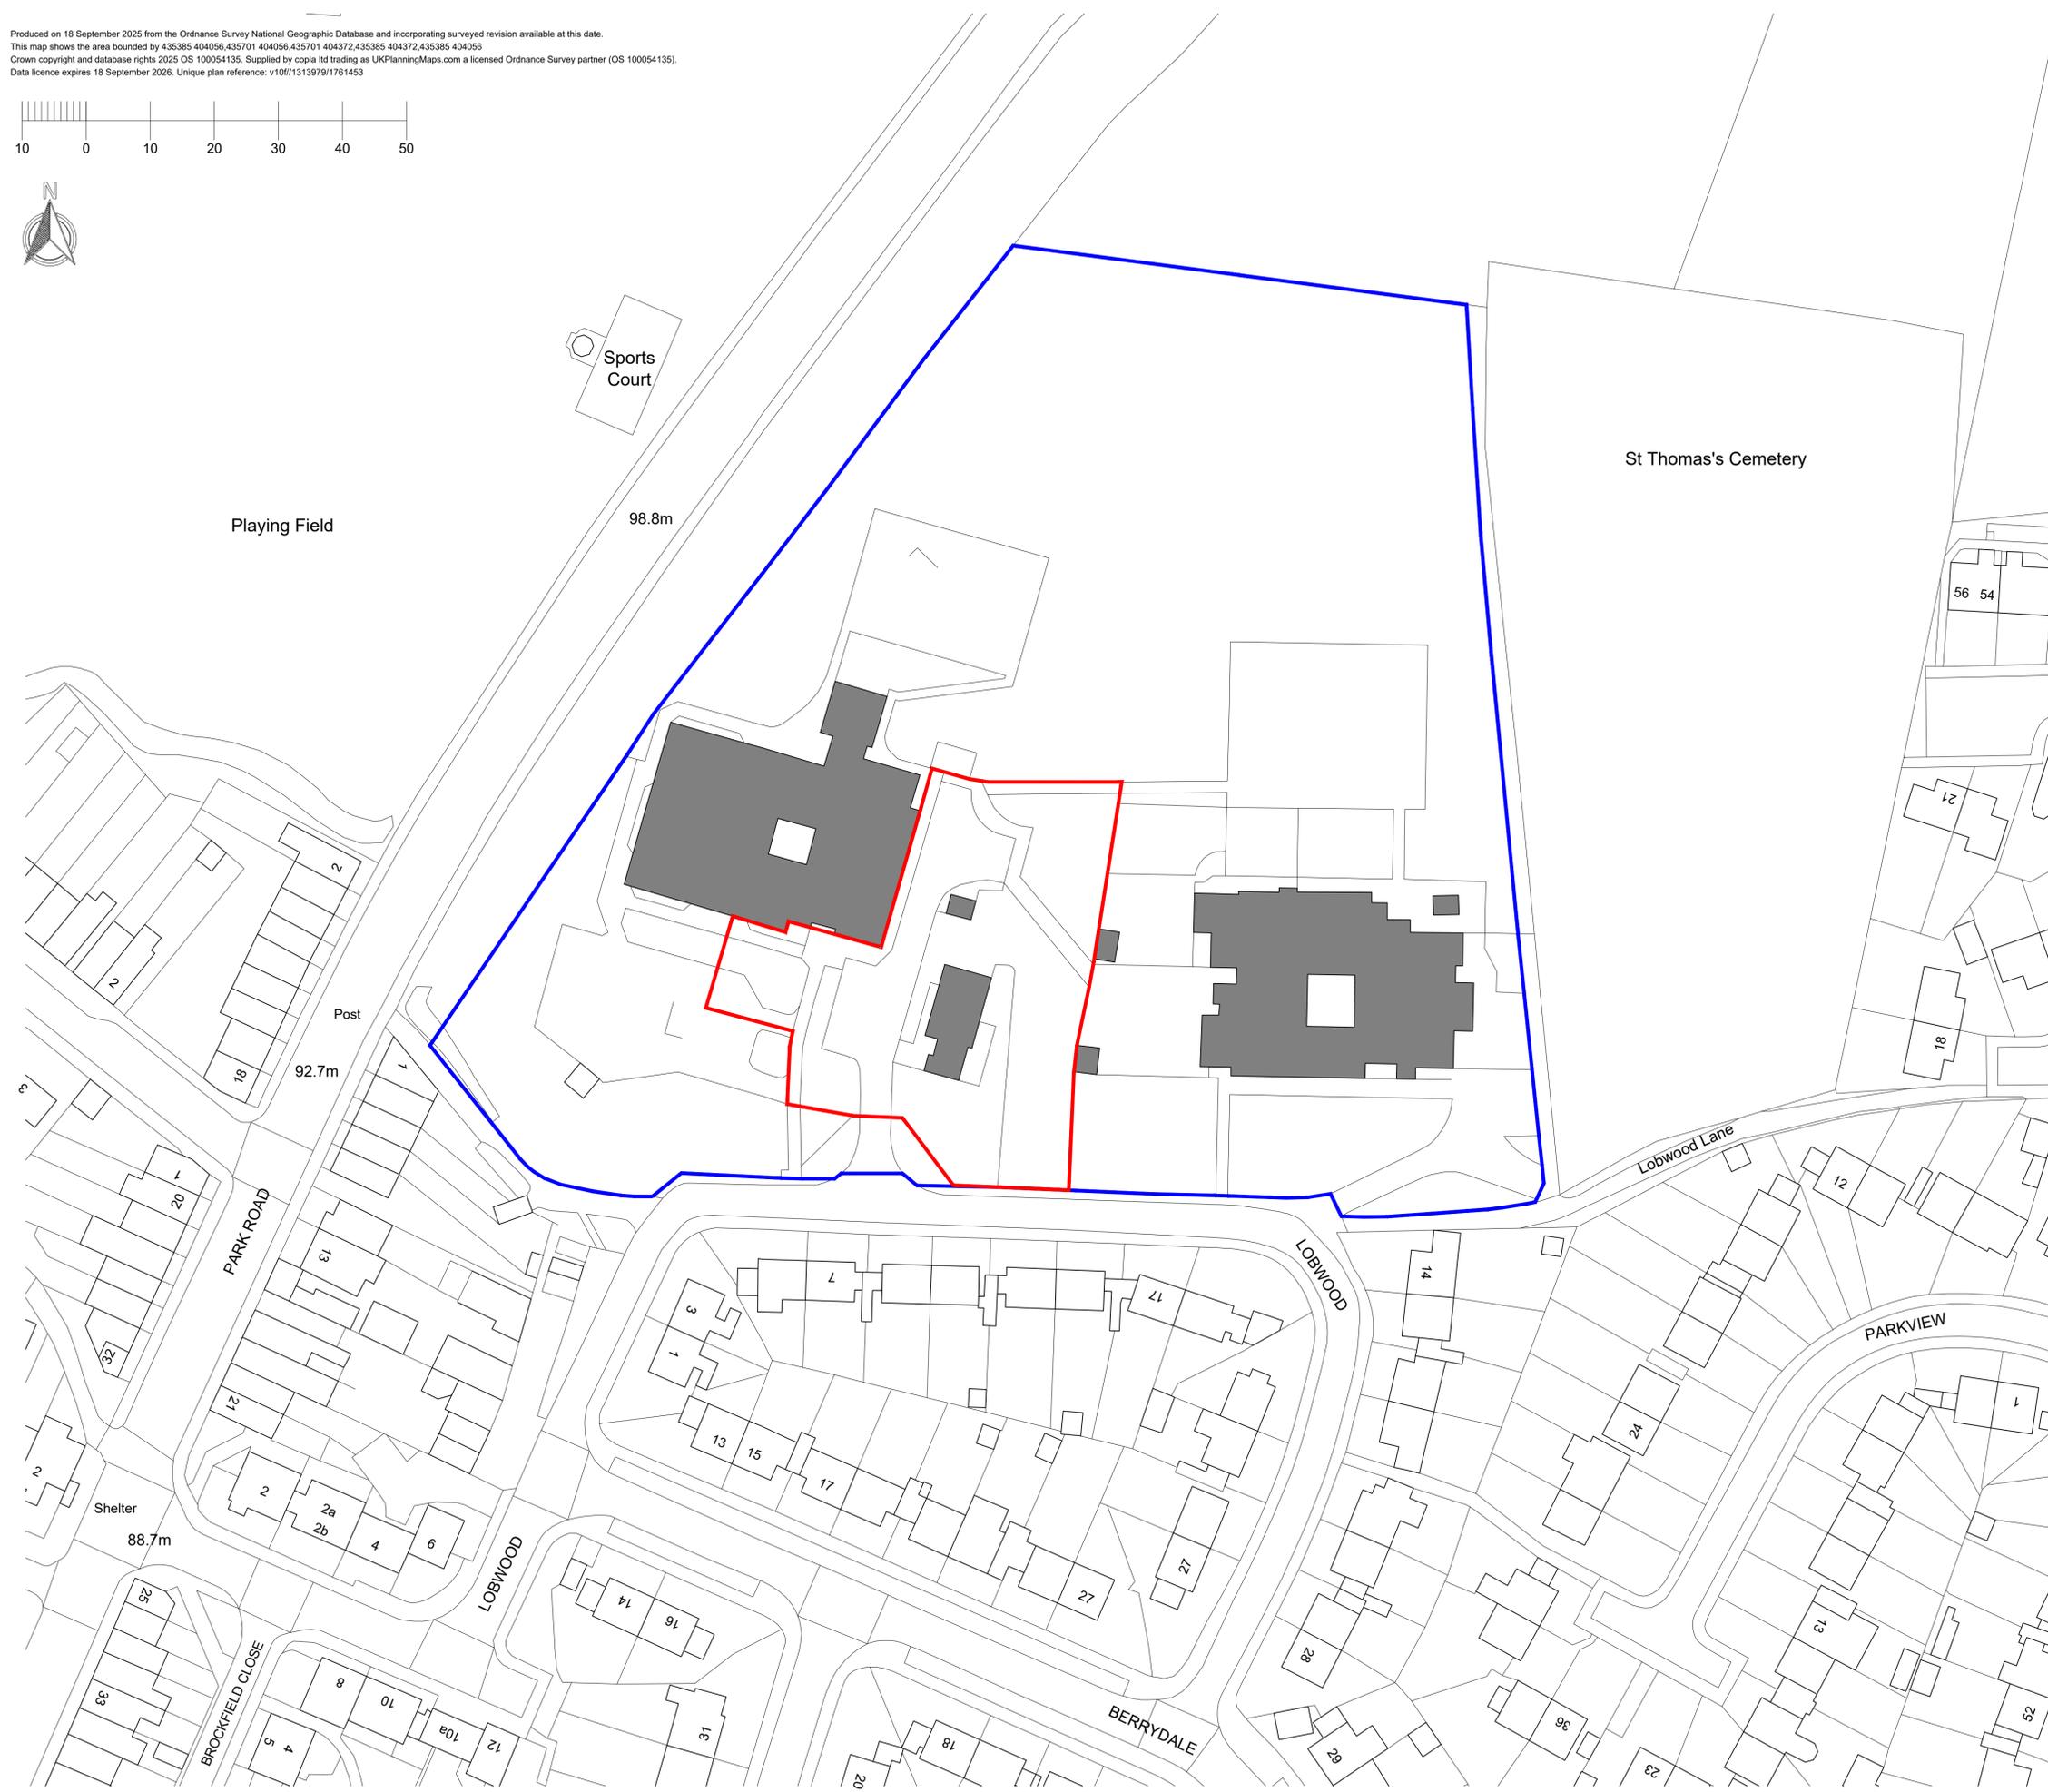

Do not scale from this drawing  
 The contractor is to check all dimensions on site and report any discrepancies to the architect  
 All rights described in chapter IV of the copyright, designs and patents act 1988 have been generally asserted

Notes

P2	Site boundary updated	17.10.25	CJR	JL
P1	Initial Issue	27.09.25	CJR	JL
Rev	Description	Date	By	CHK



Contact: hello@s75.design / 07356 234 043

Project  
 The Mill Academy  
 Lobwood, Barnsley

Drawing  
 Site Plan

Scale  
 1:500 @ A1

Drawn  
 S75

Date  
 Sept' 25

Drawing Purpose  
 PLANNING SUBMISSION

Ref  
 1019-S75-XX-XX-DR-A-02001

Rev.  
 P2

Job No. Origin\_Zone\_Level\_Type\_Dis\_Number