
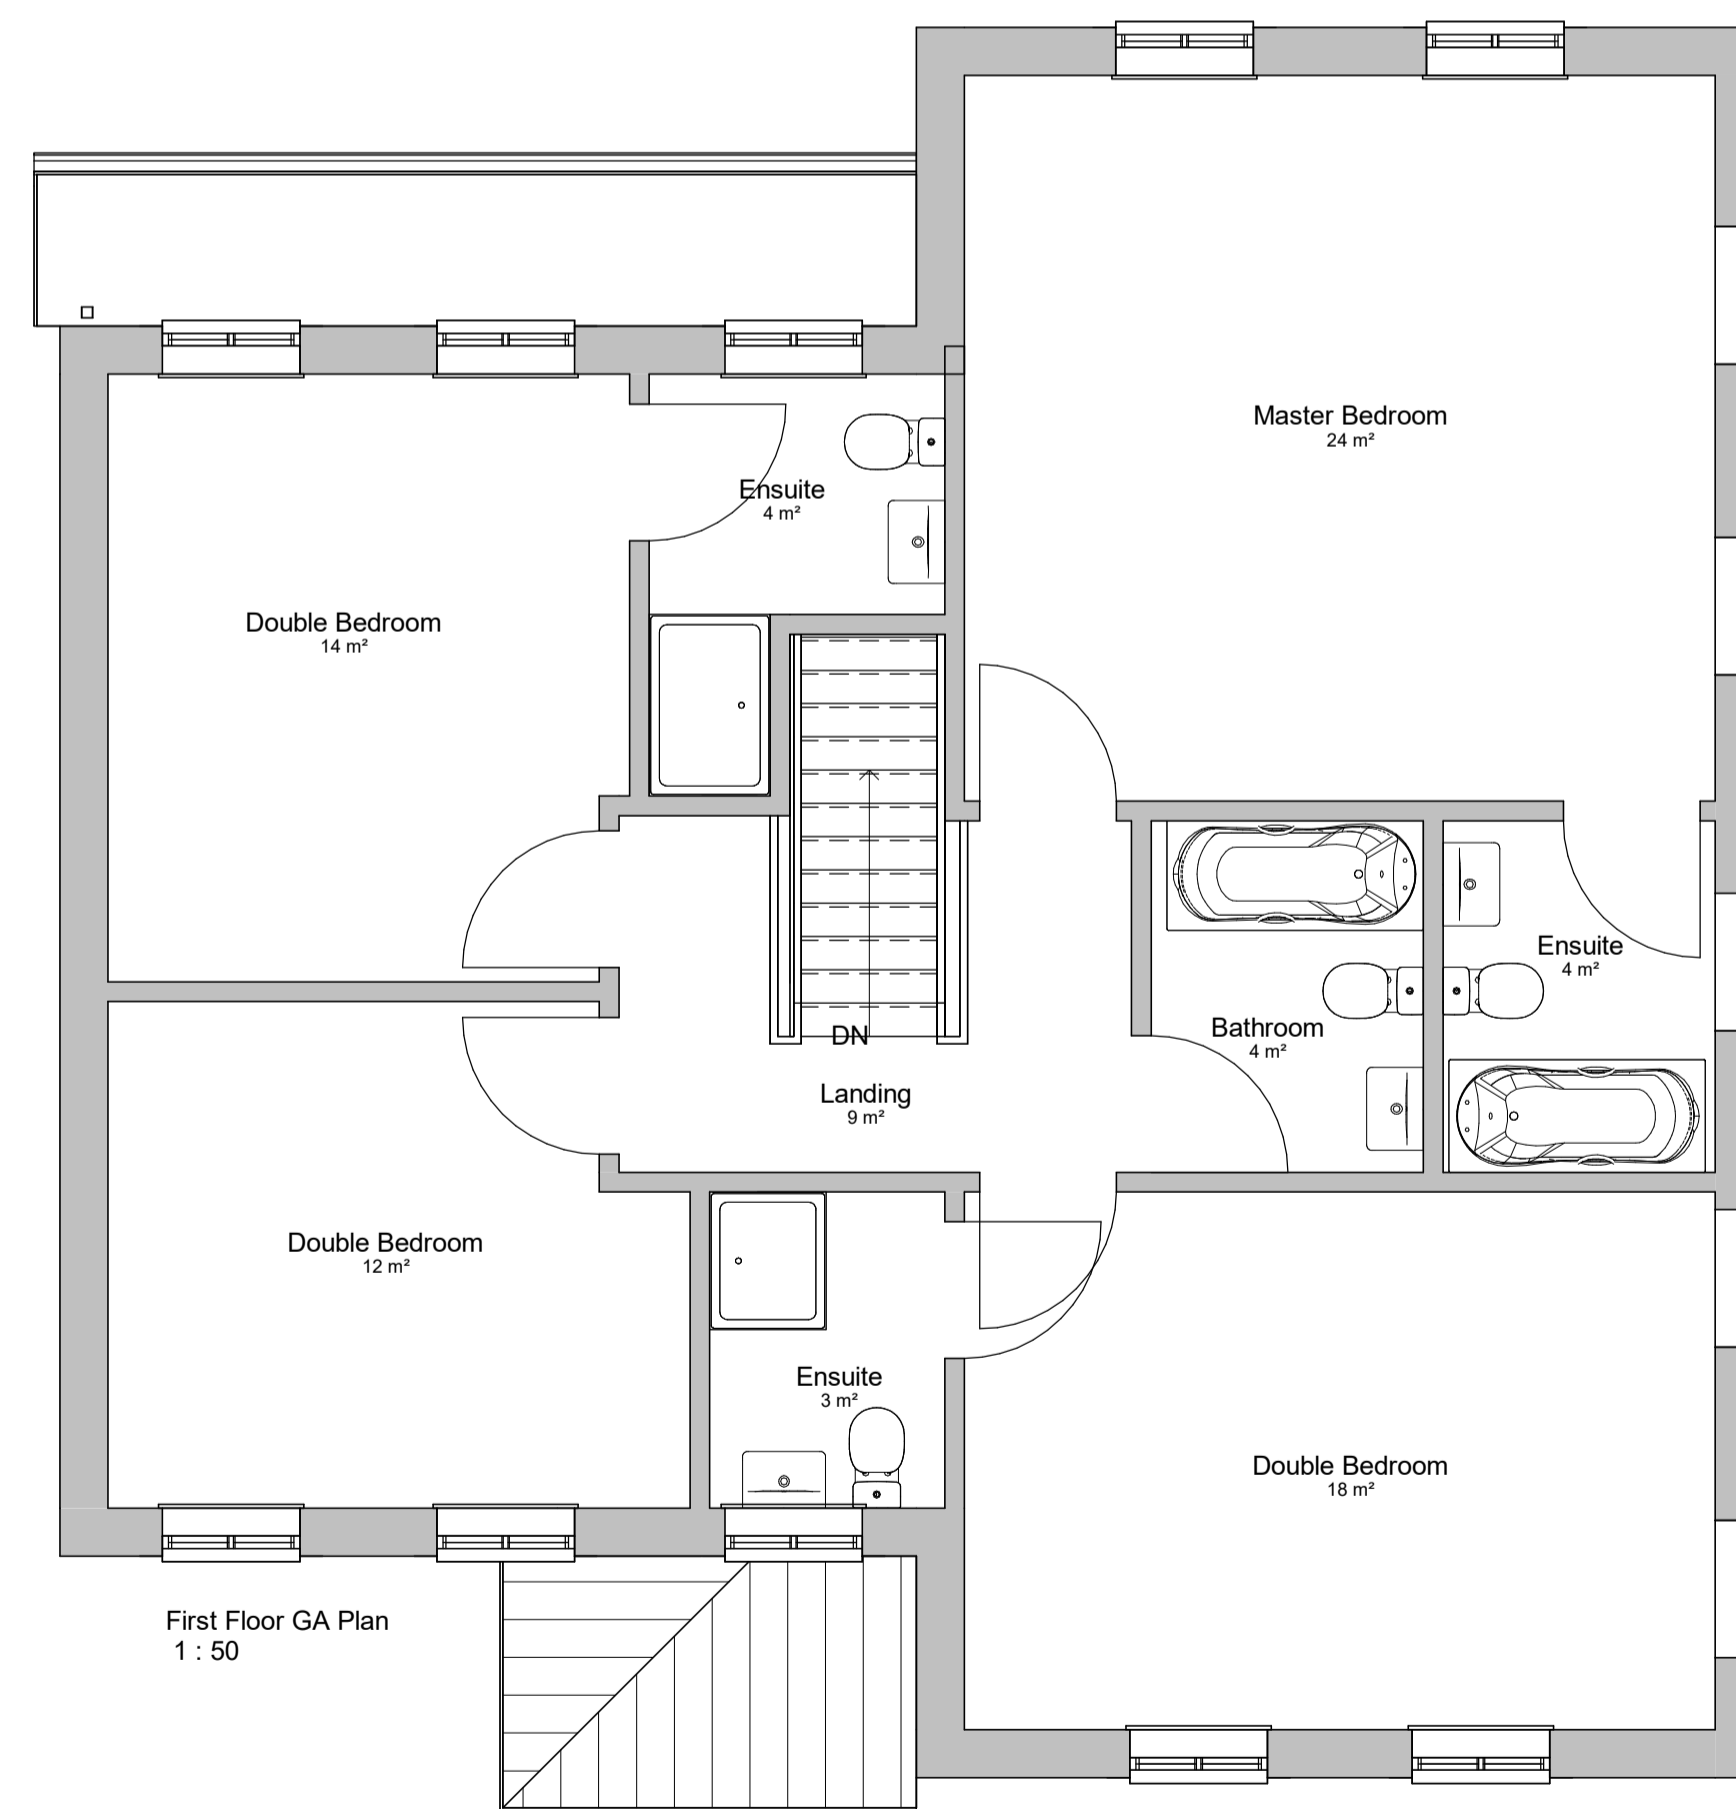


Any survey information incorporated within this drawing cannot be guaranteed as accurate unless confirmed by fixed dimensions.

Do not scale from this drawing. If in doubt ask.

This drawing and copyright is the property of building link design ltd and should not be used by any other third party without express consent from the company

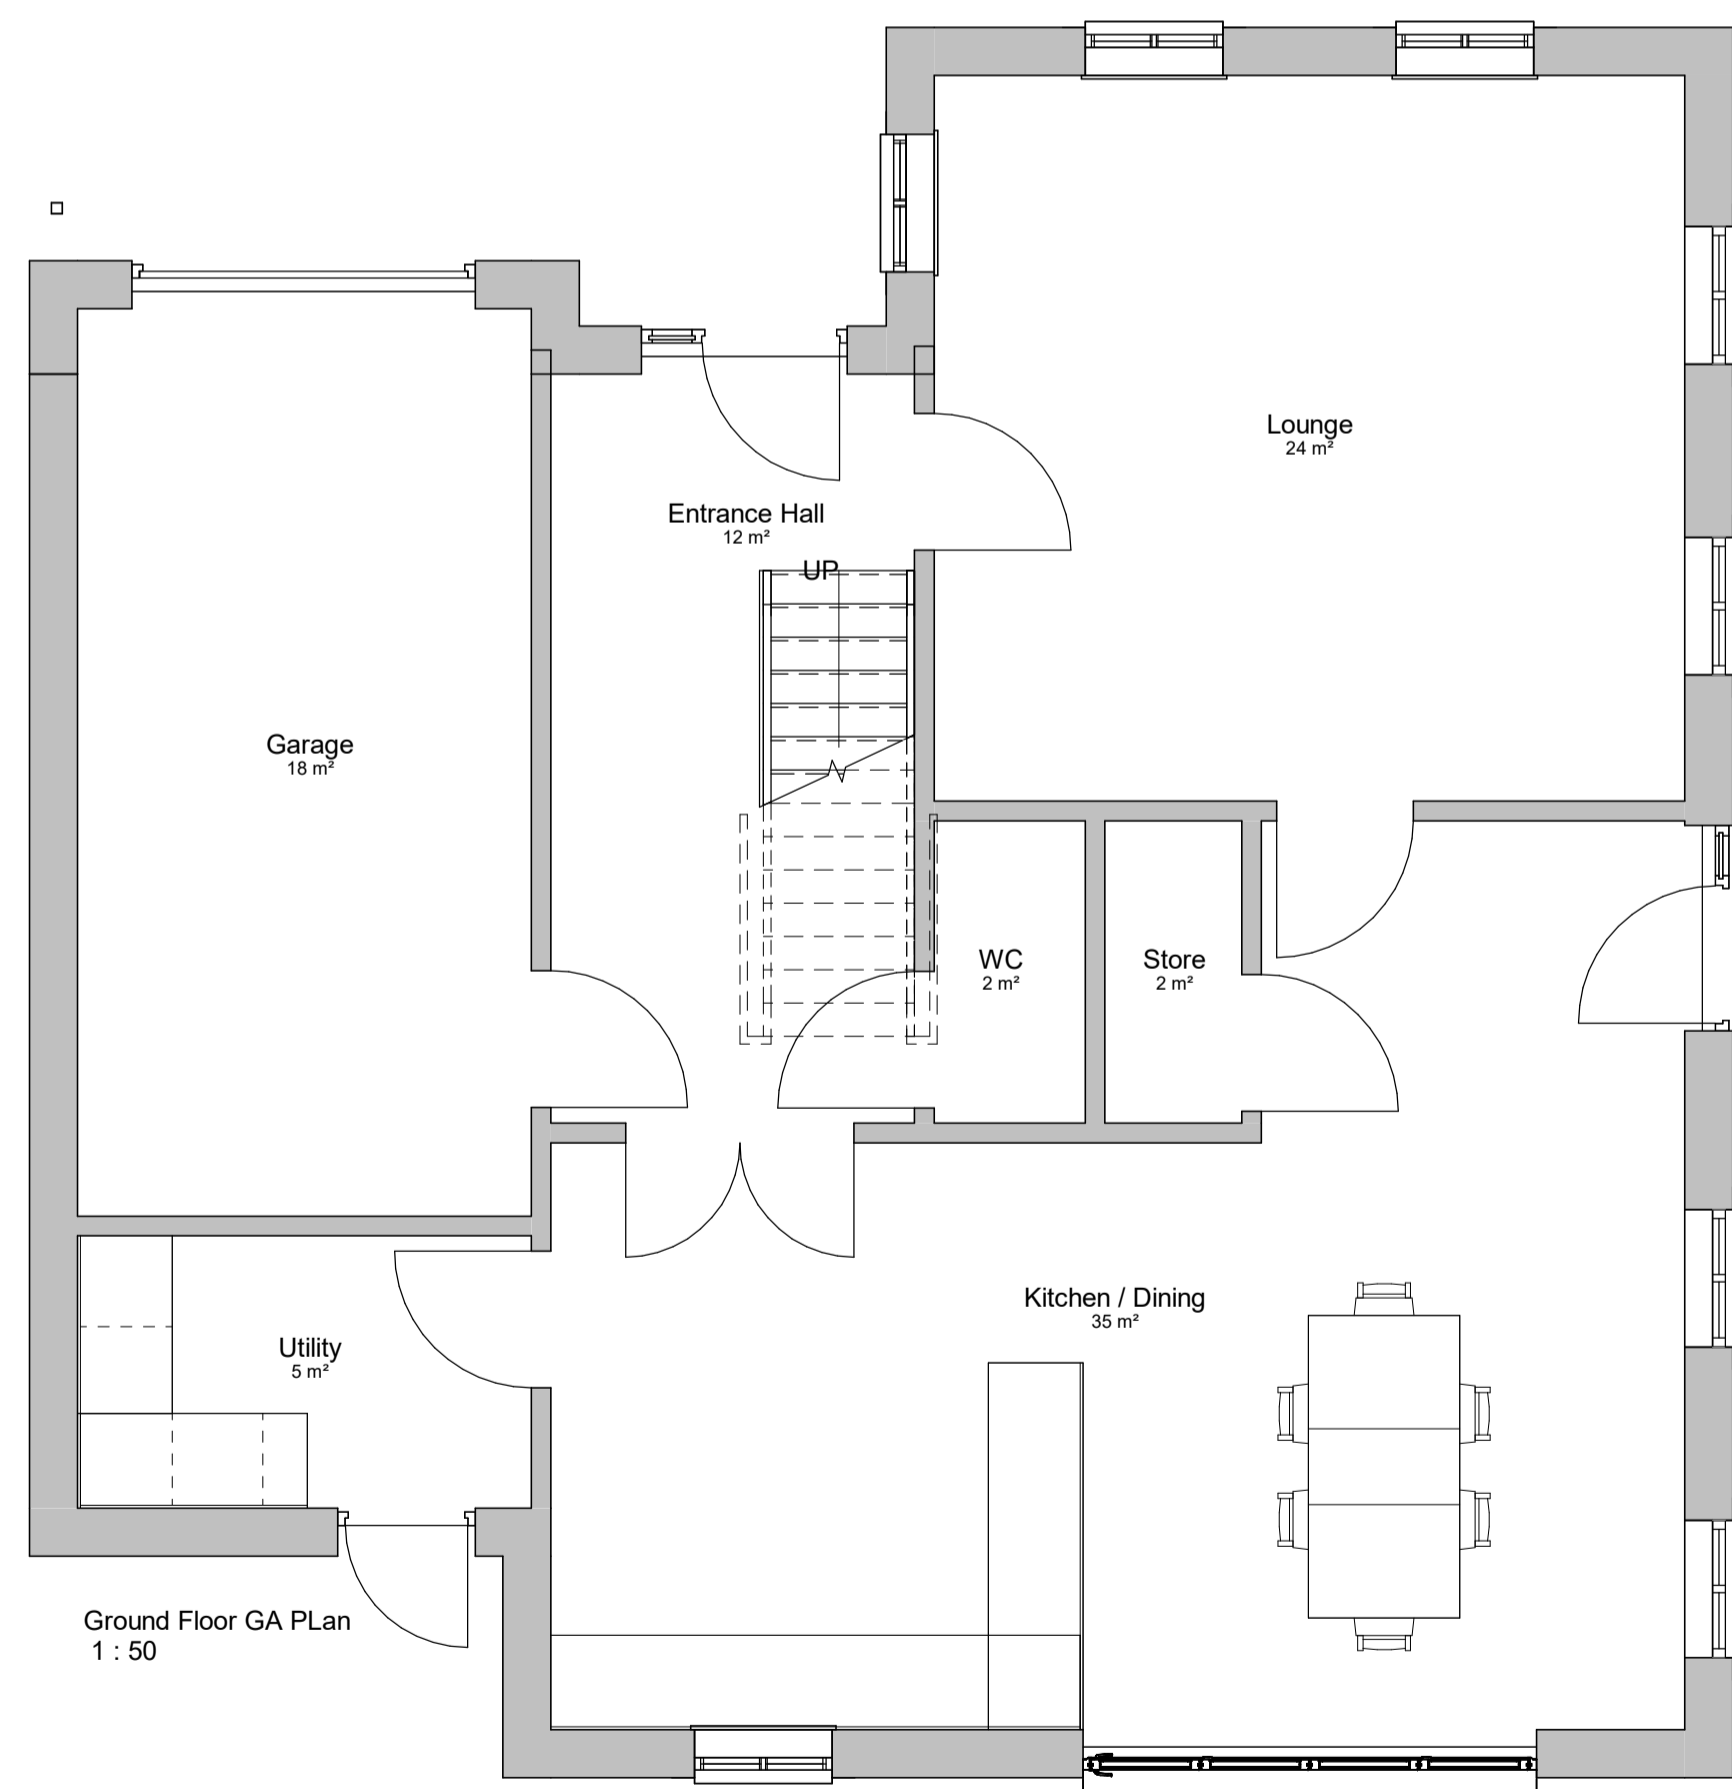

| REV | DESCRIPTION | DATE |
|-----|----------------|----------|
| A | Planning Issue | **.**.24 |

STATUS OF ISSUE

CLIENT

Pear Tree Farm

PROJECT
**New Housing Development
to Land off Church Street,
Brierley**

DRAWING TITLE
House Type A - Proposed Plans

DATE **13.06.24** DRAWN BY **LK** CHECKED BY **DR**

No **As** **4038-151**

SCALE (@ A1) **indicated** STATUS REV **A**

buildinglinkdesign

15 Thorne Road, Doncaster, DN1 2HG
Tel: (01302) 321199
Email: info@buildinglinkdesign.co.uk
www.buildinglinkdesign.co.uk

Building Link Design Ltd
Company Reg: 4377549

bld
ARCHITECTS