

DO NOT SCALE

NOTES

GENERAL NOTES

- a. THE TOPOGRAPHICAL SURVEY IS BASED ON INFORMATION PRODUCED BY HAYCOCK & TODD, JOB NO. S9417, FILE S9417-3D BARNSELY WEST DWG, DATED MAY 2019. THE INFORMATION USED IN PREPARATION OF THIS AND ALL OTHER FORE CONSULTING DESIGNS AND DRAWINGS IS NOT WARRANTED. IT SHALL BE THE RESPONSIBILITY OF THE CONTRACTOR TO VERIFY ALL SURVEY INFORMATION PROVIDED AND REPORT ANY ANOMALIES TO FORE CONSULTING.


DESIGN NOTES

1. ALL DESIGN AND WORKS TO COMPLY WITH CURRENT VERSION OF THE FOLLOWING DOCUMENTS:
 - DESIGN MANUAL FOR ROADS AND BRIDGES (DMRB);
 - SPECIFICATION FOR HIGHWAY WORKS (SHW);
 - MANUAL FOR STREETS (MFS); AND
 - BARNSELY METROPOLITAN BOROUGH COUNCIL (BMBC) DESIGN GUIDE AND SPECIFICATION.
2. FOOTPATH GRADIENT AT TACTILE PAVING TO BE A MAXIMUM OF 1:12.
3. FOR PAVEMENT CONSTRUCTION DETAILS REFER TO DRAWING 9014-A3-SD-002.
4. FOR NEW PAVED AREAS, EXISTING GROUND LEVELS TO BE BROUGHT UP TO FORMATION LEVELS WITH 6FT MATERIAL.
5. EXTENTS AND TYPES OF PROPOSED ROAD CONSTRUCTION ARE SUBJECT TO BMBC APPROVAL AND DETAIL HIGHWAYS DESIGN.

KEY

- NEW CARRIAGEWAY CONSTRUCTION (P01)
- EXISTING CARRIAGEWAY RESURFACING (P02)
- NEW FOOTWAY/TRAFFIC ISLAND (P03)
- NEW FOOTWAY/CYCLEWAY (P04)
- BLOCK PAVED MAINTENANCE STRIP (P05)
- GRASS VERGE/LANDSCAPING (L01)

REFERENCES IN BRACKETS INDICATE ROAD CONSTRUCTION TYPES SPECIFIED ON DRG. NO. 9014-A3-SD-002.

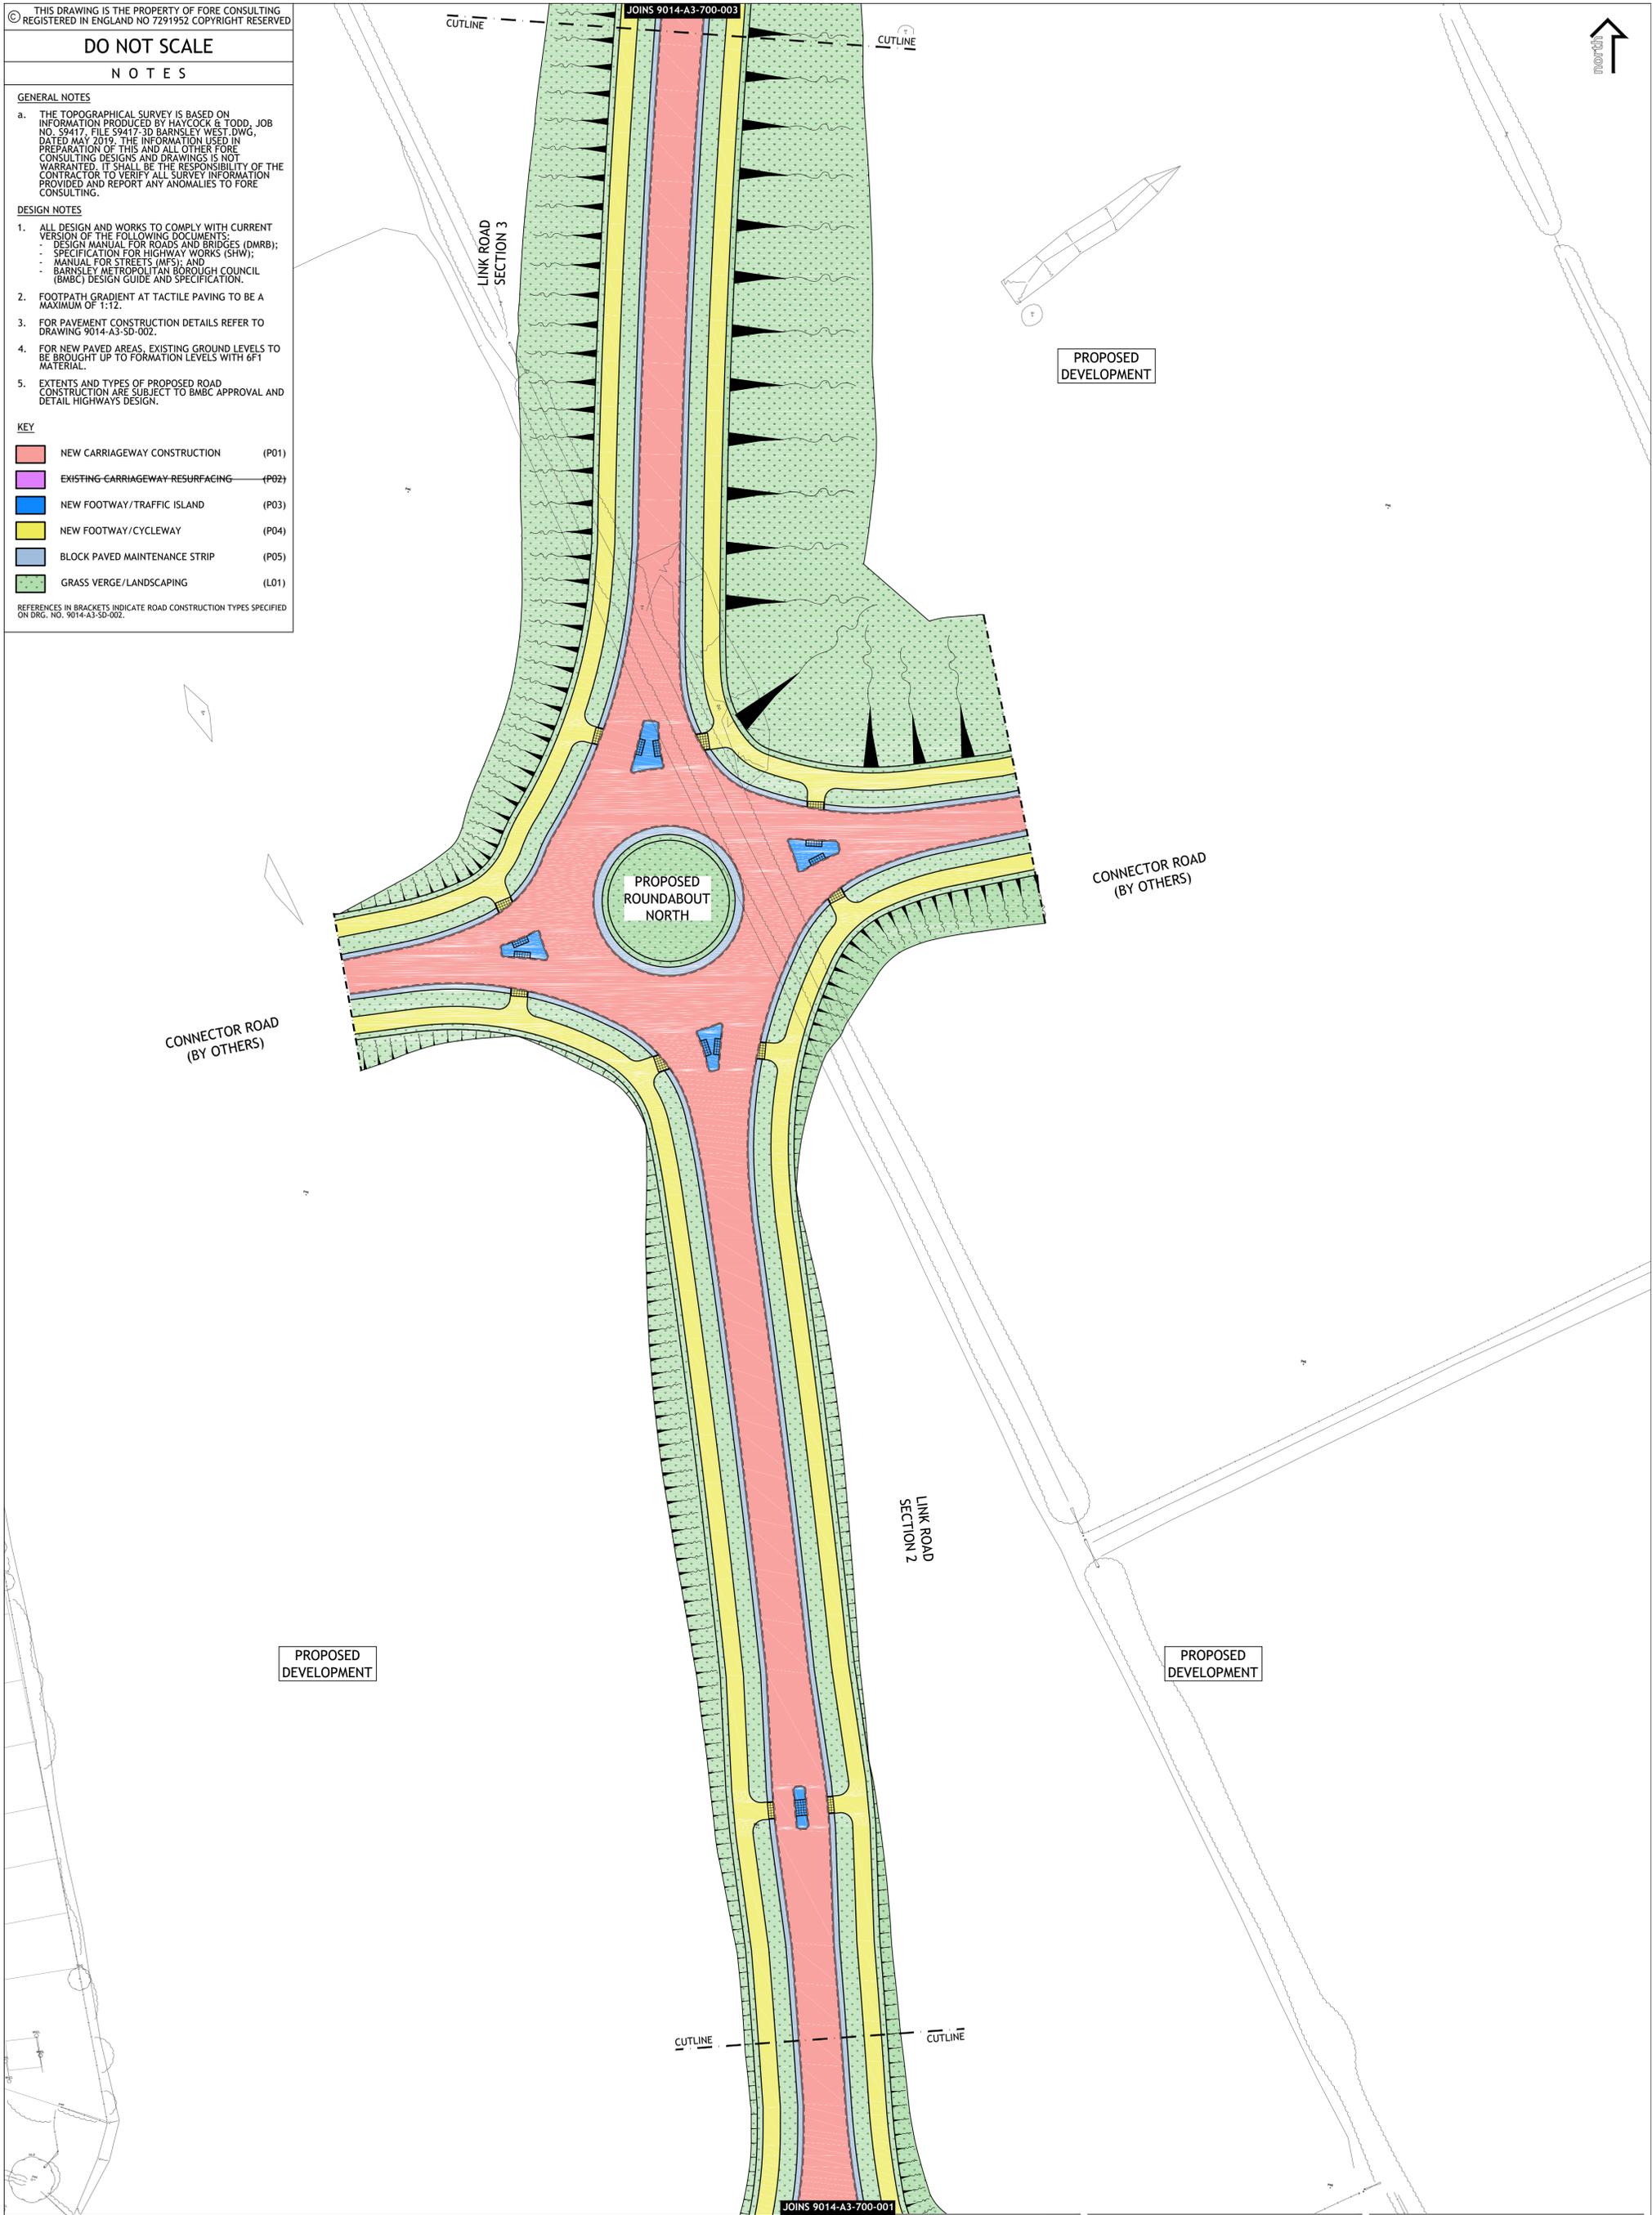

REV	DESCRIPTION	DATE	BY	Client:
				STRATA STERLING BARNSELY WEST LTD
				Project:
				BARNSELY WEST LINK ROAD

PRELIMINARY

Drawing Title
CONSTRUCTION AREAS SHEET 2 OF 3

Client:
STRATA STERLING BARNSELY WEST LTD

Project:
BARNSELY WEST LINK ROAD

Job Number: 9014
Drawing Number: A3-700-P-002

Issue Date: 13.01.2021
Scale: 1:500

Format: A1

Fore Consulting Limited
2nd Floor, Queens House
34 Wellington Street
Leeds
LS1 2DE
0113 2460204
enquiries@foreconsulting.co.uk
www.foreconsulting.co.uk