





01 Section A
1:20

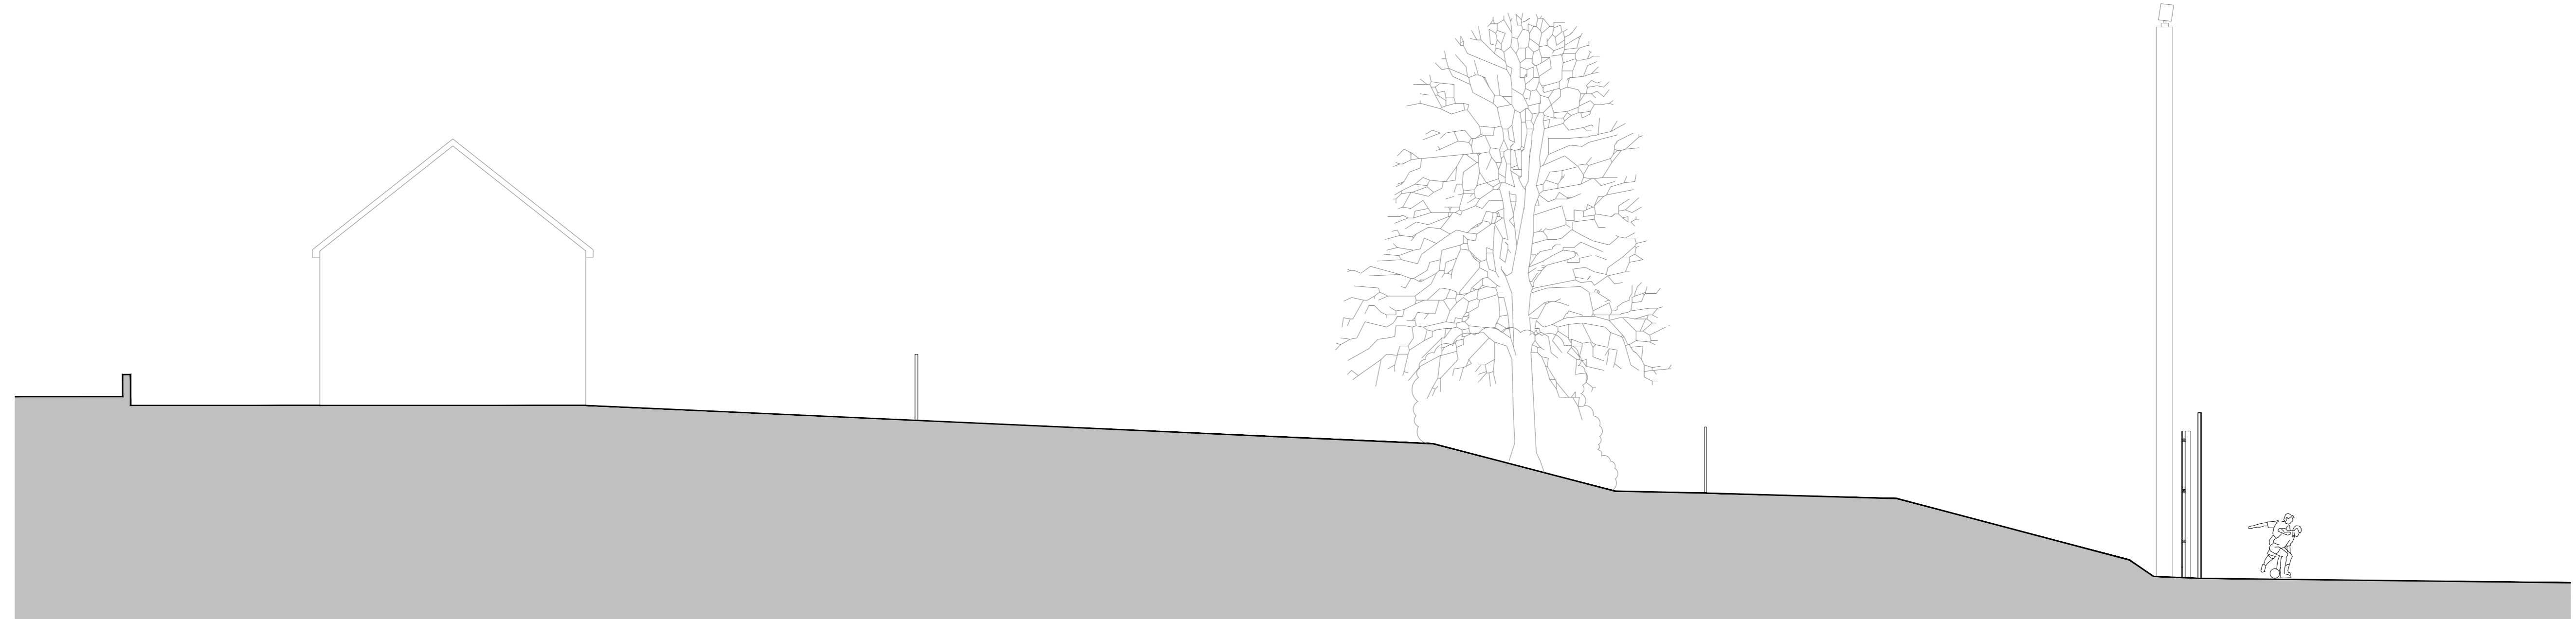



02 Section Through Parkside Road Gardens
1:100

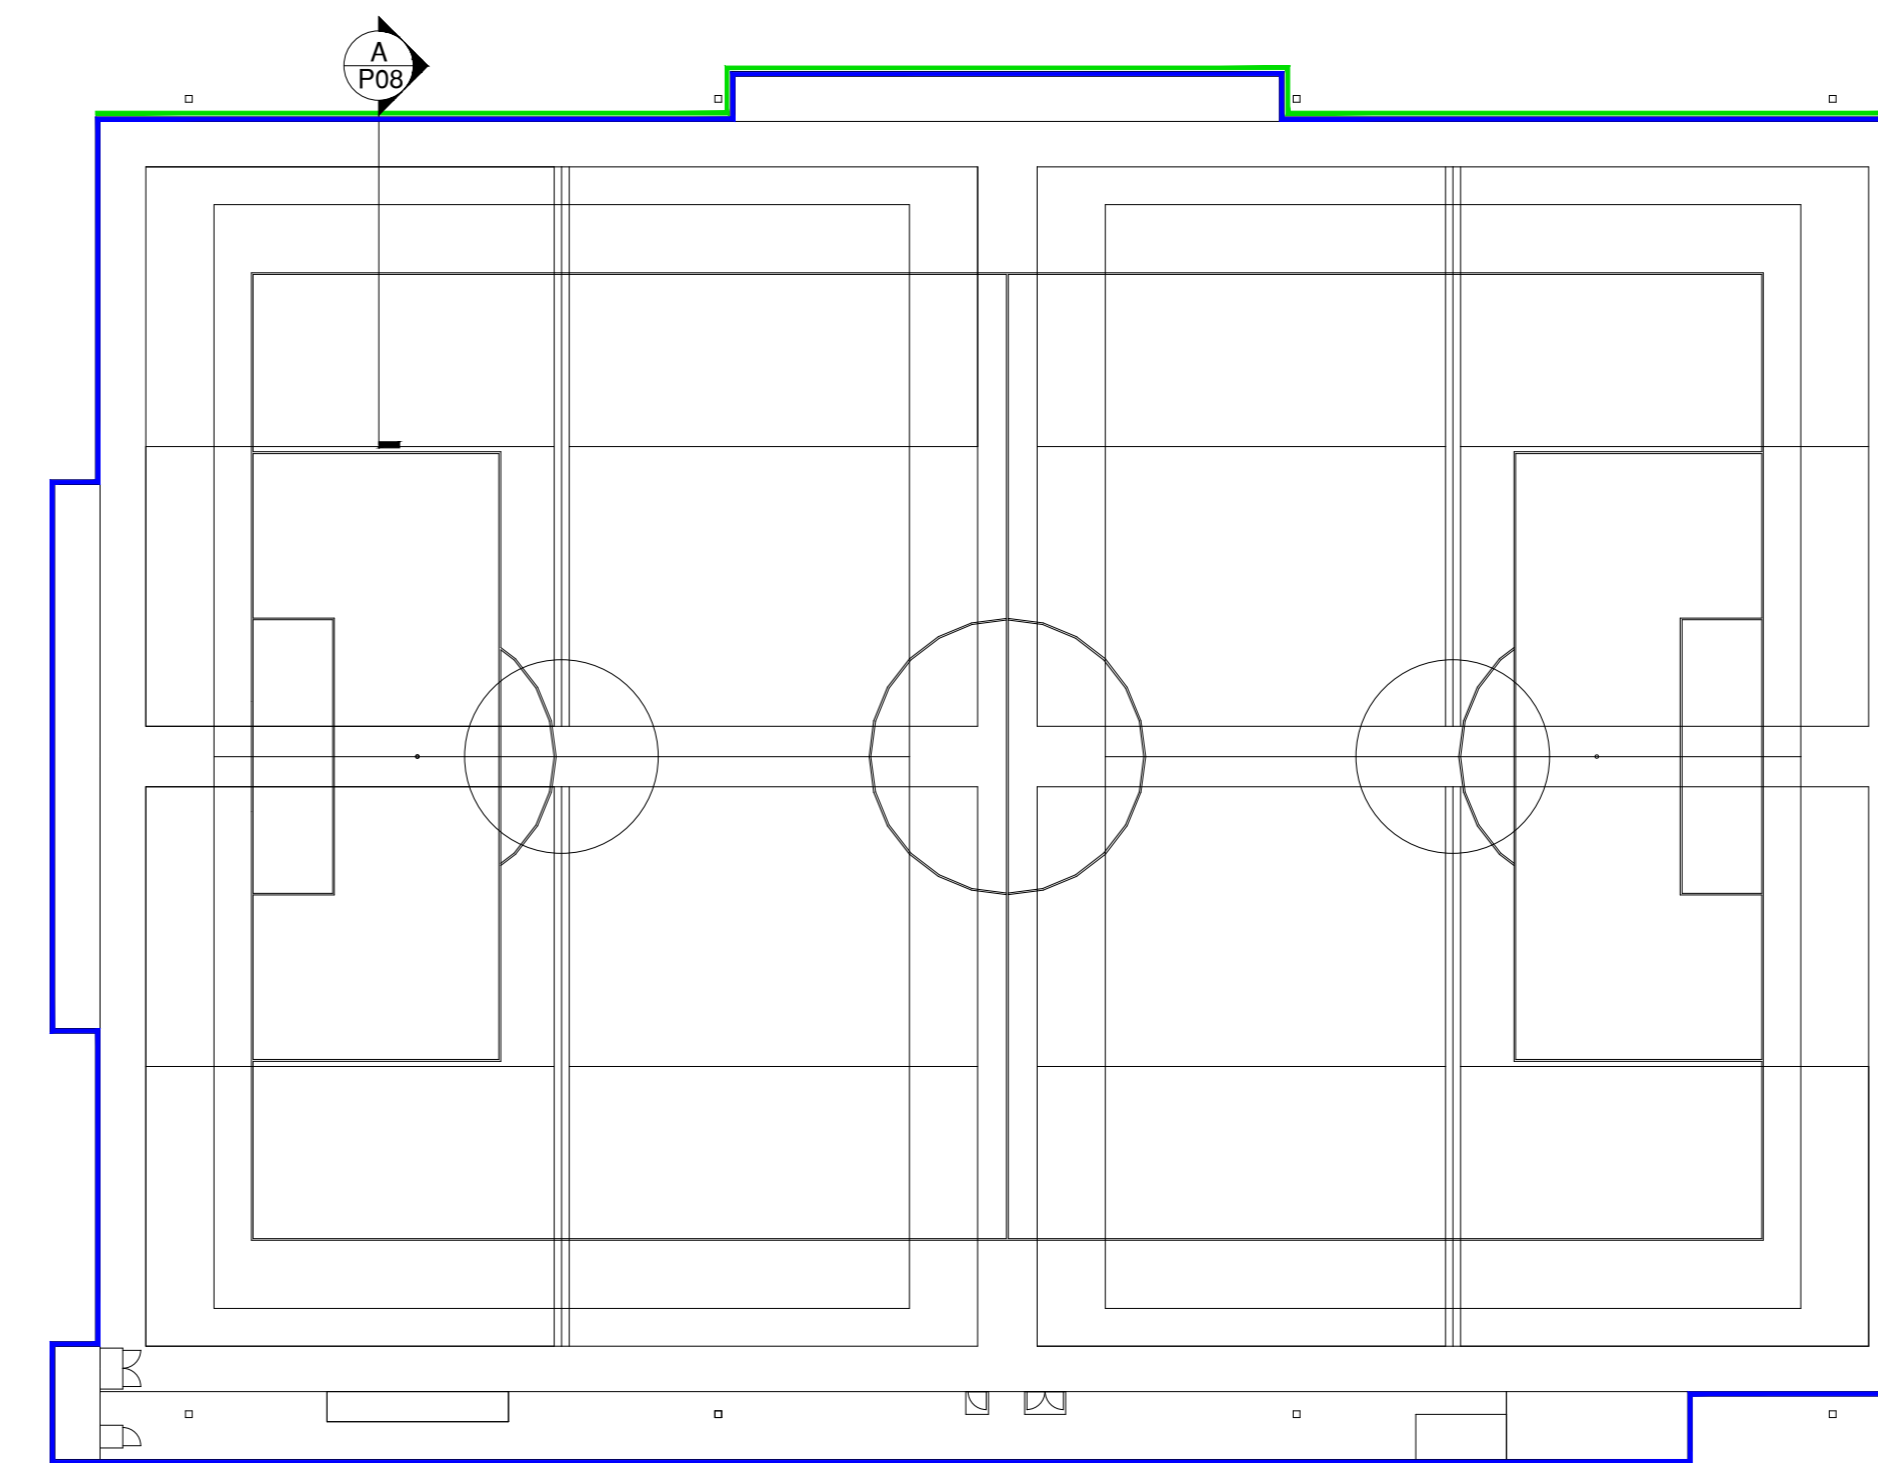

03 Pitch Fencing Key Plan
1:500

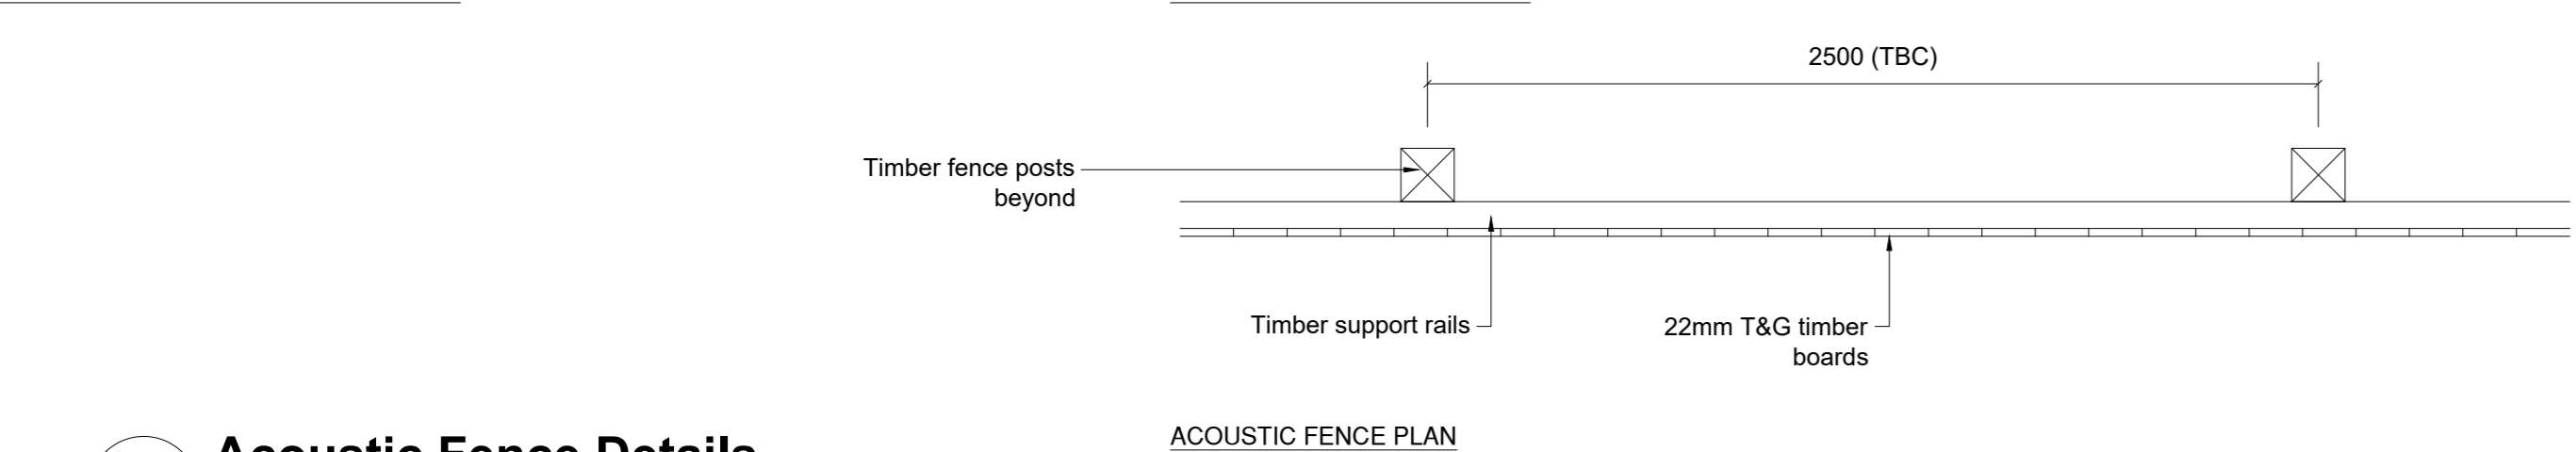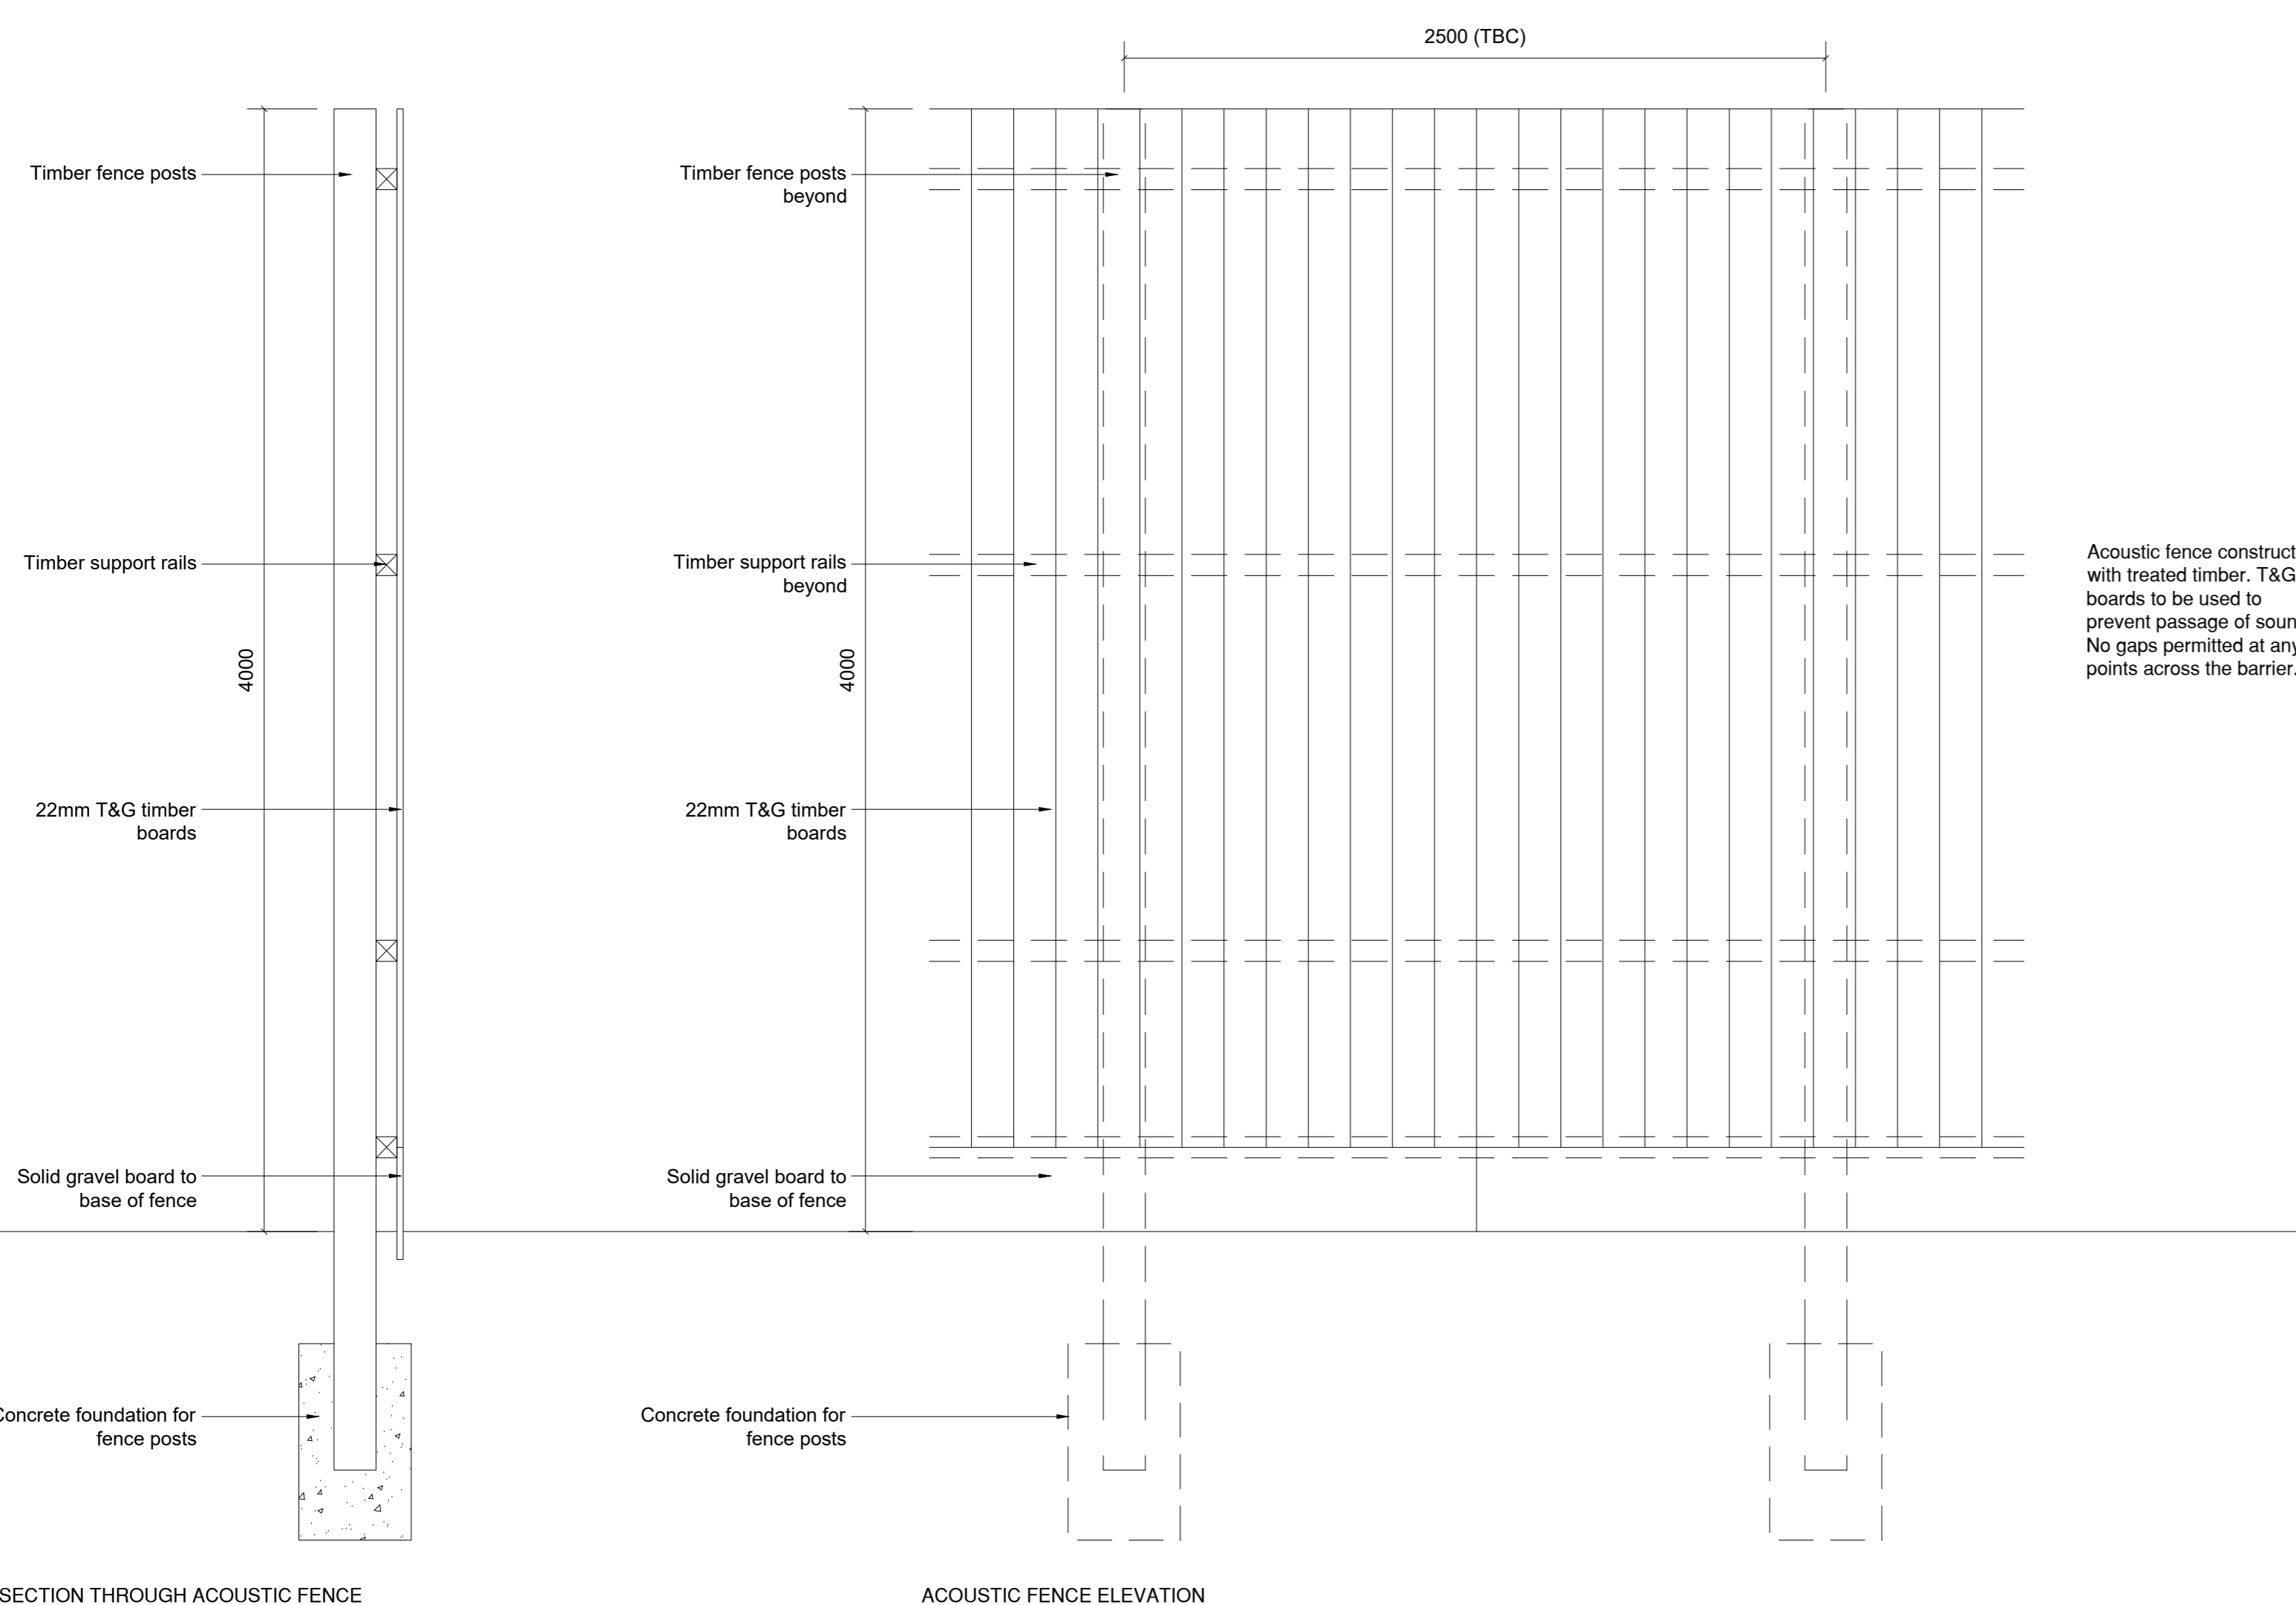


04 Acoustic Fence Details
1:20

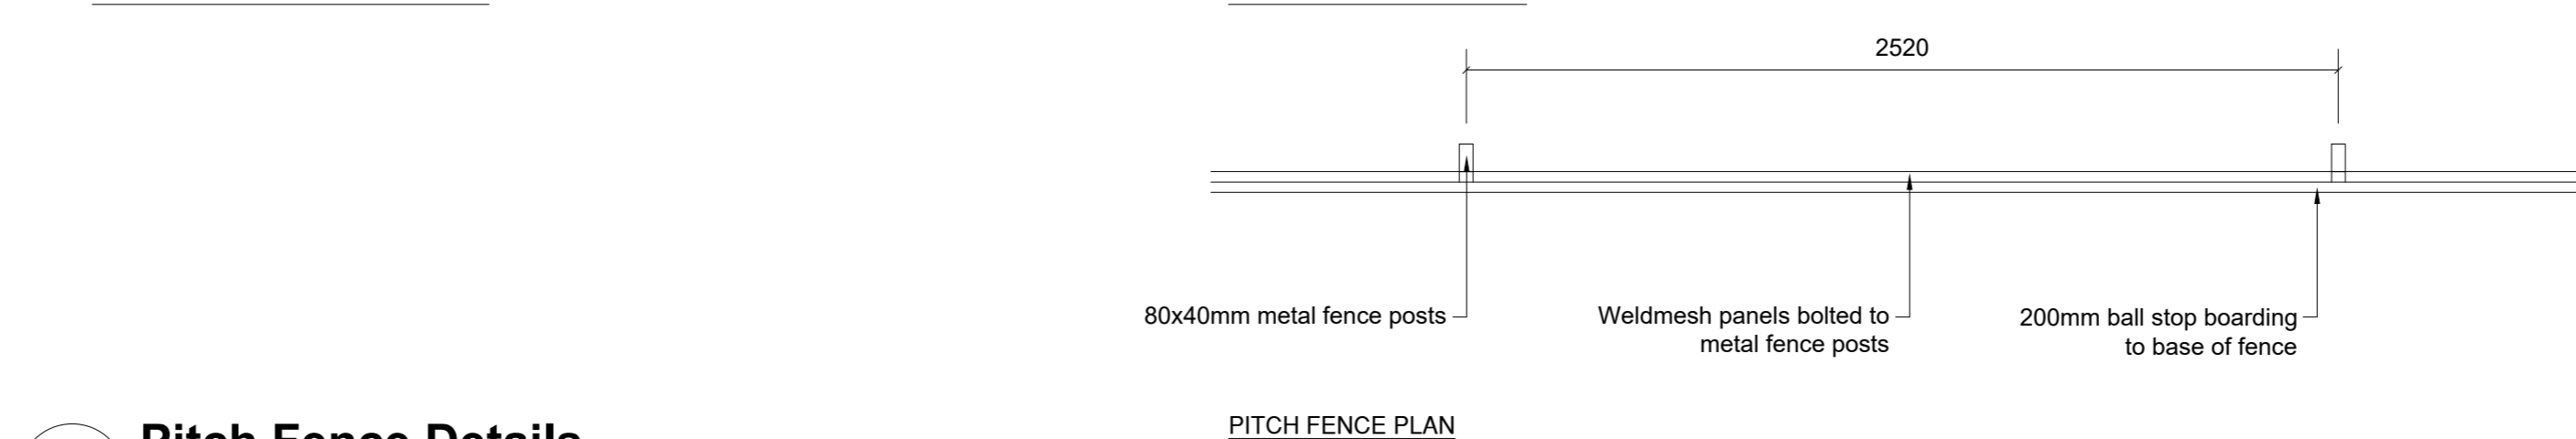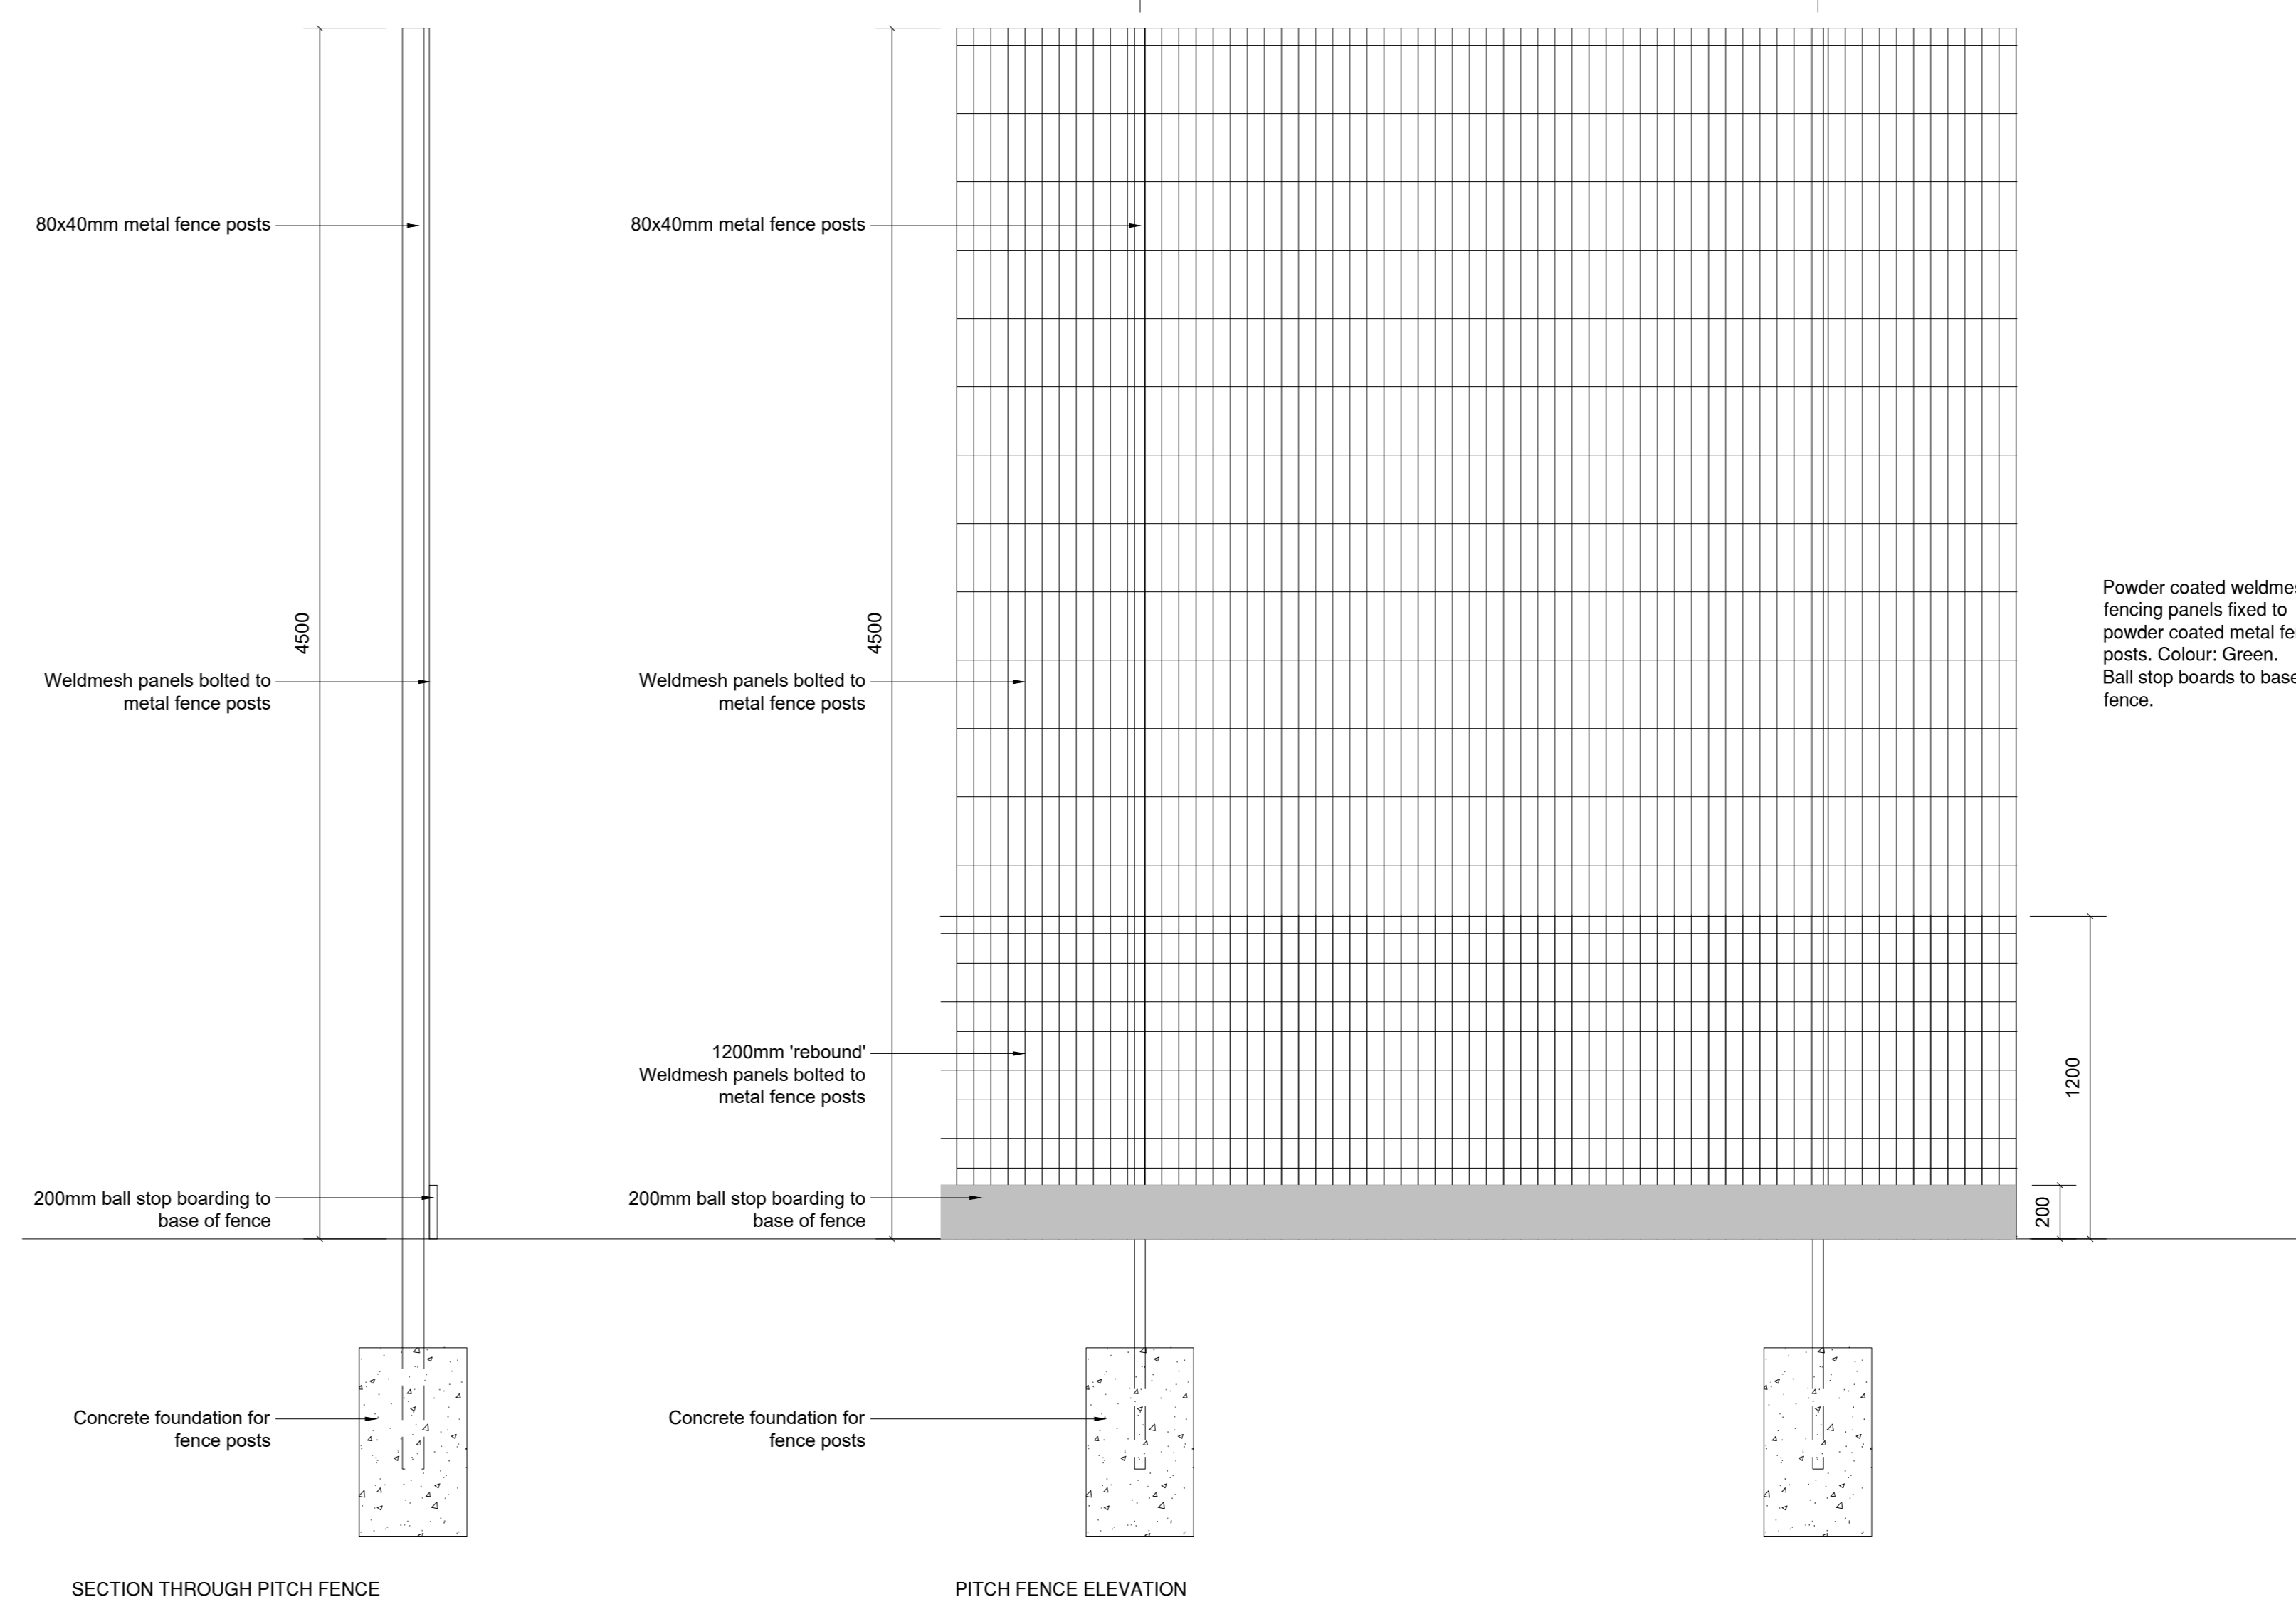

05 Pitch Fence Details
1:20

DO NOT SCALE FROM THIS DRAWING. ALL DIMENSIONS TO BE CHECKED ON SITE BY CONTRACTOR. REPORT ANY DISCREPANCIES TO DRAWING AUTHOR AND PROPERTY SERVICES TEAM. DRAWING OR CONTENTS SHOULD NOT BE DUPLICATED WITHOUT PRIOR CONSENT.

DRAWING TO BE READ IN CONJUNCTION WITH ALL OTHER PROJECT DOCUMENTS INCLUDING BUT NOT LIMITED TO DRAWINGS, SPECIFICATIONS, SCHEDULES

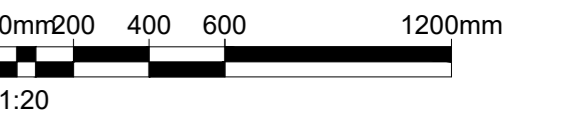

NOTES

- 4m high acoustic timber fence along side of sports pitch along side facing residential properties on Parkside Road
- 4.5m high weldmesh fencing to perimeter of sports pitch

P2	Long section added showing context to Parkside Road gardens. References amended.	31/10/23	BST
P1	First Issue	25/10/23	BST
Rev	Notes	Date	Issued By



SERVICE
B.E.S.T

PROJECT
Parkside Sports and Community Centre

TITLE
Pitch Fence Details

PROJECT REF	DRAWING REFERENCE	REV
P09	P09	P2
SCALE	DISCIPLINE	SHEET SIZE
1:20, 1:250	ARCHITECTURE	A0
PURPOSE OF ISSUE	PRELIMINARY	Drawn Checked
		BST