


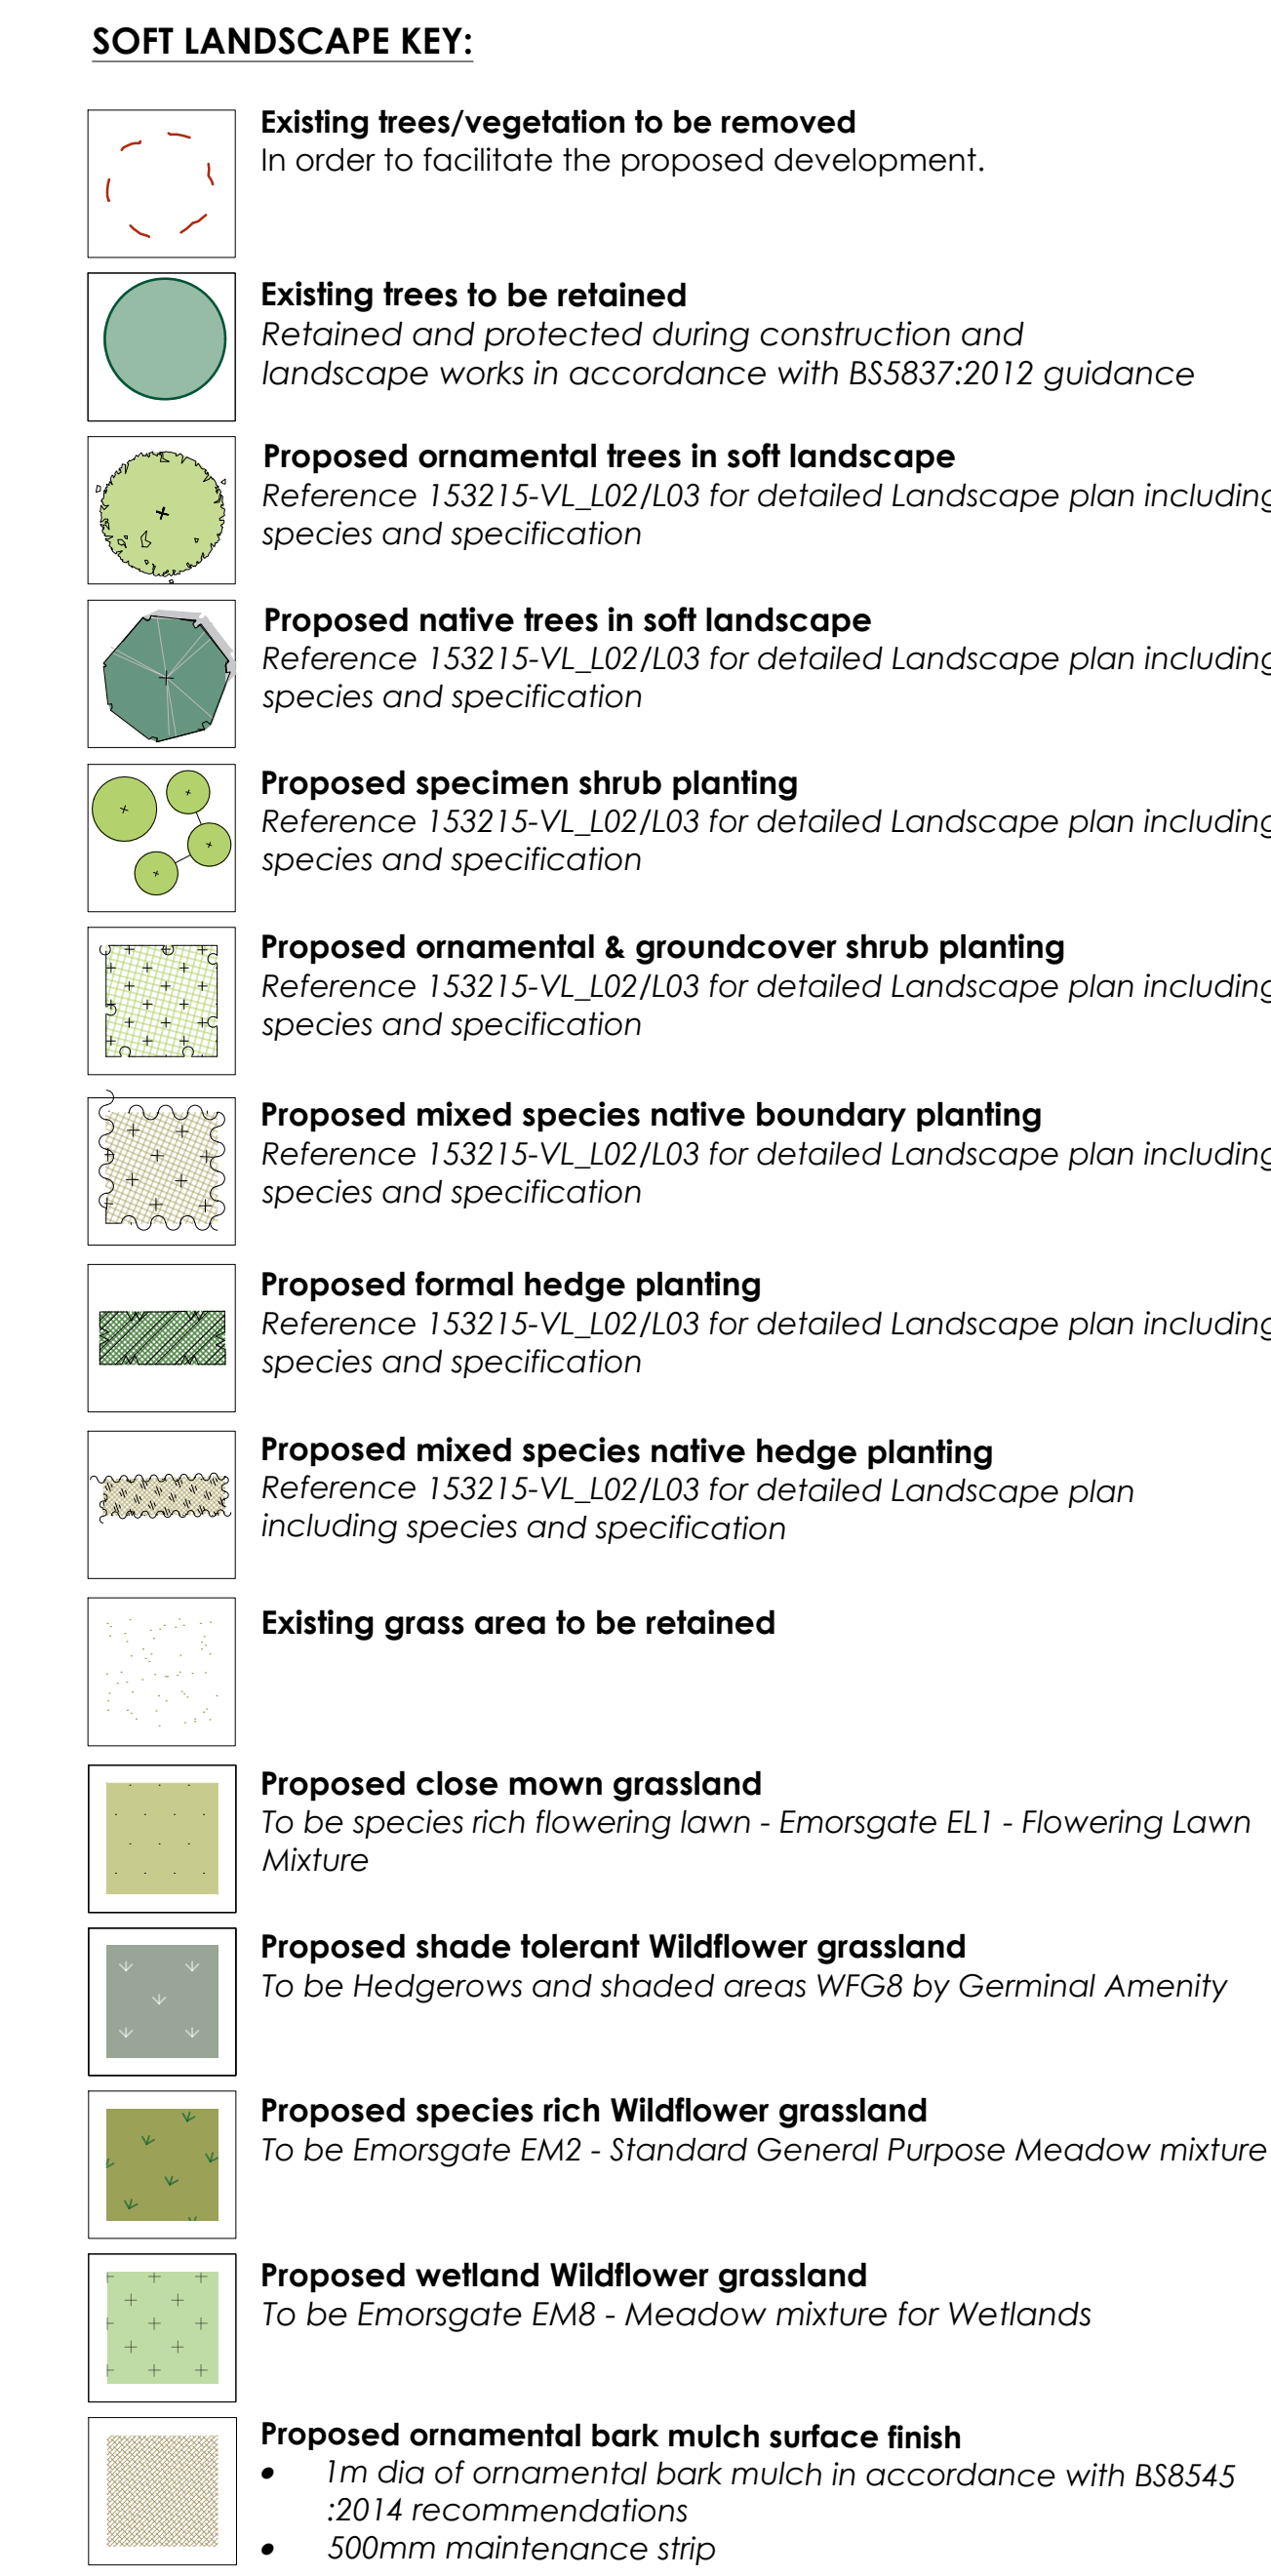

-  **Proposed Bird Nesting Boxes (4No)**
To be Woodcreeper swift box
-  **Proposed Bat Boxes (2No)**
To be Beaumaris Woodstone bat box
-  **Proposed Hedgehog House (4No)**
-  **Proposed log habitat pile (4No)**

Note:
Indicative location of ecological features within the landscape shown on plan. Exact specification and location to be confirmed with project ecologist.
For more information refer to Biodiversity Management Plan by Brooks Ecological Ref: ER-3806-08

NOTE: Provision of Bat boxes should be installed on several retained mature trees along the eastern boundary, away from disturbance and light spill as per ecologists recommendations. For more information refer to : Bat Activity Survey Ref: R-3806-04 by Brooks Ecological

Project Title:	PROPOSED INDUSTRIAL UNIT			Drawing Title:	LANDSCAPE MASTERPLAN		
Client:	GREGORY PROPERTIES			Job/Drawn By:	15315-VL L01 Rev E		
Work:	PLANNING						
Scale:	1:500	Drawing Size:	A0	LANDSCAPE DESIGNERS			
Drawn By:	OAJ	Checked By:	AS	Date:	07/2022		
				4 ST JOHN'S NORTH, WAKEFIELD, WF1 3QA, TEL: 01937 320066 www.vector.co.uk			