


Grove Street Elevation

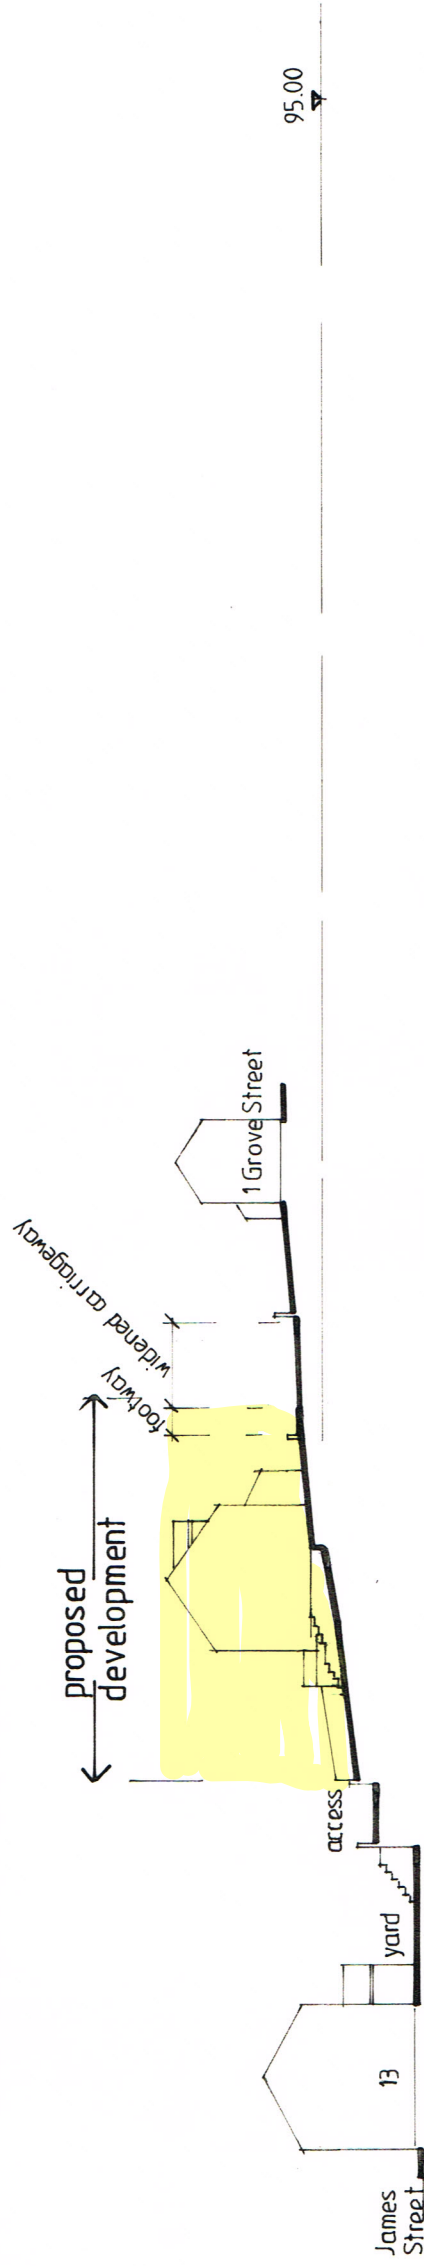

Site Section

| revision | description | date |
|----------|--|------|
| | The contractor shall check all dimensions on site and report discrepancies. No dimension shall be scaled off this drawing. © Copyright of this drawing is retained by A.L. Turner. | |

| | | | | |
|---------|--|-----------------|----------|-----|
| client | L.M.W. Development Solutions Ltd | Date: 10.18 | dwg size | A3 |
| project | Residential Development at Grove Street, Worsbrough, S70 4SN | Scale: 1:500 | drawn | ALT |
| title | Site Sections | Issue: planning | | |

| | | | |
|---|----------------------------|-------------|------|
| 1 LORING ROAD, RAVENSCAR, SCARBOROUGH, YO13 0LY | A.L. Turner + Associates | drawing no. | rev. |
| 07976 397307 | tony.turner@btinternet.com | 2372 : 6 | |
| www.yorkshirearchitectural.co.uk | | | |