

DRAWING NOTES:

GENERAL:

- COPYRIGHT OF THIS DRAWING IS VESTED IN PLINCKE AND IT MUST NOT BE COPIED OR REPRODUCED WITHOUT CONSENT.
- DO NOT SCALE FROM THIS DRAWING - DIMENSIONS GOVERN. IF IN DOUBT, ASK.
- ALL DIMENSIONS ARE IN MILLIMETRES UNLESS NOTED OTHERWISE. ONLY FIGURED DIMENSIONS ARE TO BE TAKEN FROM THIS DRAWING.
- ALL DIMENSIONS SHALL BE VERIFIED ON SITE BEFORE PROCEEDING WITH THE WORK. ALL CONTRACTORS MUST VISIT SITE AND BE RESPONSIBLE FOR TAKING AND CHECKING ALL DIMENSIONS RELATIVE TO THEIR WORK.
- PLINCKE SHALL BE NOTIFIED IMMEDIATELY BY EMAIL OF ANY DISCREPANCIES.
- PLINCKE ACCEPTS NO LIABILITY FOR ANY EXPENSE, LOSS OR DAMAGE OF WHATSOEVER NATURE AND HOWEVER ARISING FROM ANY WORKMAN MADE TO THIS DRAWING OR IN THE EXECUTION OF THE WORK TO WHICH IT RELATES WHICH HAS NOT BEEN REFERRED TO THEM AND PRIOR APPROVAL OBTAINED.
- ALL PLINCKE DRAWINGS TO BE READ IN CONJUNCTION WITH ALL RELEVANT ARCHITECTURAL, CAS ENGINEERS AND M&E ENGINEERS DRAWINGS AND SPECIFICATIONS.

REFERENCE FILES:

THIS DRAWING IS BASED ON THE FOLLOWING EXTERNAL CONSULTANTS DRAWINGS:

CONSULTANT	REFERENCE FILE	DATE RECEIVED

HEALTH, SAFETY & ENVIRONMENTAL INFORMATION:


- IT IS ASSUMED THAT ALL WORKS ON THIS DRAWING WILL BE CARRIED OUT BY A COMPETENT CONTRACTOR AND, WHERE APPROPRIATE, WORKING TO AN APPROVED METHOD STATEMENT.
- THIS DRAWING IS TO BE READ IN CONJUNCTION WITH ALL OTHER HAZARDS / RISKS WHICH HAVE BEEN IDENTIFIED AND RECORDED WITHIN THE PRE-CONSTRUCTION INFORMATION PACK AND / OR THE CONSTRUCTION PHASE HAS PLAN.
- IN ADDITION TO THE HAZARDS / RISKS NORMALLY ASSOCIATED WITH THE TYPES OF WORK DETAILED ON THIS DRAWING, NOTE THE FOLLOWING:

ITEM N°	RISK REGISTER DETAILS


- TREES TO BE REMOVED
- BANK REPROFILE / REINFORCED GEOWE / WET MEADOW SEED MIX (LOCAL PROVENANCE)
- POTENTIAL AREAS FOR DREDGING SPOIL
- VIEW LINES
- TREES RETAINED
- BANK STABILISATION - COIR ROLLS RIP WRAP
- REPLACE EXISTING PEGS
- TREES FOR THINNING
- ESTATE FENCE TO ISLAND TO PREVENT ACCESS TO GEESSE

P02 PLANNING PROPOSALS	SS	AA	05/05/16
P01 STAGE 1 PRELIMINARY PROPOSALS	SS	AA	22/01/16
REV DESCRIPTION	DRAWN	CHECK	DATE
KEY PLAN			

SECTION A (SOUTH SIDE)
 BANK RE-PROFILE WHERE EXISTING TREES REMAIN TO SOUTH OF CASCADES
 SCALE 1:50

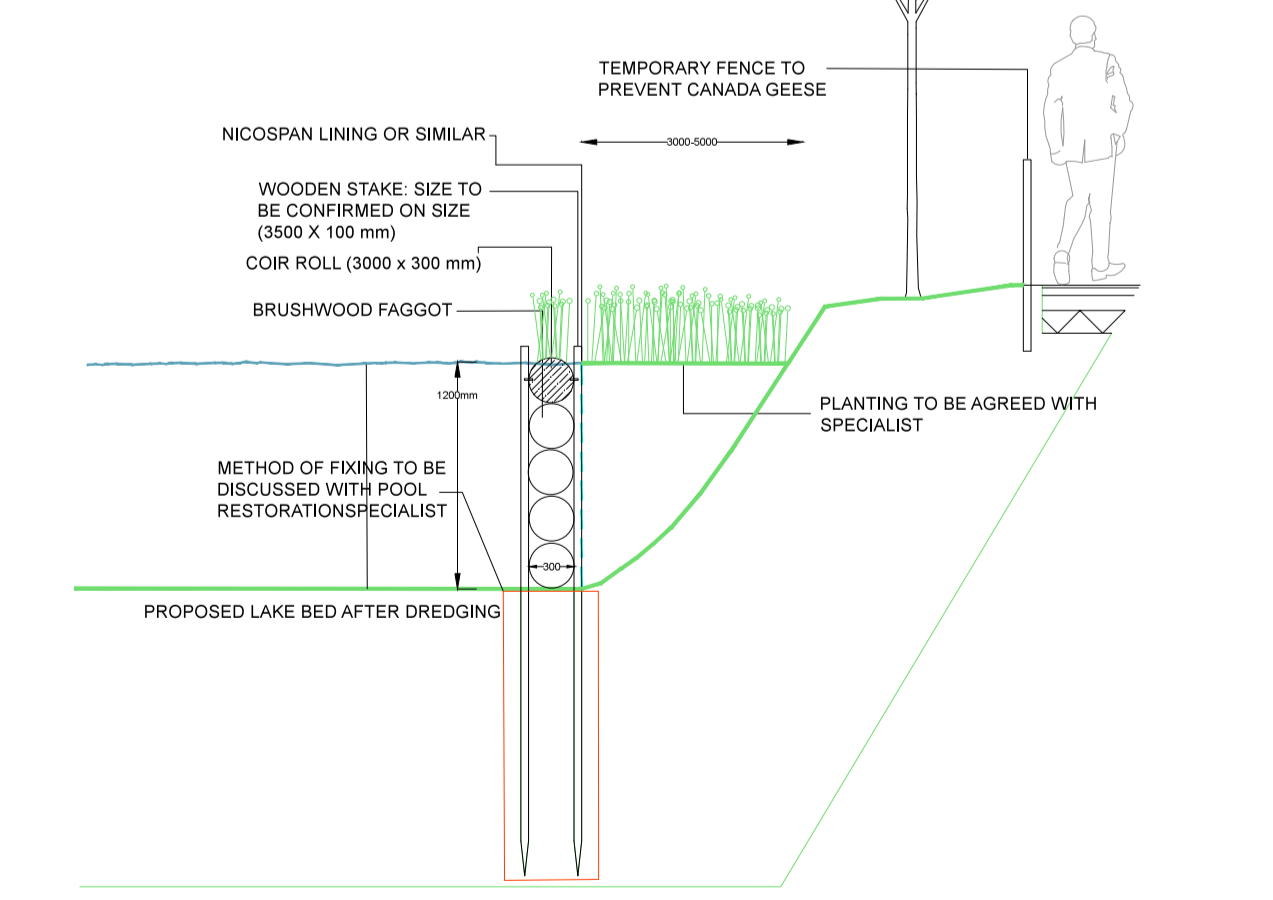

SECTION B (NORTH SIDE)
 BANK RE-PROFILE THINNING WHERE VIEWS ARE IMPORTANT
 SCALE 1:50

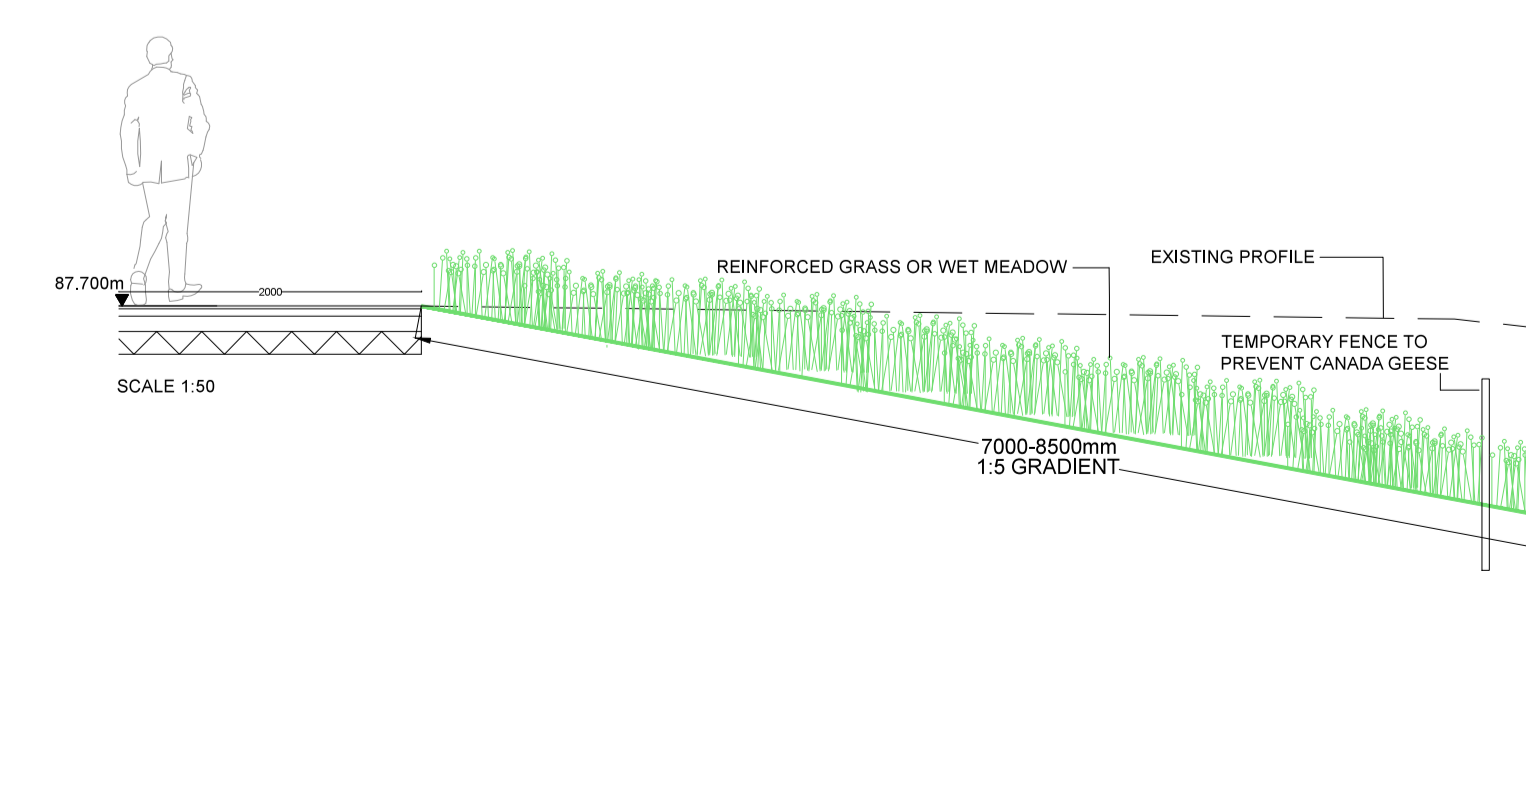

plincke.

MANCHESTER LONDON
 t:0161 237 9223 t:0207 739 3330
 e:north@plincke.co.uk e:london@plincke.co.uk

PROJECT TITLE
 CANNON HALL PARKS FOR PEOPLE

DRAWING TITLE
 CASCADES: LANDSCAPE PROPOSALS

PROJECT No. 0292 DRAWING No. CHP_PL1_S2_DR_LC9_0223

SCALE BAR @ 1:200

DATE	30/01/16
REVISION	P02

SCALE BAR @ 1:200