



survey details @ 1:100m.

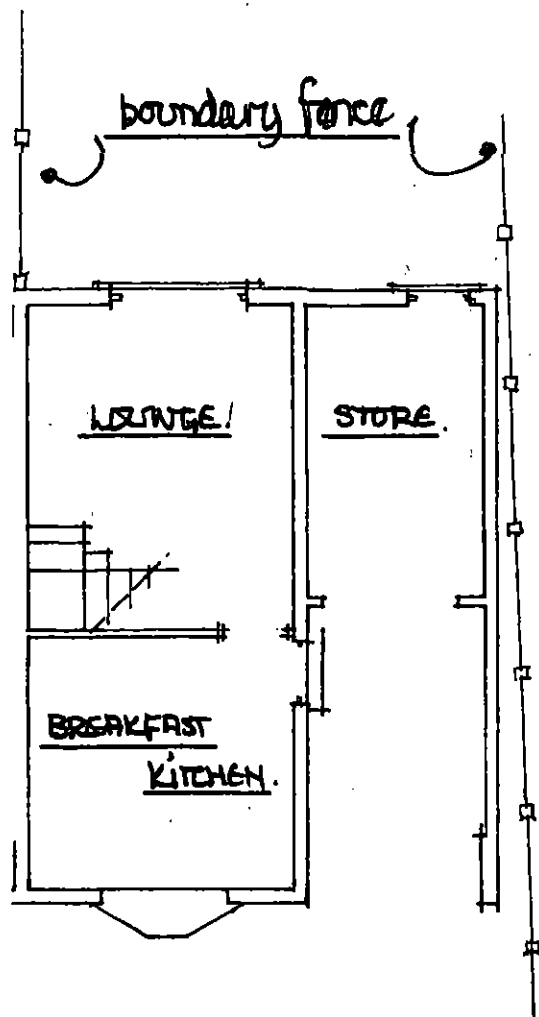


ground floor.

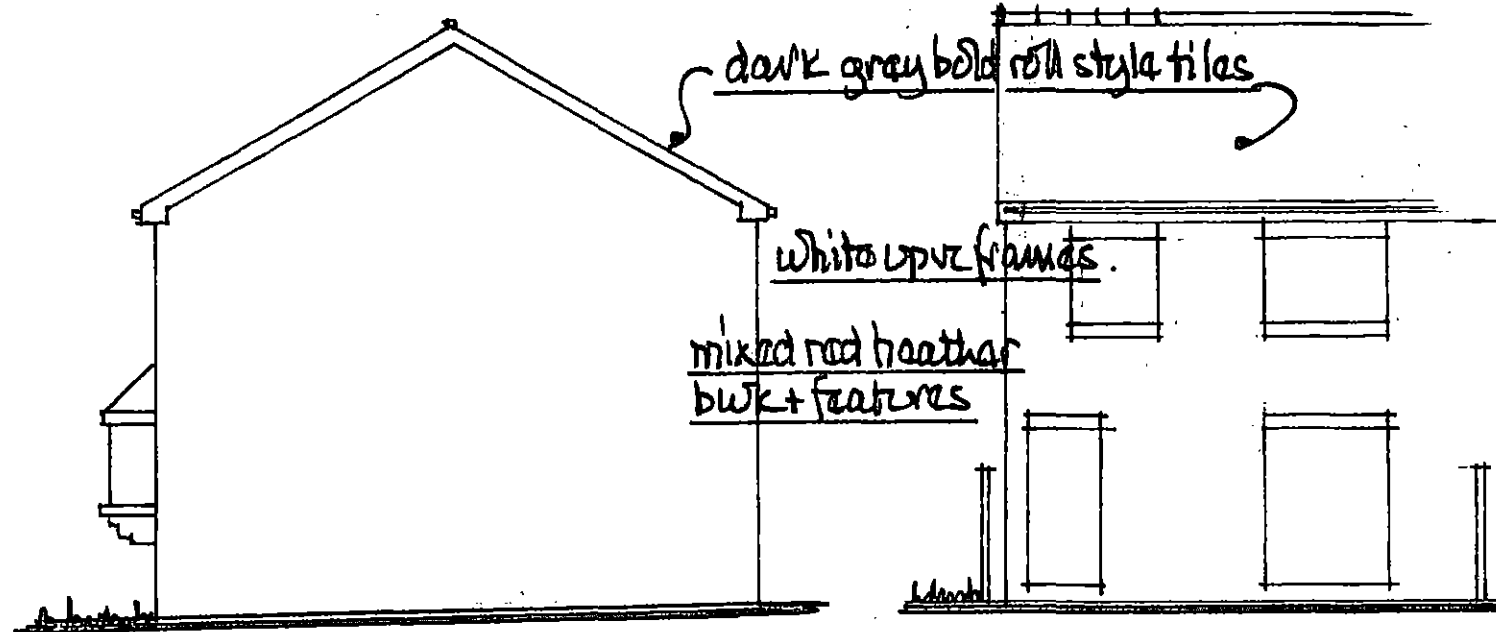

side elevation from no 44.


rear elevation from garden.

PROPOSED FLOOR LAYOUT.

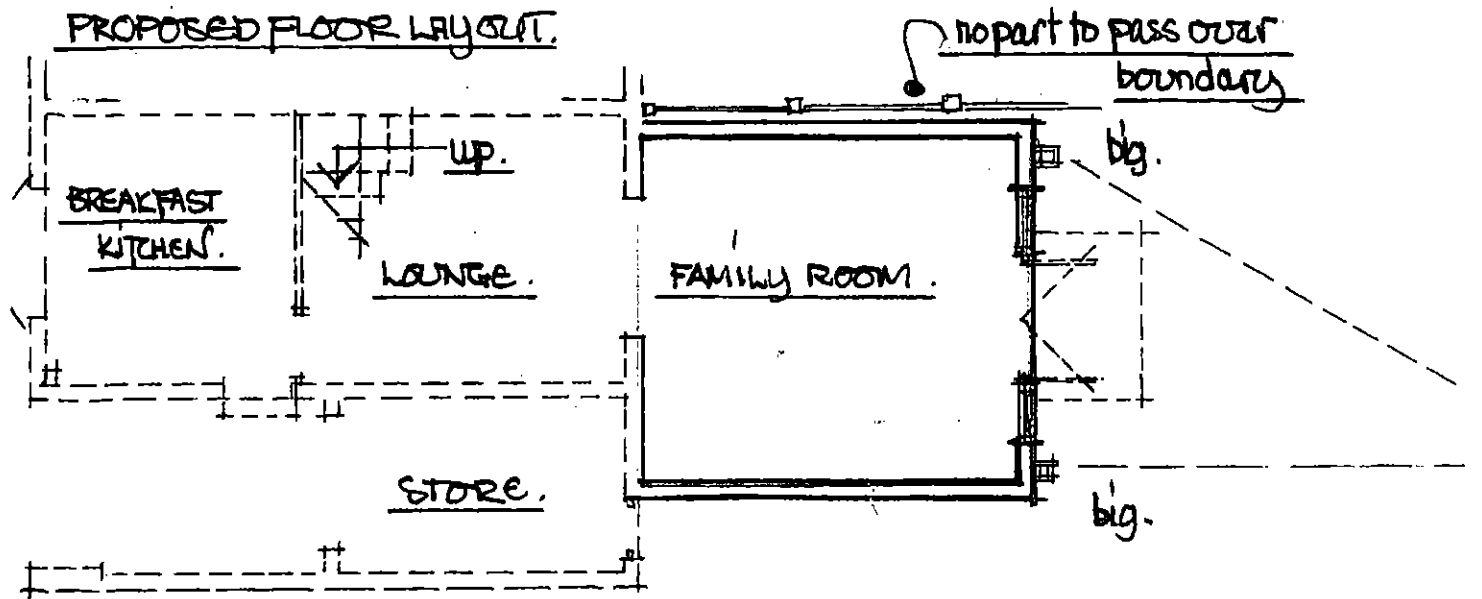


SCALES @ 1:100 M.


PROPOSED SIDE ELEVATION FROM NO44.

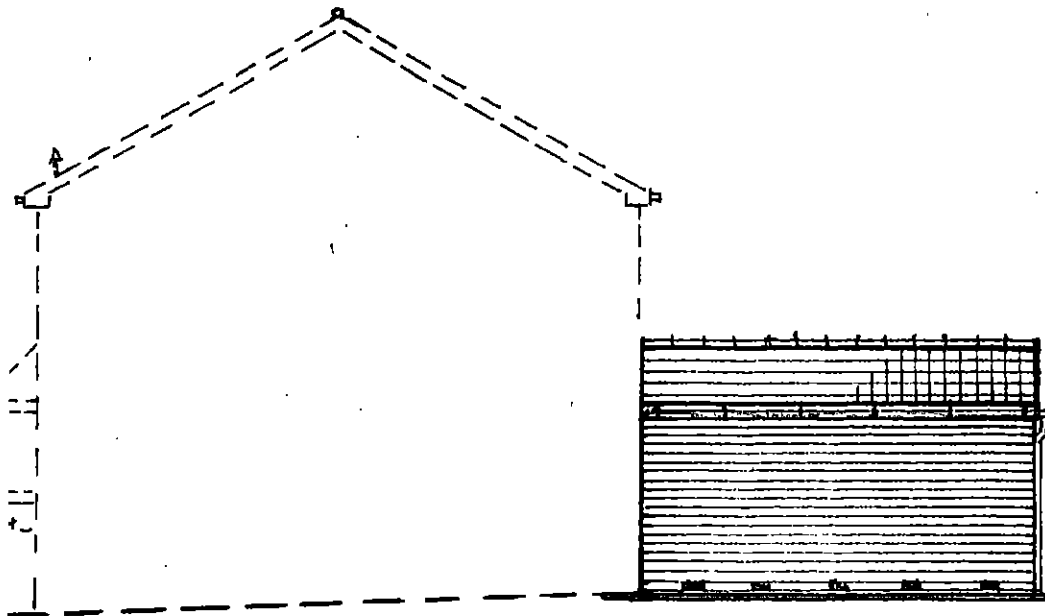

PROP. REAR ELEVATION.

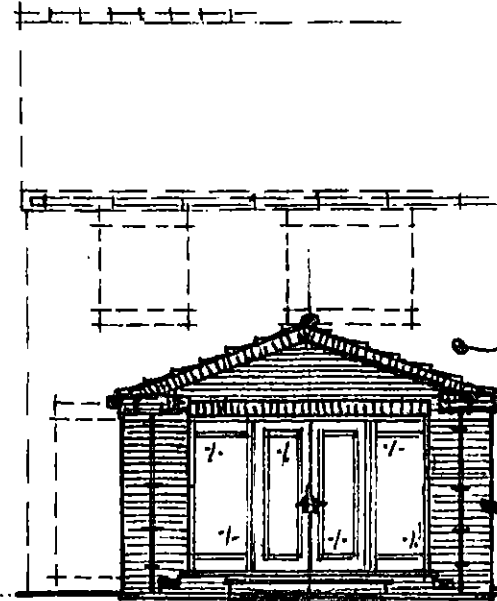

PROP. SIDE VIEW (FROM NO48)

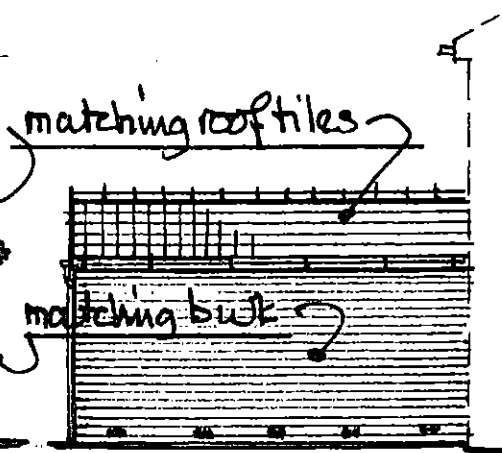

safety glaze thro' out - style to clients choice.

matching roof tiles

matching brick

PROPOSED FLOOR LAYOUT @ 1:50.

