


North Facing Elevation As Existing

Scale 1:100@A3

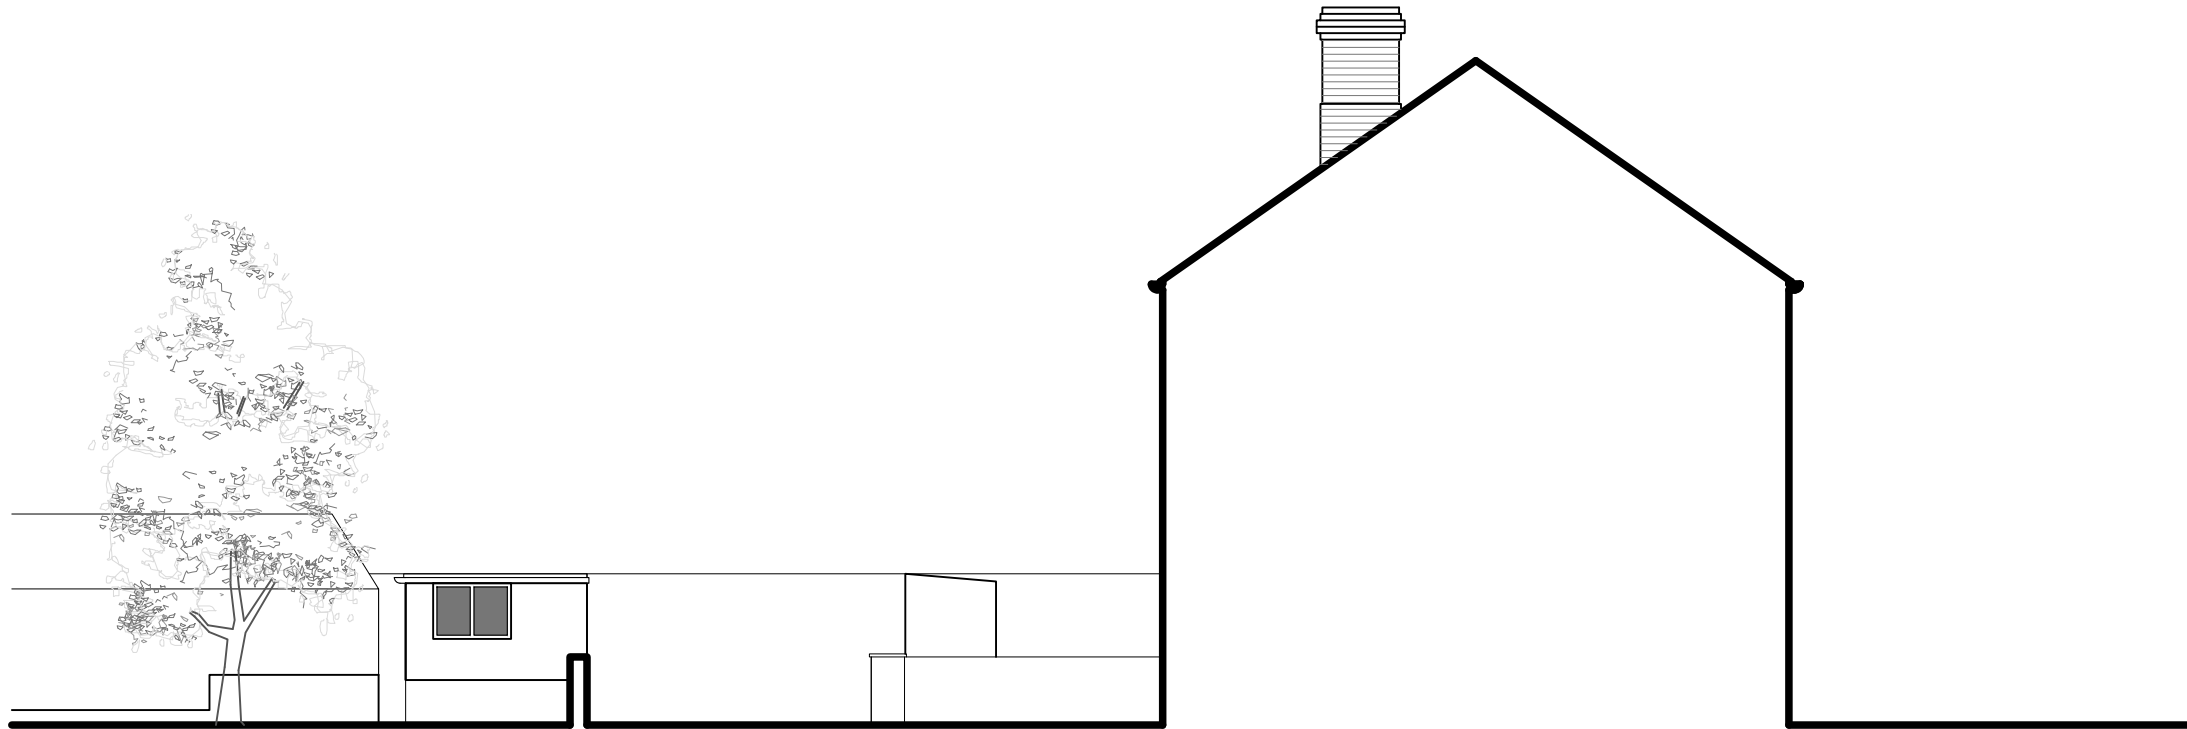

East Facing Elevation As Existing

Scale 1:100@A3

MATERIALS

- Walls - Coursed local stone, painted render
- Roof - Slate/ bituminous flat roof
- Rainwater goods - Black UPVC
- Windows - White UPVC
- Doors - $\frac{1}{2}$ glazed Aluminium

ISSUED FOR PLANNING

REVISION	DATE	DRAWN	CHECKED	DESCRIPTION	SCALE	DATE
CLIENT	BRADLEY TAVERNOR				1:100 @A3	JAN 2024
PROJECT	9 PARKER'S TERRACE				DRAWN	CHECKED
DRAWING TITLE	ELEVATIONS SHEET 2 OF 2 AS EXISTING	JOB NUMBER	DRAWING NO.	REVISION		
		240106	106			

TIMEARCHITECTS

Creative Conservation - Inspiring Design. Time Architects 226-228 Holme Lane, Sheffield, S64JZ
 Registered Company Number in England and Wales: 8033383, Director: Michael Leigh
 W. www.timearchitects.co.uk E. info@timearchitects.co.uk T. 0114 430 0114
 © all rights reserved, report all discrepancies, do not scale from drawing, check dimensions on site