


CONSTRUCTION TRAFFIC TO DRIVE INTO SITE VIA STAIRFOOT WAY, TURN AROUND WITHIN THE COMPOUND AND DRIVE ONTO STAIRFOOT WAY IN A FORWARD GEAR.

TRACKING SHOWN FOR A 16.5M LONG ARTICULATED VEHICLE.

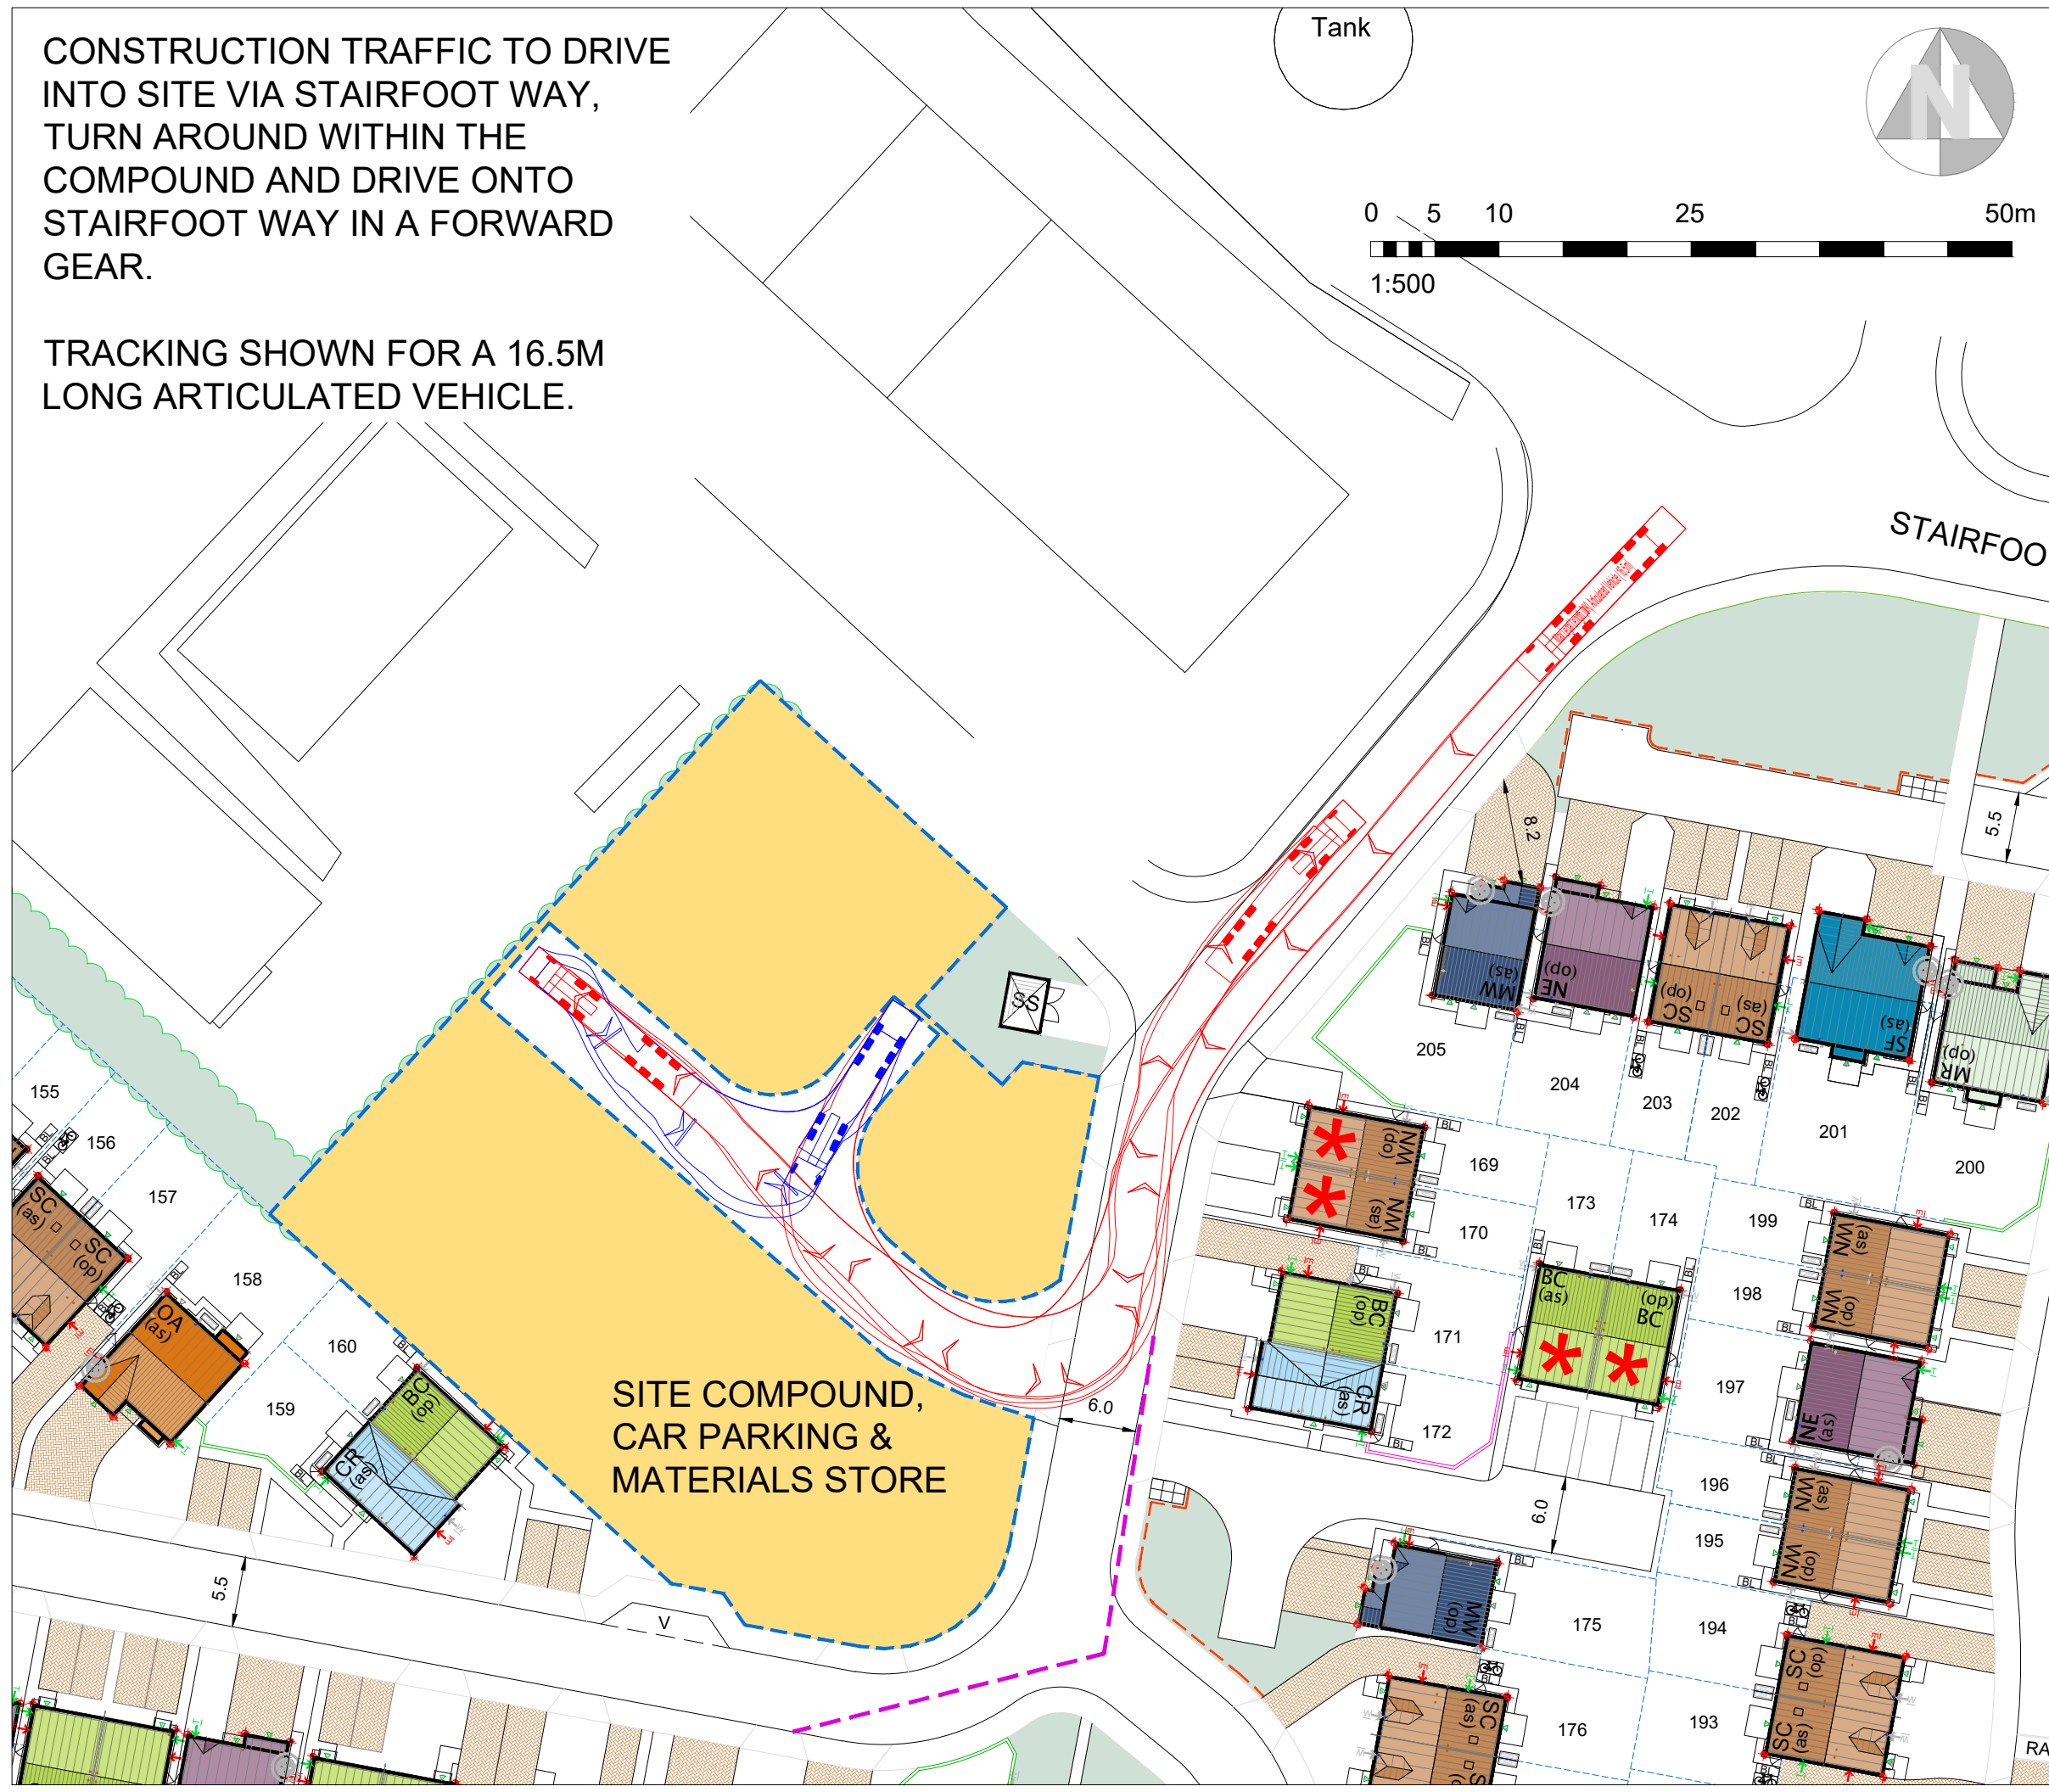

REV: A | DATE: 08/06/2023 | DRAWN: JFE | CHECKED: ##
 Tracking updated to reflect comments received from highways.

Revisions



Harron Homes Limited
 Unit 1 Cliffe Park
 Bruntcliffe Road
 Morley
 Leeds
 LS27 0RY
 Tel: 0113 204 4670
 Fax: 0113 204 4677
 Web: www.harronhomes.co.uk

Status: LEGAL

Project: BLEACHCROFT WAY, BARNSELEY

Title: CONSTRUCTION TRAFFIC MANAGEMENT PLAN

Drawn: JFE | Date: 25/05/2023

Checked: / | Scale @ A3: 1:500

Job no: 498 | Drg No: CO-010 | Rev: A