



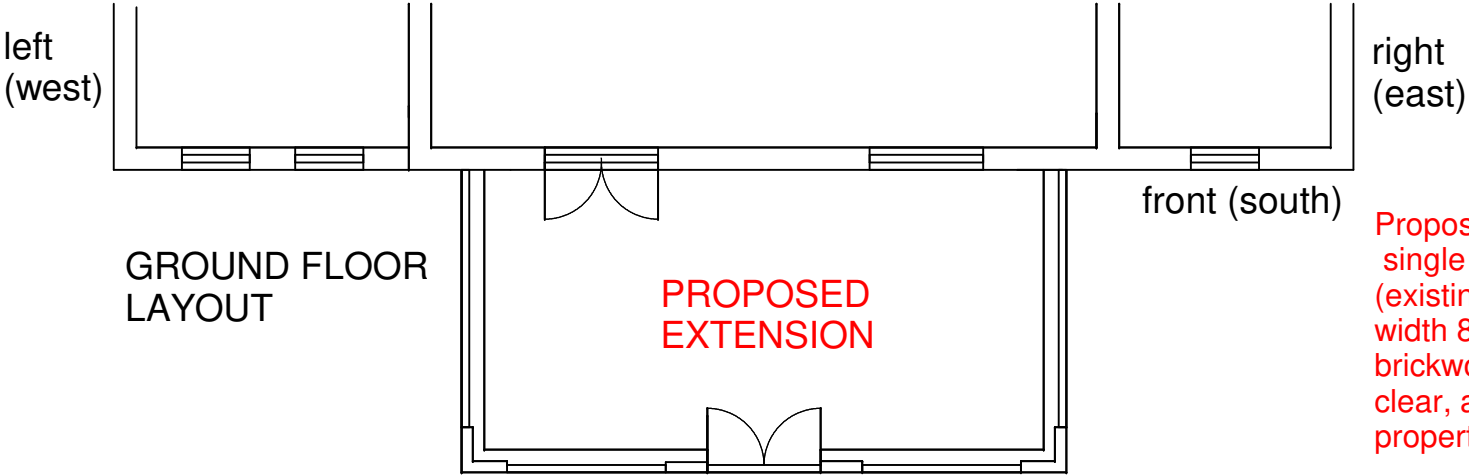

Proposed replacement of existing conservatory with single storey extension (existing conservatory to be removed) width 8m, projection 4m, hgt to eaves 3.15m, hgt to ridge 3.95m brickwork to match property, frames chartwell green upvc, glazing clear, atlas panels, light weight tiled roof, tile colour to match property, 3 x roof vents, drainage to existing gully

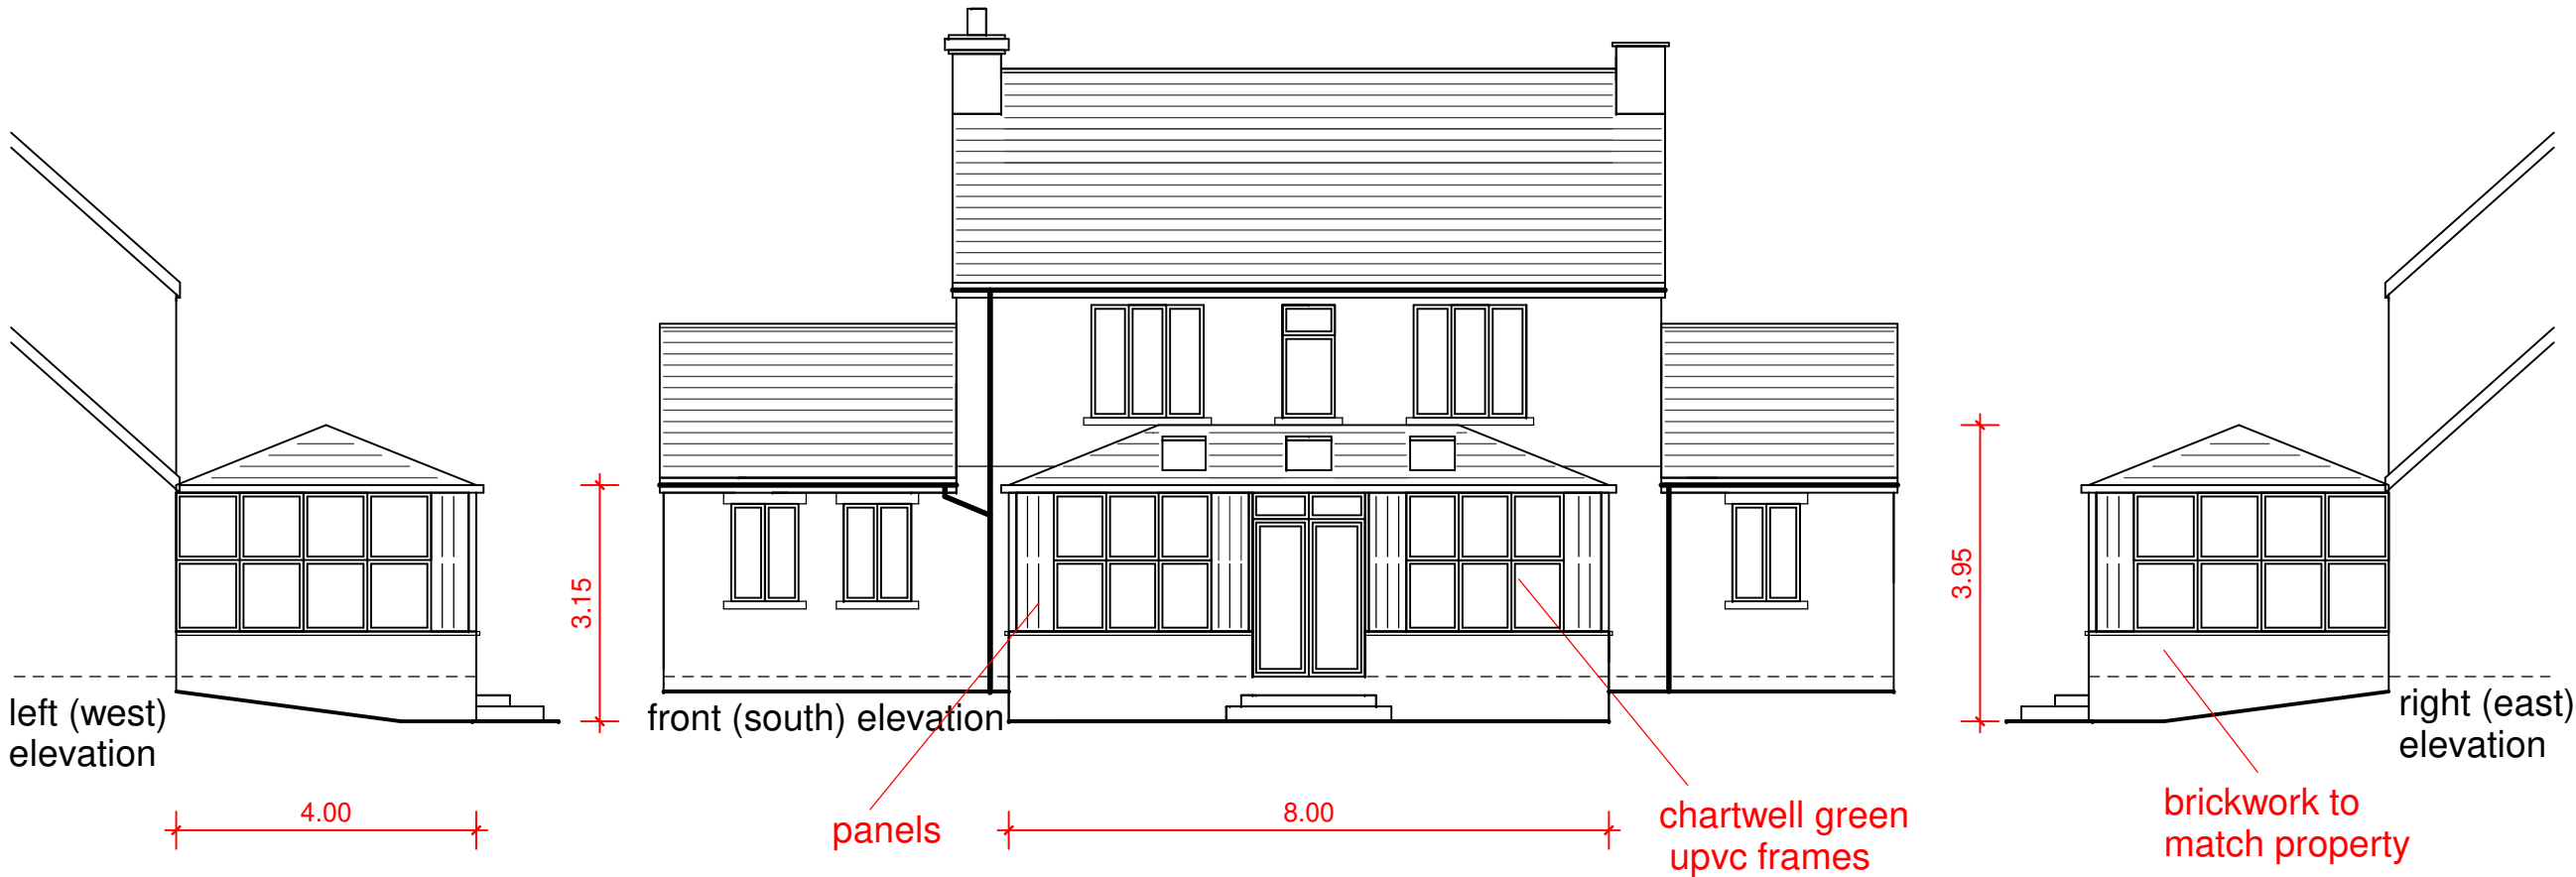