


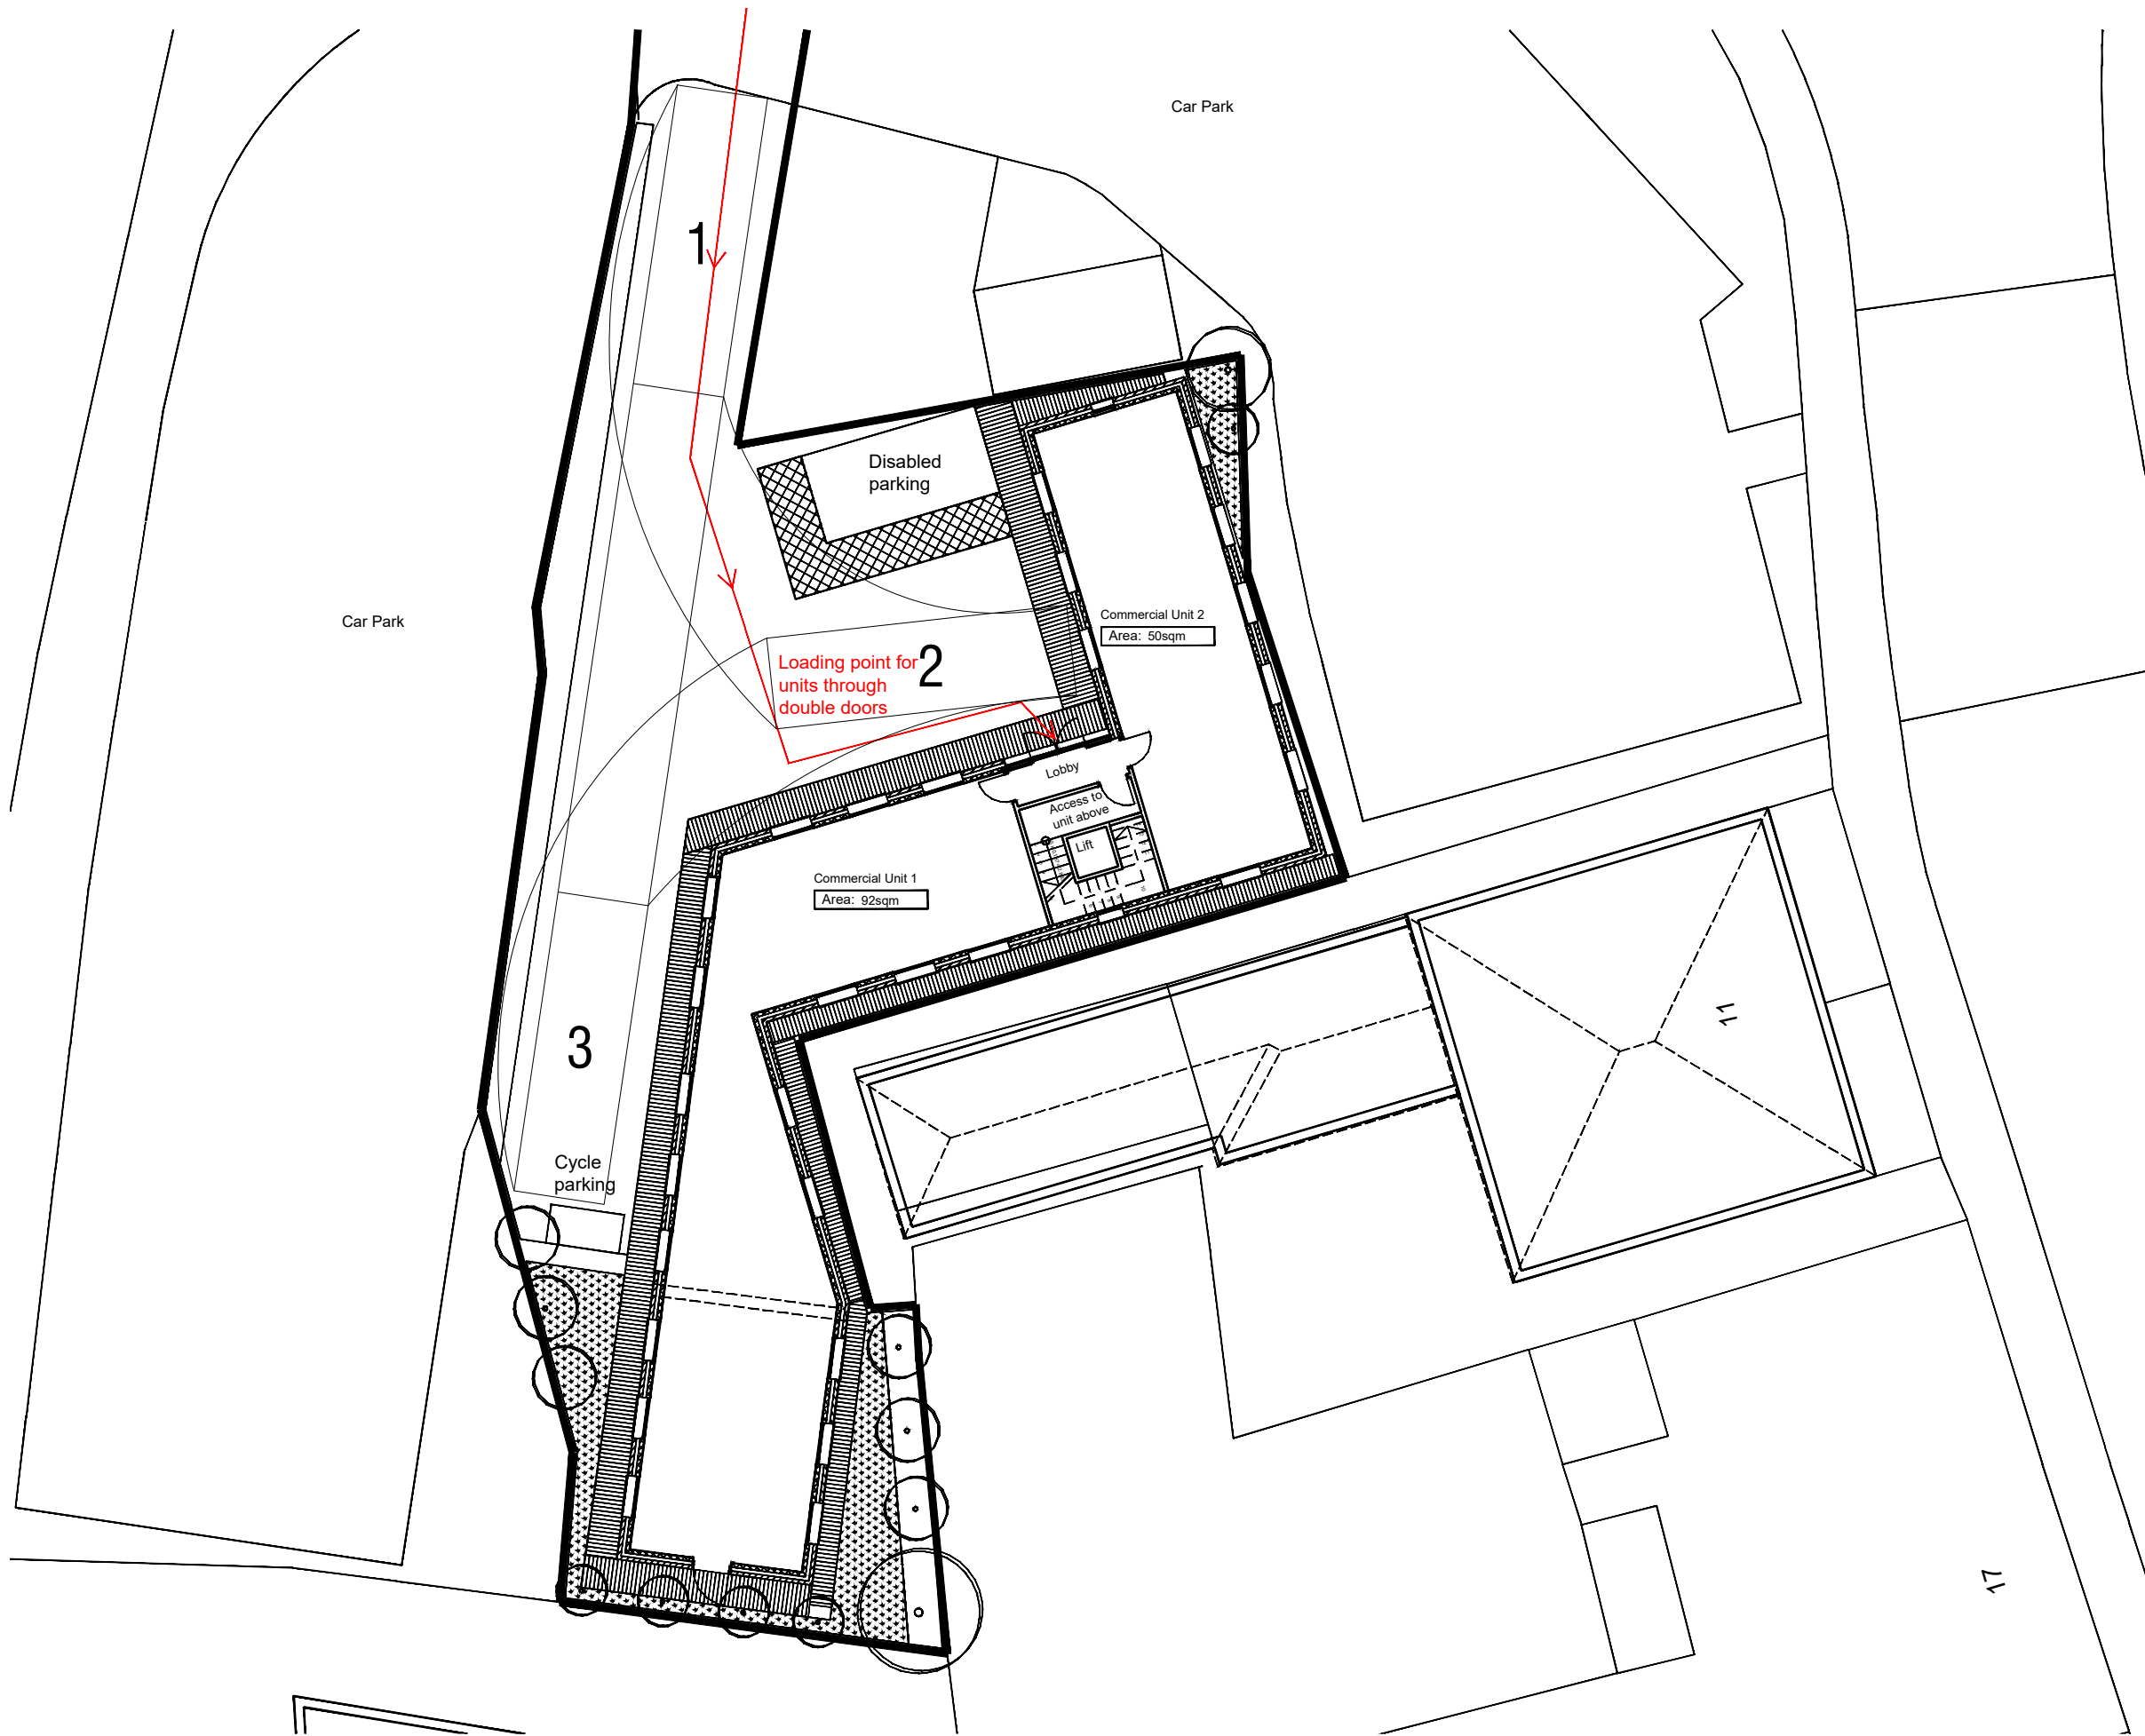

Notes			
Figured dimensions only to be taken from this drawing. Do not scale. If in doubt ask.			
Rev	Date	Drawn	Description
-	-	-	-

MaxDesign

Architecture | Planning | Consultancy

The White House, 278 Bawtry Road, Doncaster DN4 7PD

t: 01302 867509

e: design@maxdesignconsultancy.co.uk

m: 07734 939 044

w: maxdesignconsultancy.co.uk

status:

PLANNING

client:

Client

project:

Hoyland

title:

Loading Plan

scale:

1:200@A3

date:

SEP 2019

project no.:

1843

drawn:

PW

number:

002

rev:

B