




**GROUND FLOOR PLAN**

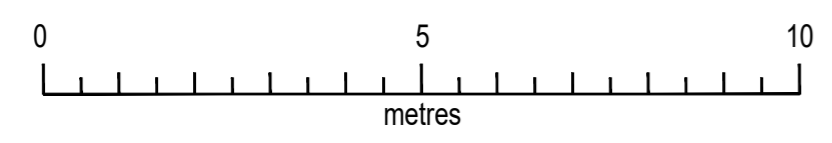

PROPOSED GRANNY ANNEXE SHOWN IN RED

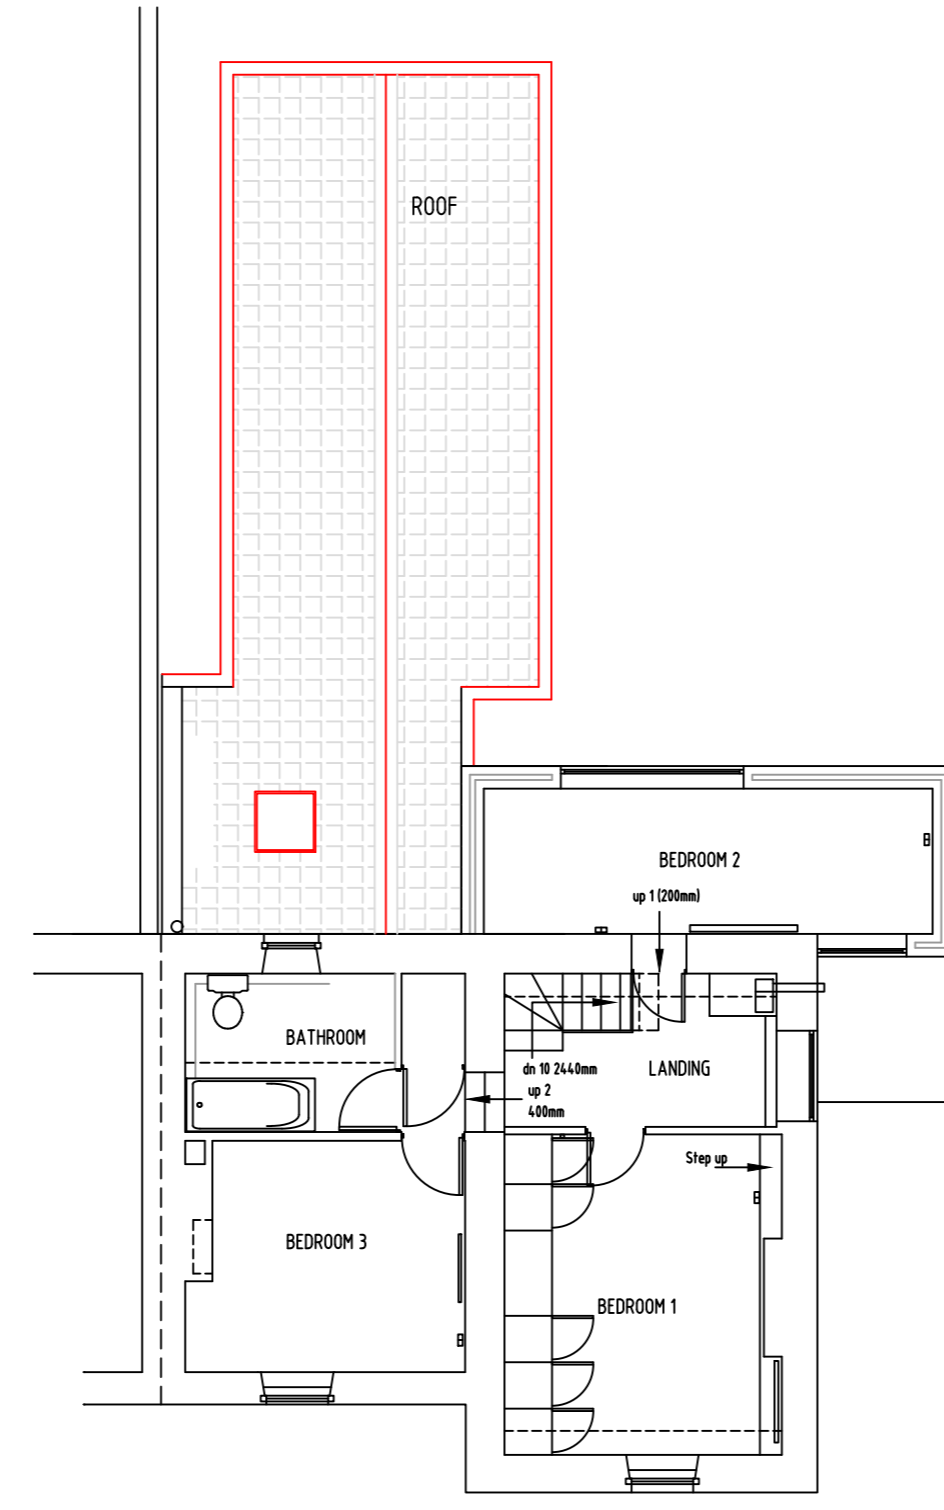

**FIRST FLOOR PLAN**

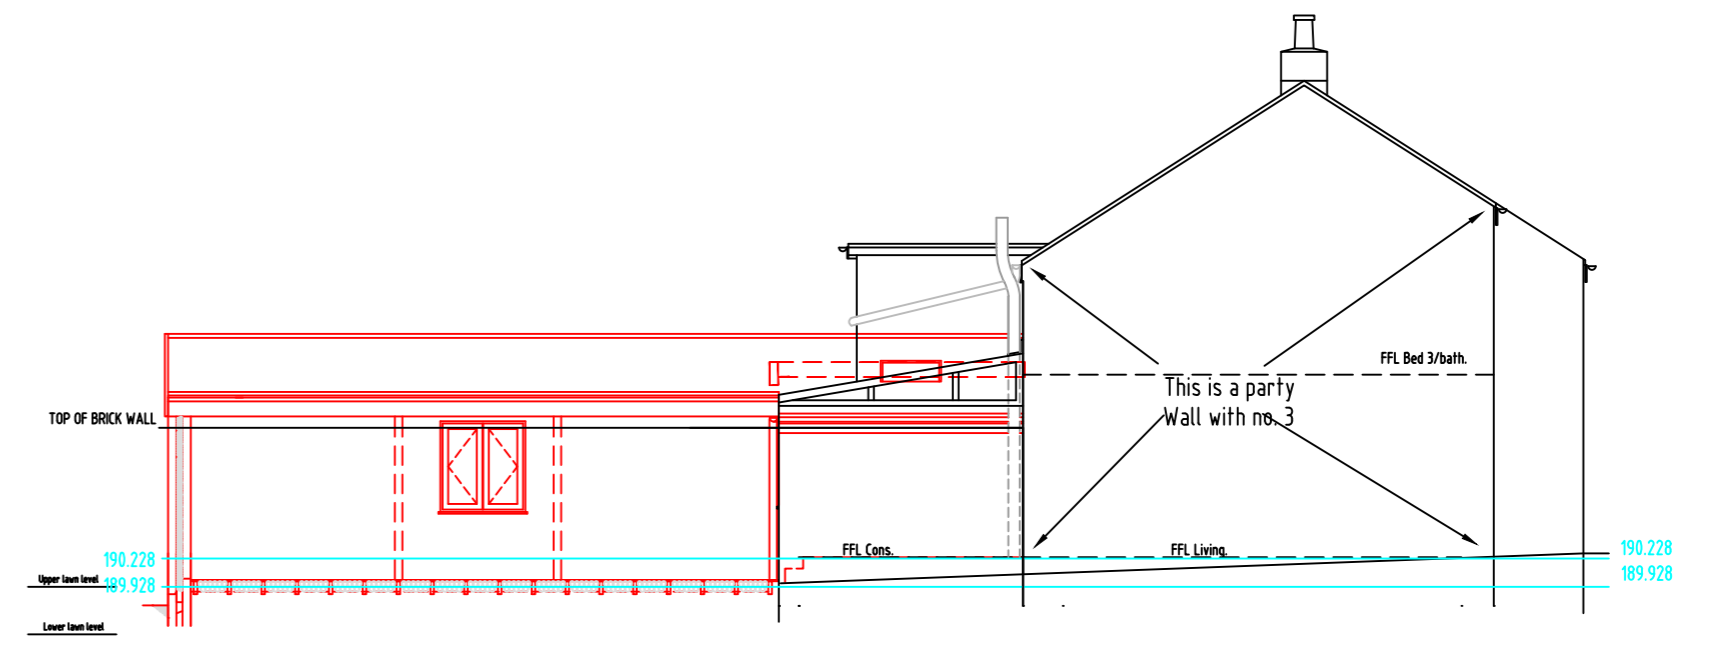

**SIDE (SOUTH-WEST) ELEVATION**

**PROPOSED GRANNY ANNEXE AT 1, MOUNTAIN ROW, CRANE MOOR NOOK  
PLANS SHOWING FULLY COMPLETED PROPERTY**

**Mr A and Mrs AM Rowley  
1, Mountain Row,  
Pog Lane,  
Crane Moor Nook,  
Sheffield S35 7AN**

Scale	Date
1:100	27 May 2026
PRINT ON A2	