


*Proposed internal and external extension to
75 Chapel Lane, Pilley, Barnsley S75 3AR*

For Mr and Mrs J&G Smith

date; Jan 2022, Scale: 1-500

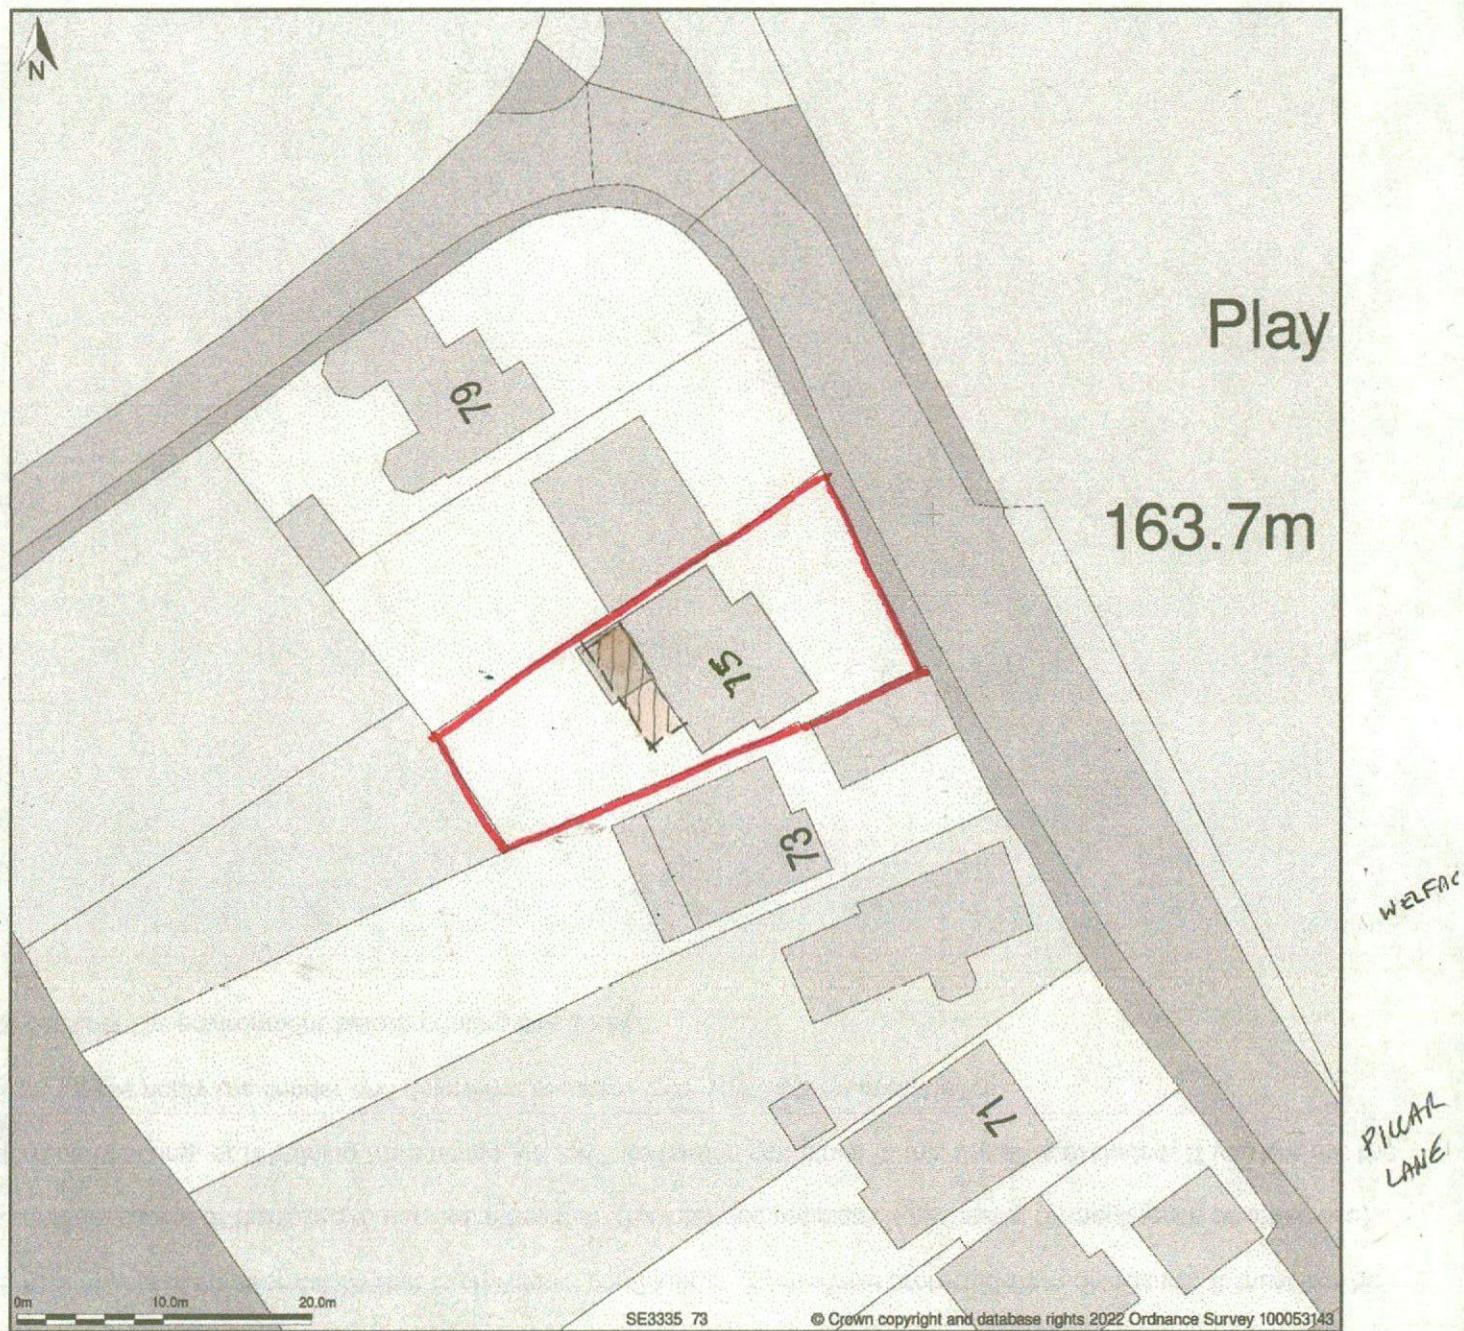

Block Plan shows area bounded by: 433308.34, 400686.68 433398.34, 400776.68 (at a scale of 1:500), OSGridRef: SE3335 73. The representation of a road, track or path is no evidence of a right of way. The representation of features as lines is no evidence of a property boundary.

Produced on 4th Jan 2022 from the Ordnance Survey National Geographic Database and incorporating surveyed revision available at this date. Reproduction in whole or part is prohibited without the prior permission of Ordnance Survey. © Crown copyright 2022. Supplied by <https://www.buyaplan.co.uk> digital mapping a licensed Ordnance Survey partner (100053143). Unique plan reference: #00695248-0524A3

Ordnance Survey and the OS Symbol are registered trademarks of Ordnance Survey, the national mapping agency of Great Britain. Buy A Plan logo, pdf design and the www.buyaplan.co.uk website are Copyright © Pass Inc Ltd 2022