




EXISTING NORTH WEST FACING ELEVATION

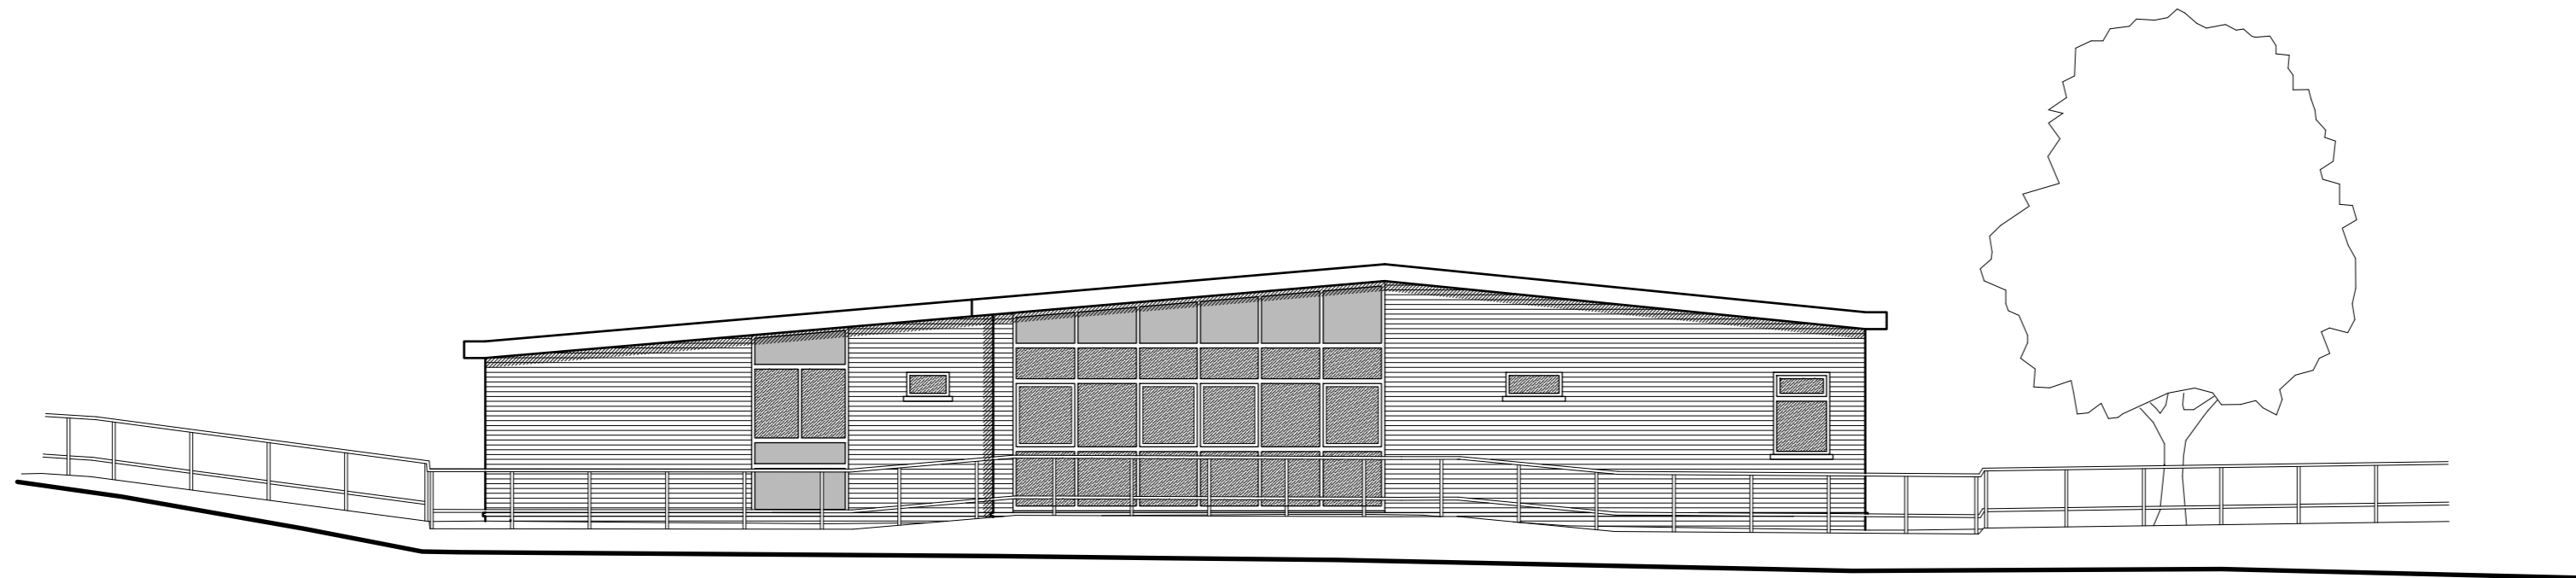

EXISTING SOUTH WEST FACING ELEVATION

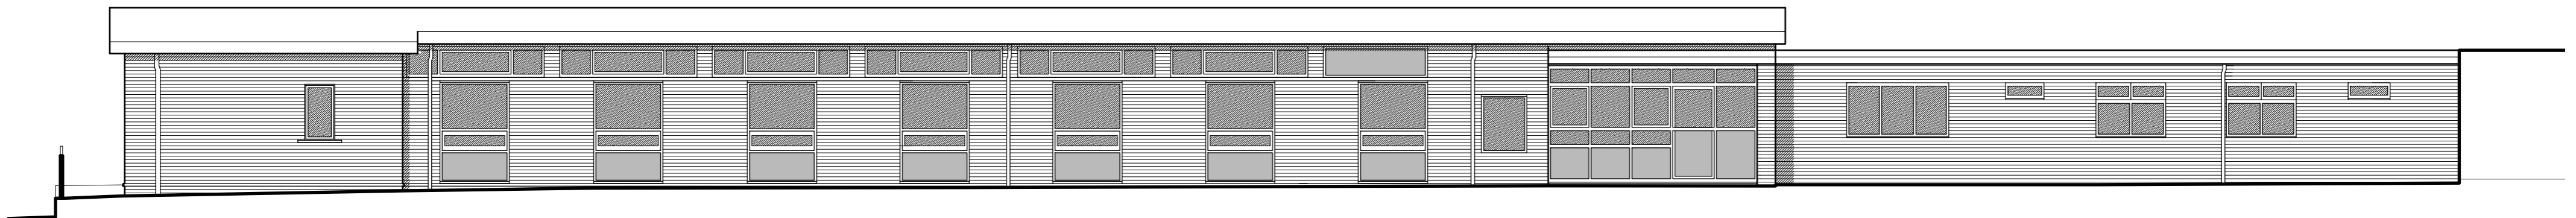

EXISTING SOUTH EAST FACING ELEVATION

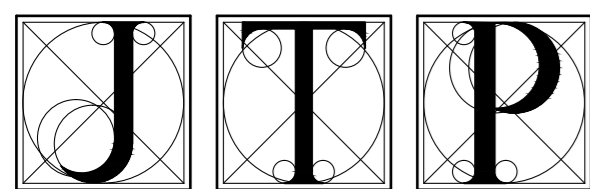

PROJECT
 EXTENSION AND
 REFURBISHMENT OF WARD 3
 MOUNT VERNON HOSPITAL
 BARNSELY

REVISIONS	
#	

NOTE : DO NOT SCALE FROM THIS DRAWING.
 ALL DIMENSIONS IN MILLIMETRES UNLESS STATED
 OTHERWISE. IF IN DOUBT PLEASE ASK.

CLIENT BARNSELY NHS PCT		
CHECKED BY PC	DRAWN BY GT	SCALE 1:100 @A2

TITLE EXISTING ELEVATIONS		
DATE DEC 09	JOB CODE 15/808	NUMBER 203

JAMES TOTTY PARTNERSHIP
 CHARTERED ARCHITECTS
 38 Wilkinson Street, Sheffield. S10 2GB
 Telephone: (0114) 2700208 Fax: (0114) 2758691
 EMAIL : mail@jamestotty-partnership.co.uk