


SCALE 1:1250



*Handwritten signature: R. D. ...*

*Handwritten signature: P. ...*

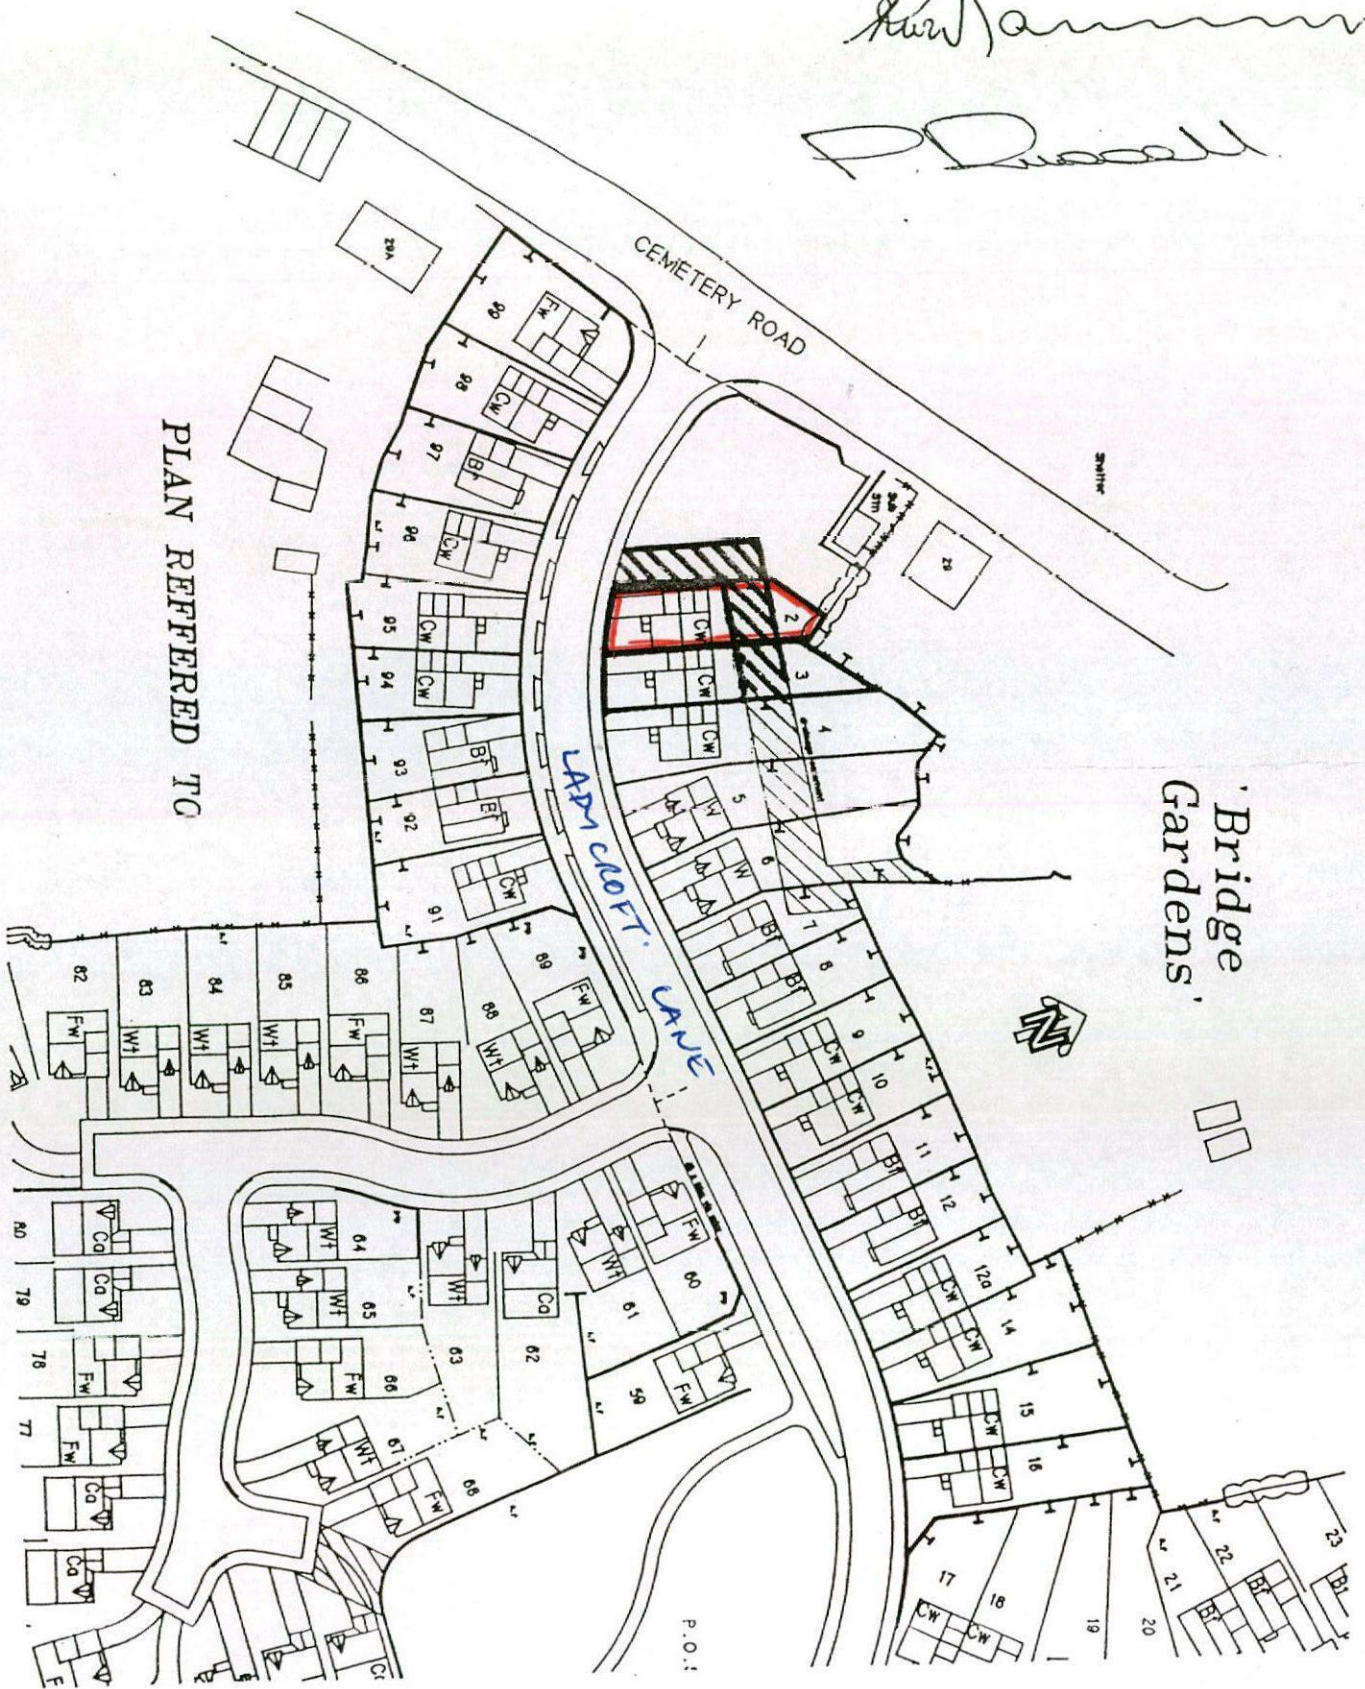

PLAN REFERRED TO

Bridge Gardens

CEMETERY ROAD

LADY CROFT CAVE

P.O.I.